

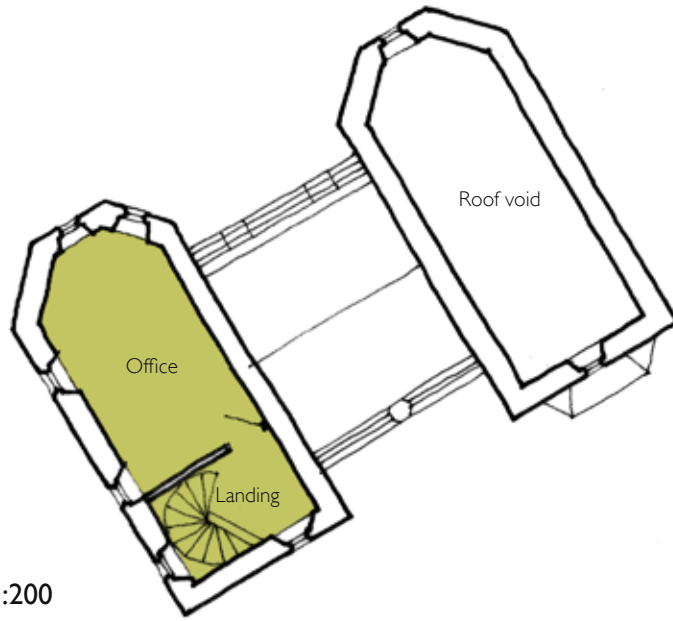


BISHOP'S PALACE GATEHOUSE

1:200

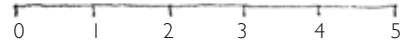

Second Floor Plan 1:200

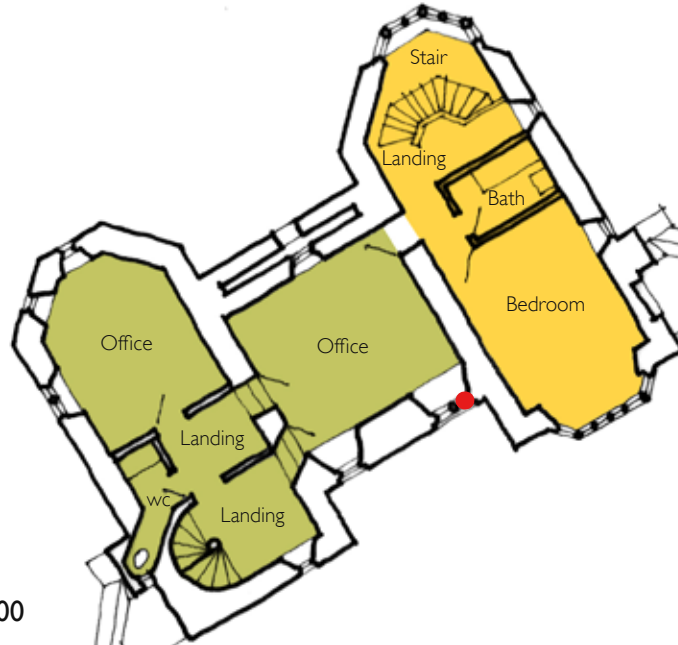

● 2 inch diameter hole to be drilled in 5 inch thick stone windowpane on First Floor into office.

First Floor Plan 1:200



Ground Floor Plan 1:200

