

CODE	DESCRIPTION
STATUS CODES FOR INFORMATION CONTAINERS WITHIN A COMMON DATA ENVIRONMENT IN ACCORDANCE WITH BS EN ISO 19650:2018	
SHARED (NON-CONTRACTUAL - NOT FOR CONSTRUCTION)	
S1	SUITABLE FOR COORDINATION
S2	SUITABLE FOR INFORMATION
S3	SUITABLE FOR REVIEW AND COMMENT
S4	SUITABLE FOR STAGE REVIEW AND AUTHORIZATION
S5	SUITABLE FOR STAGE REVIEW AND ACCEPTANCE
PUBLISHED (CONTRACTUAL)	
A1	STAGE 1 AUTHORIZED (NOT FOR CONSTRUCTION)
A2	STAGE 2 AUTHORIZED (NOT FOR CONSTRUCTION)
A3	STAGE 3 AUTHORIZED (NOT FOR CONSTRUCTION)
A4	STAGE 4 AUTHORIZED (FOR CONSTRUCTION)
A5	STAGE 5 AUTHORIZED (FINAL DESIGN RECORD)

- NOTES**
- THIS DRAWING IS COPYRIGHT AND MAY NOT BE REPRODUCED WITHOUT THE PERMISSION OF MANN WILLIAMS.
 - ALL DRAWINGS ARE TO BE READ IN CONJUNCTION WITH THE PROJECT SPECIFICATION WITH ALL WORKS CARRIED OUT IN ACCORDANCE WITH THE LATEST BRITISH STANDARDS AND CODES OF PRACTICE.
 - ANY AMBIGUITIES OR DISCREPANCIES BETWEEN THIS DRAWING AND ANY OTHER INFORMATION GIVEN ELSEWHERE MUST BE REPORTED TO MANN WILLIAMS FOR CLARIFICATION BEFORE WORK COMMENCES.
 - ALL DIMENSIONS TO BE CHECKED ON SITE AND ANY DISCREPANCIES REPORTED TO THE ENGINEER BEFORE ANY WORK COMMENCES.
 - ONLY FIGURED OR CALCULATED DIMENSIONS SHOULD BE USED AND NO DIMENSIONS IN ANY FORM SHOULD BE SCALED.

KEY

- EXISTING SERVICES**
- EXISTING FOUL WATER
 - EXISTING SURFACE WATER
- REFER TO SURVEY DRAWING FOR DETAILED INFORMATION OF OTHER EXISTING SERVICES

KEY

- PROPOSED DRAINAGE**
- FP FOUL PIPE
 - RWP-C RAINWATER PIPE DISCHARGING TO CHANNEL DRAIN
 - RWP-N RAINWATER PIPE DISCHARGING DIRECT TO NETWORK
 - RWP-G RAINWATER PIPE DISCHARGING TO GULLY POT
 - SVP SOIL VENT PIPE
 - G GULLY
 - MH MANHOLE
 - BD BACKDROP MANHOLE
- PROPOSED FOUL WATER RUN - MIN FALL: 1:80
 - PROPOSED STORM WATER RUN - MIN FALL: 1:100
 - PROPOSED COMBINED WATER RUN - MIN FALL: 1:80
 - PROPOSED MANHOLE OR INSPECTION CHAMBER

REV	DESCRIPTION	BY	DATE
T1	TENDER ISSUE	JL	20.10.23
T2	TENDER ISSUE	JL	08.11.23

PROJECT
THE SHOEMAKERS MUSEUM

TITLE
PLAN DRAINAGE PART PLANS SHEET 2




MANN WILLIAMS
CONSULTING CIVIL AND
STRUCTURAL ENGINEERS
7 OLD KING STREET
QUEEN SQUARE
BATH BA1 2JW
T 01225 464419
E bath@mnnwilliams.co.uk
W www.mannwilliams.co.uk

DRAWN	CHECKED	SCALE	DATE	REV	DATE
JL	MRP	A1	As indicated	OCT 2023	11439

A4 TENDER

ZONE/SYSTEM	LEVEL	TYPE	ROLE	ORIGINATOR
XX	XX	DR	D	MNW
PROJECT CODE	NUMBER	REVISION		
GRA	0512	T2		

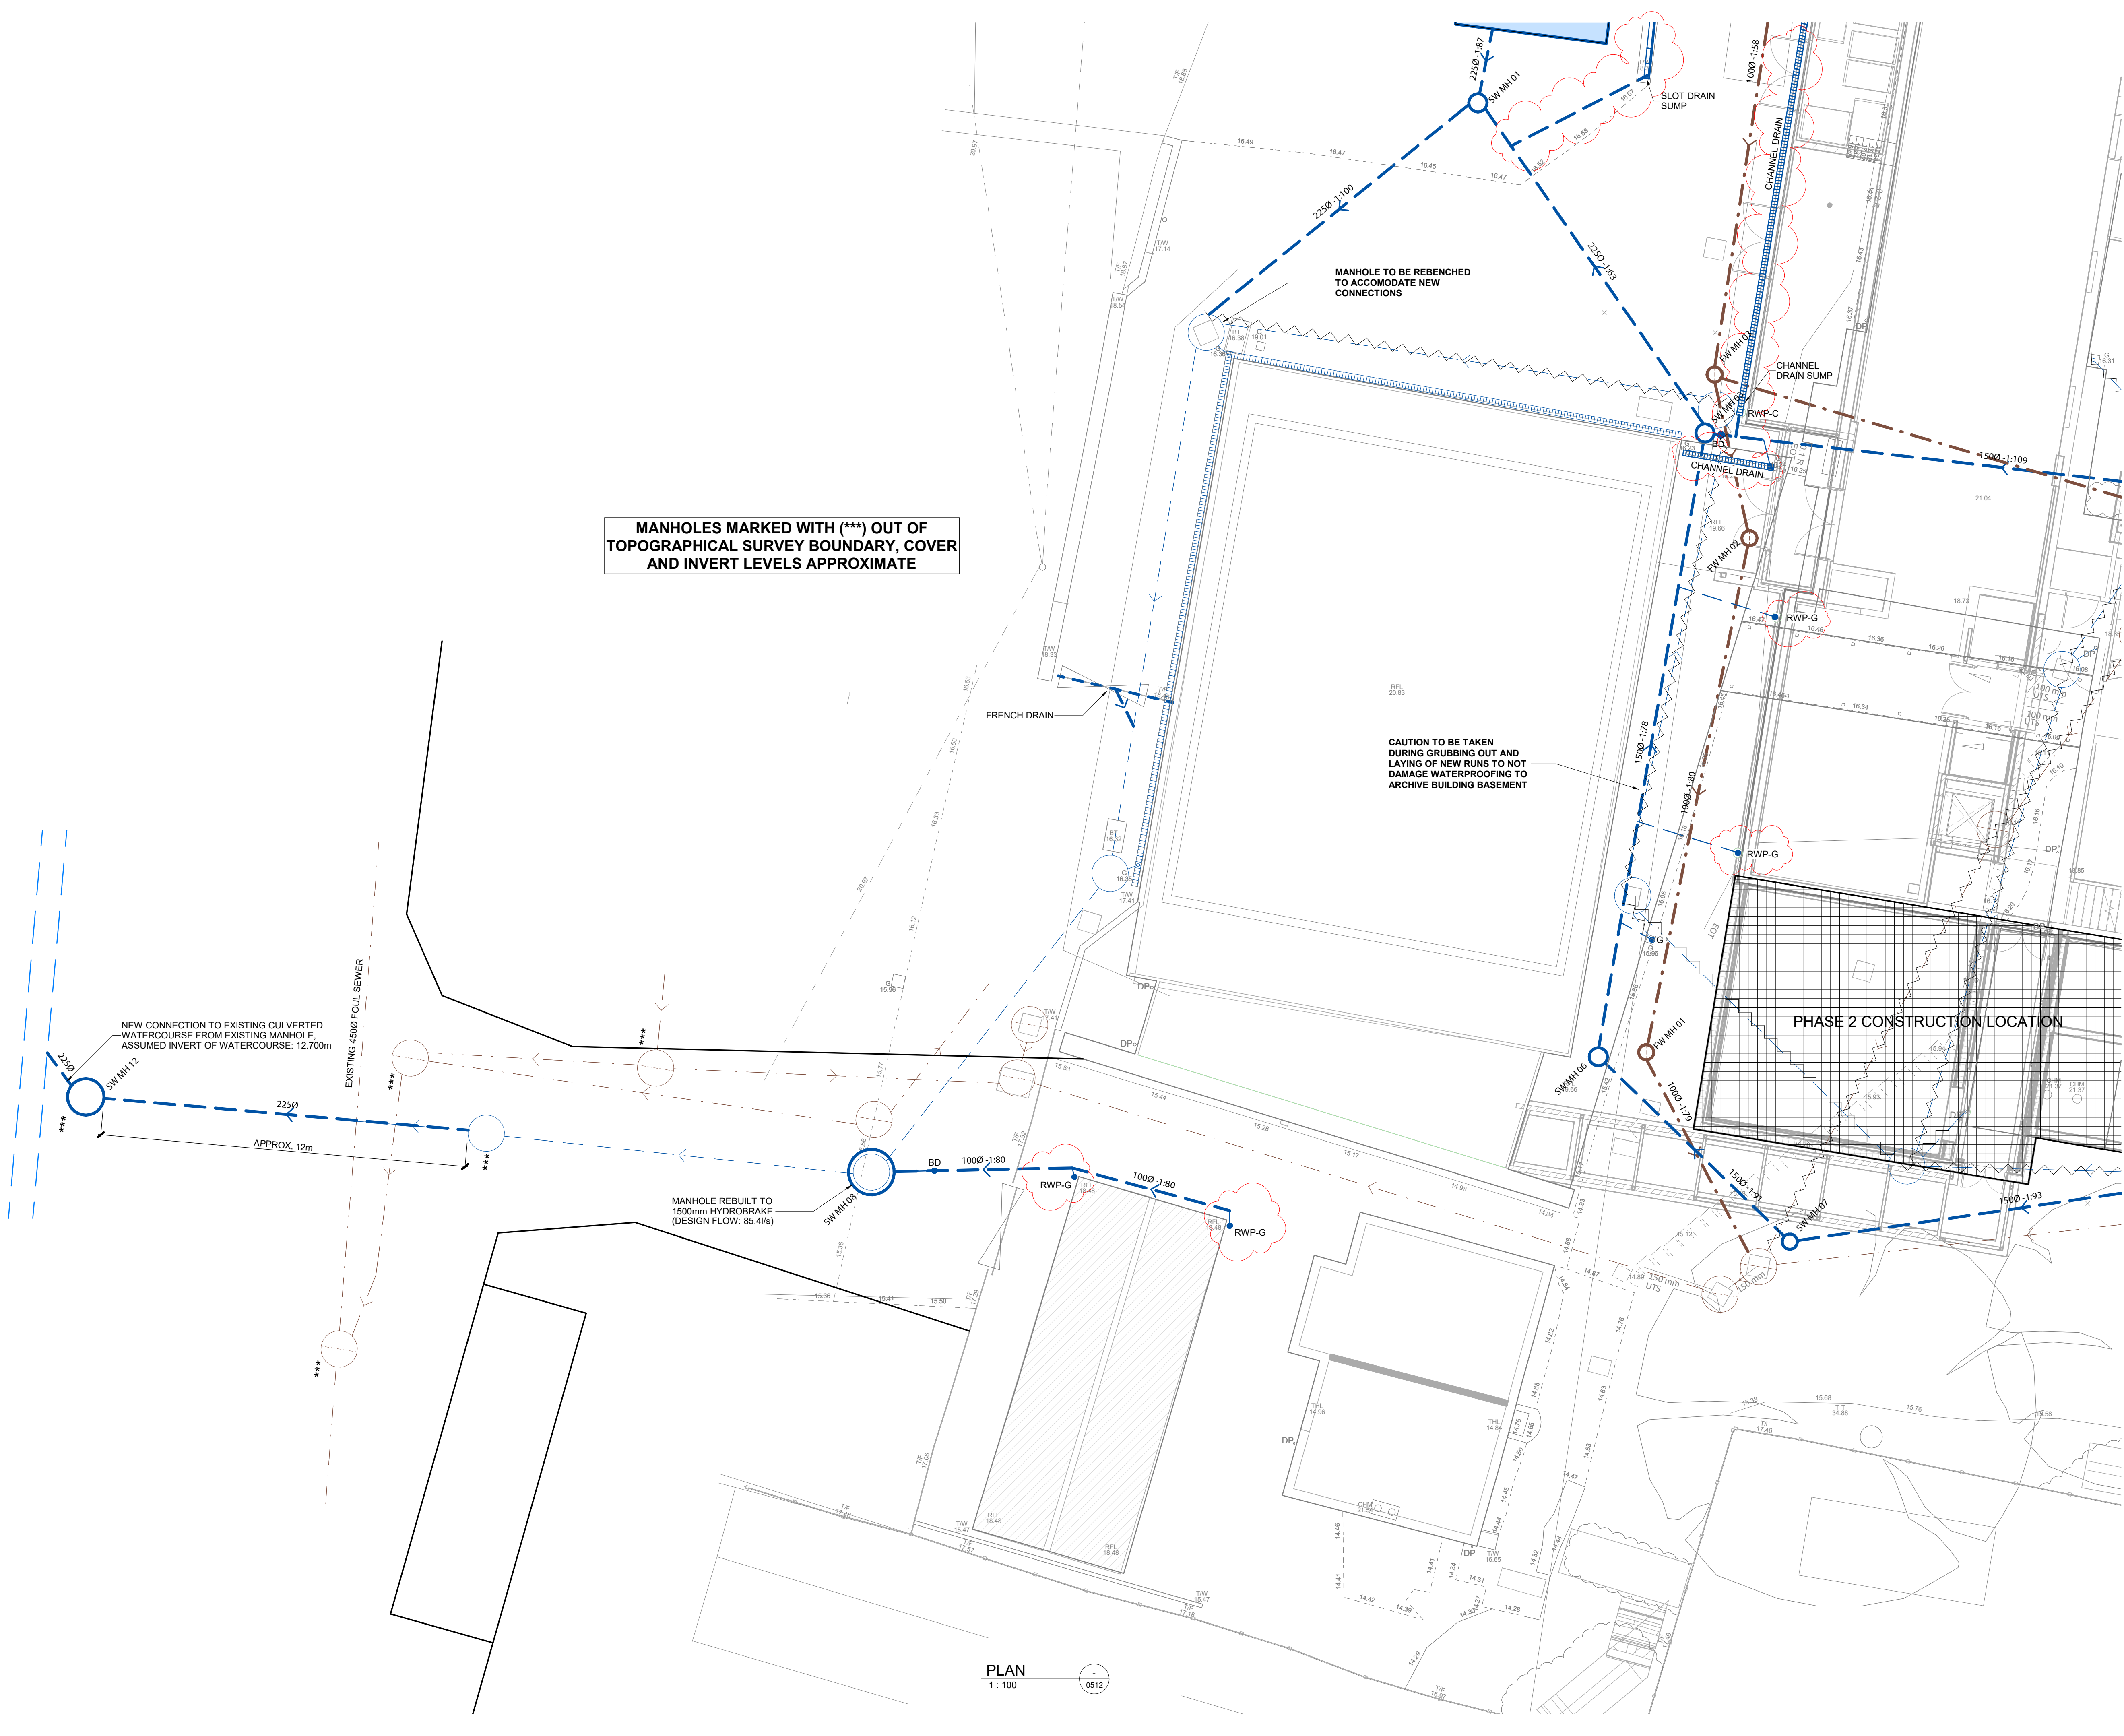

PLAN
1: 100