



Front Elevation
North




Side Elevation
West



Rear Elevation
South



Side Elevation
East

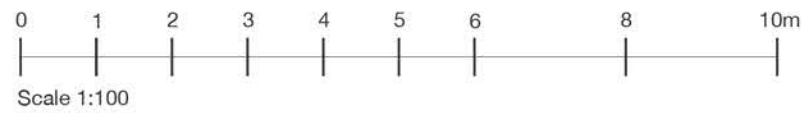

MATERIALS

- ① Slate Roof Tiles
- ② UPVC Soffits and Fasciaboards - Anthracite Colour
- ③ White Render
- ④ UPVC Windows - Anthracite Colour
- ⑤ UPVC Anthracite Cills
- ⑥ Aluminium Gutters & Downpipes - Black Colour
- ⑦ Face Brickwork
- ⑧ Composite Door



Halo Architects Ltd.
The Old Fire Station, Pyrcroft Road, Chertsey KT16 9HL
Tel: 01344 592453 Email: enquiries@haloarchitects.co.uk
www.haloarchitects.co.uk

The copyright in this document and design is confidential to and the property of Halo Architects Ltd

| | | | | |
|---------------|---|---------------|---------------------|--------|
| Status | Planning Issue | Rev. | Date | Detail |
| Client | Concept Developments Ltd | Drawing Title | Proposed Elevations | |
| Project Title | Land to R/O, 152 High Street Old Woking GU22 9JH | Scale | 1:100@A3 | Date |
| | | | 10.2023 | Drawn |
| | | | | KF |
| Job No. | HA22-218 | Drawing No. | P205 | Rev. |
| | | | | - |