



"CAST IRON" STYLE RAINWATER SYSTEMS

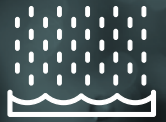

20 YEAR
CAST IRON
GUARANTEE

Half Round 112mm/68mm Rainwater

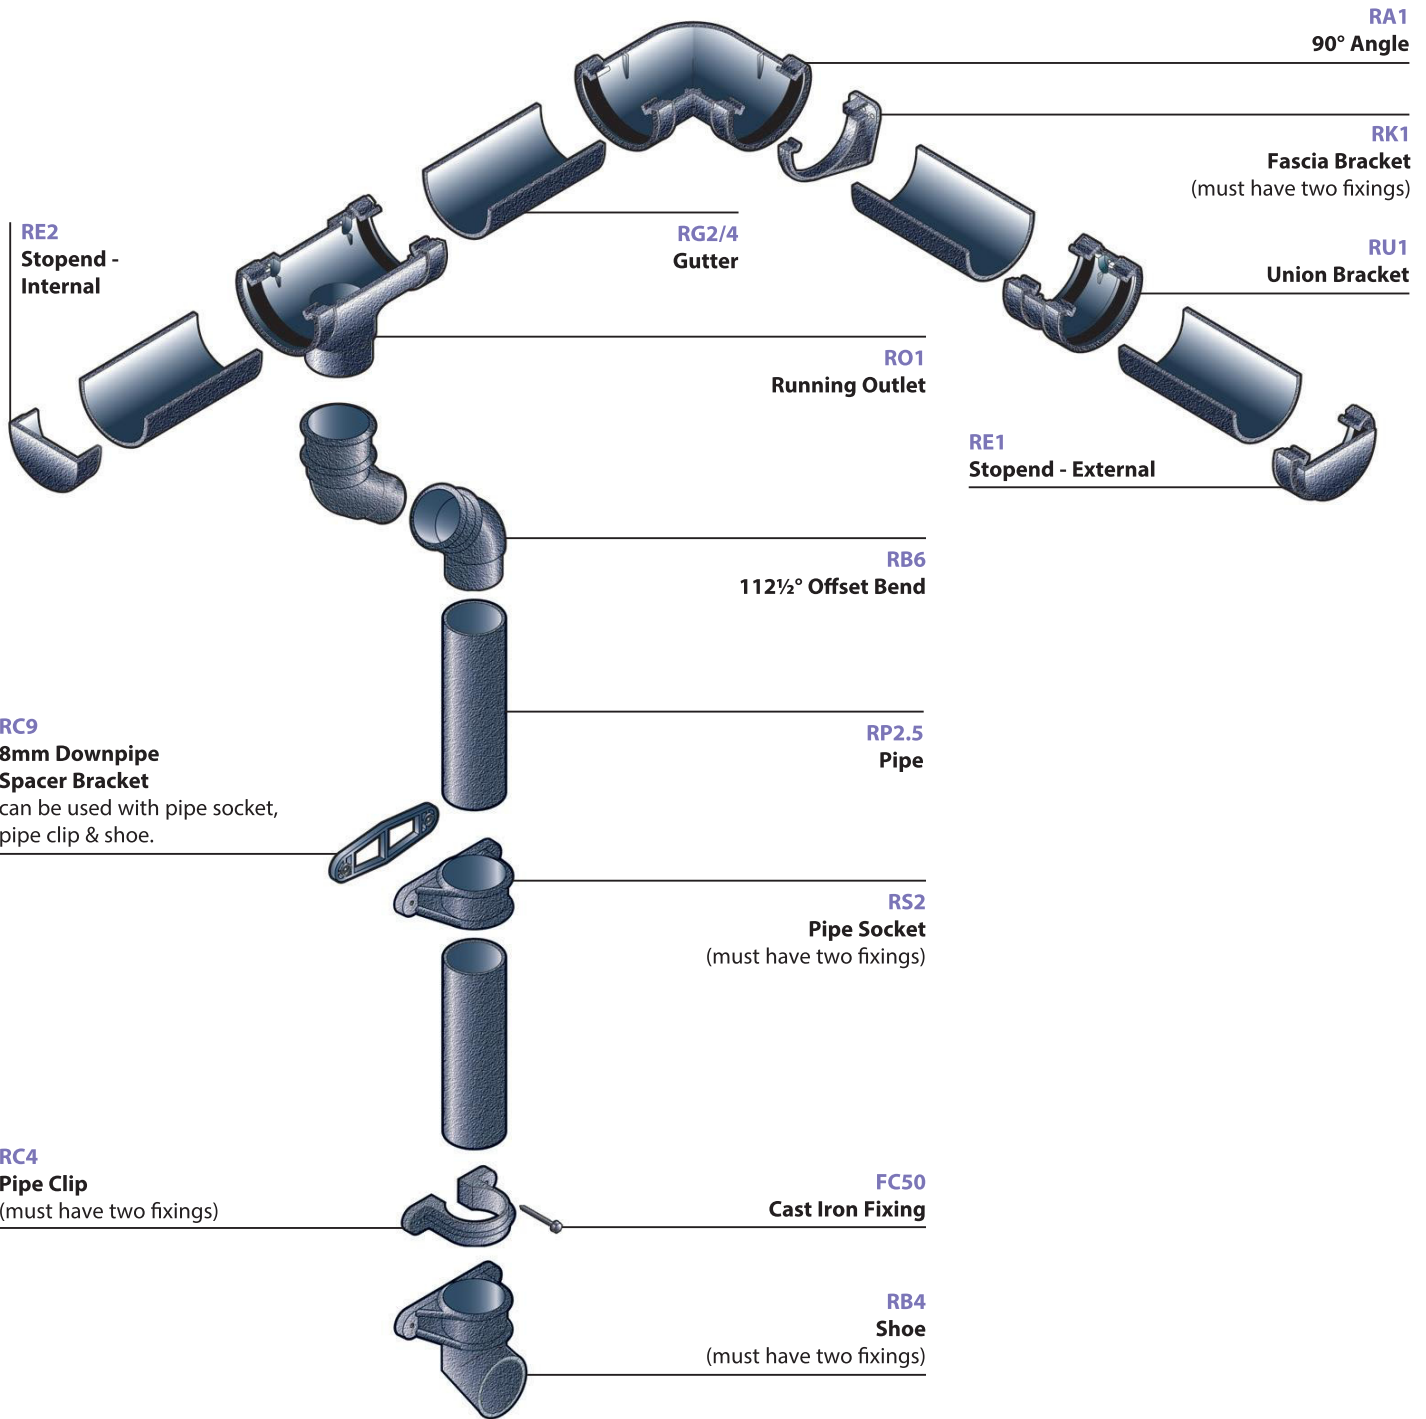


FloPlast recommend the use of lubricant on all gutter seals for ease of fitting and improved performance.

"CAST IRON" STYLE RAINWATER SYSTEMS



Half Round 112mm Standard: BS EN 607, BS EN 12200 -1, BS EN 1462

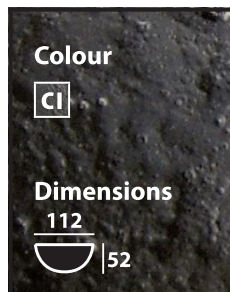

Colour

CI


Dimensions



112
52

Features & Benefits:

- The original Half Round profile.
- 20 year "Cast Iron" colour guarantee.
- Good flow capacity.
- Pre-fitted gutter seal retaining clip system for fast user friendly installation.
- Cost effective.
- Can be used on Grade I listed properties.
- All the benefits of PVC-U for quick and easy installation.


| Product | Colour | Code |
|---------|--------|------|
|---------|--------|------|


| Gutter | Colour | Code |
|--|--------|--------|
|  | 2m | CI RG2 |
| | 4m | CI RG4 |



| Angle | Colour | Code |
|--|--------|--------|
|  | 90° | CI RA1 |
|  | 135° | CI RA2 |

| Angle - Any Degree | Colour | Code |
|--|--------|------|
|  | CI | RA9 |


FloPlast will fabricate any non-standard angle to special order

| Running Outlet | Colour | Code |
|--|------------|--------|
|  | 68mm Round | CI RO1 |




| Stopend Outlet | Colour | Code |
|--|------------|--------|
|  | 68mm Round | CI RO2 |

| Stopend | Colour | Code |
|--|----------|--------|
|  | External | CI RE1 |
|  | Internal | CI RE2 |


| Product | Colour | Code |
|---------|--------|------|
|---------|--------|------|

| Fascia Bracket | Colour | Code |
|---|--------|------|
|  | CI | RK1 |

| Union Bracket | Colour | Code |
|---|--------|------|
|  | CI | RU1 |

| To Ogee Cast Iron Adaptors | Colour | Code |
|---|---------------|--------|
|  | Ogee R/H | CI RD3 |
|  | Ogee L/H | CI RD4 |
|  | To Half Round | CI RD5 |

For 68mm Round Downpipe see page 26.

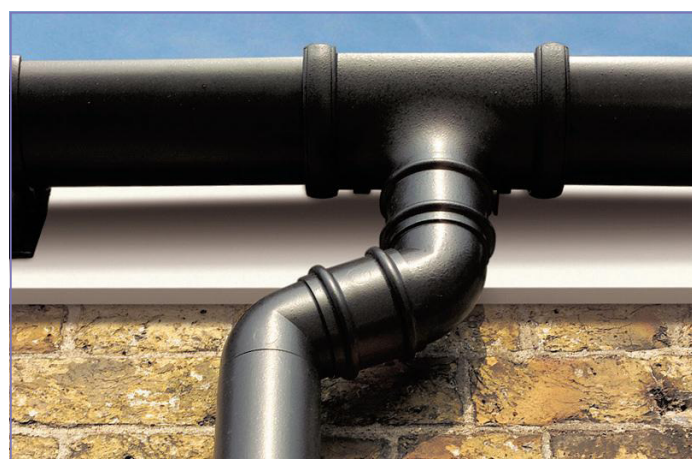


Important when ordering: Please add colour reference to code: **CI** "Cast Iron" Style

"CAST IRON" STYLE RAINWATER SYSTEMS



20 YEAR
CAST IRON
GUARANTEE

Hi-Cap 115mm/68mm Rainwater

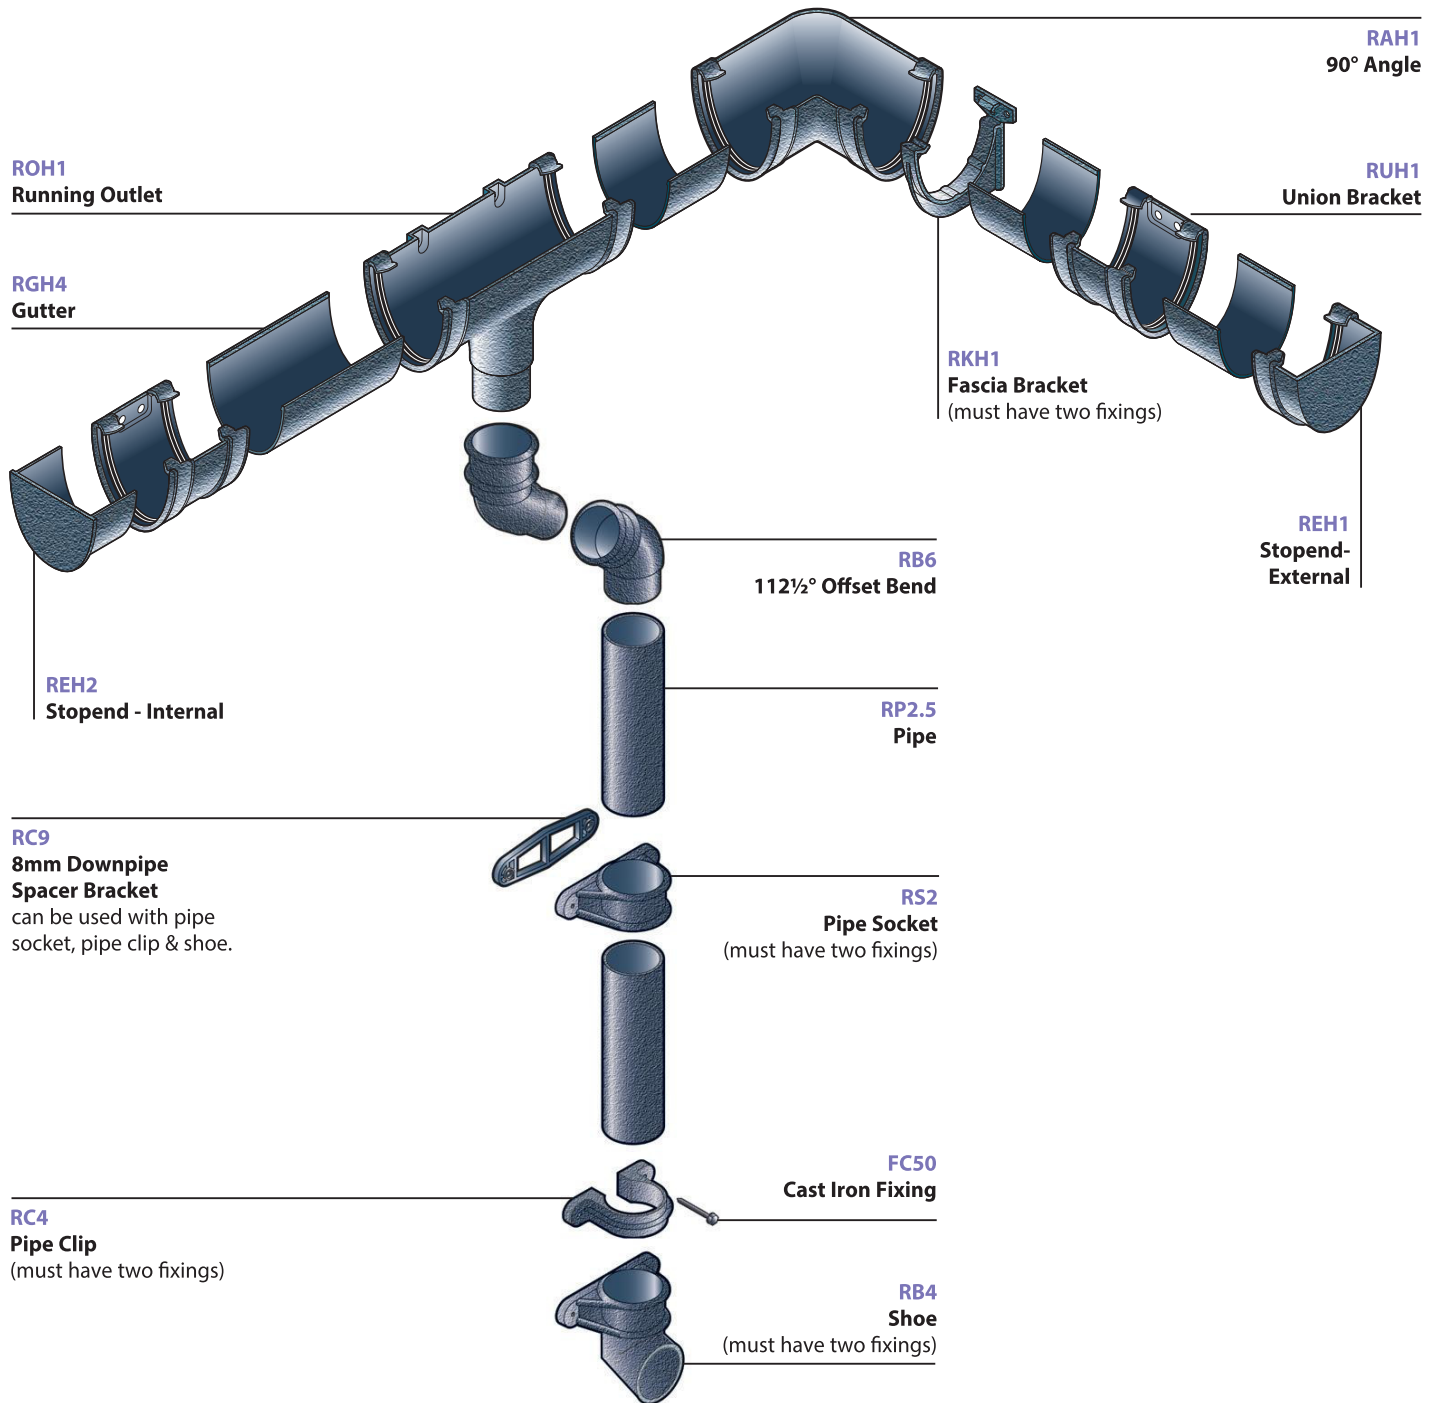


FloPlast recommend the use of lubricant on all gutter seals for ease of fitting and improved performance.

"CAST IRON" STYLE RAINWATER SYSTEMS



Hi-Cap 115mm Standard: BS EN 607, BS EN 12200 -1, BS EN 1462

20 YEAR
CAST IRON
GUARANTEE

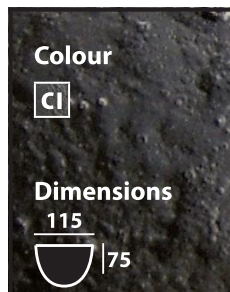

Colour









CI



Dimensions

115
75


Features & Benefits:

- 20 year "Cast Iron" colour guarantee.
- A semi-elliptical profile .
- High capacity - ideal for large roof areas.
- Pre-fitted gutter seal retaining clip system for fast user friendly installation.
- Cost effective.
- Can be used on Grade I listed properties.
- All the benefits of PVC-U for quick and easy installation.

| Product | Colour | Price |
|--|------------|---------|
| Gutter | | |
|  | 4m | CI RGH4 |
| Angle | | |
|  | 90° | CI RAH1 |
|  | 135° | CI RAH2 |
| Angle - Any Degree | | |
|  | | CI RAH9 |
| FloPlast will fabricate any non-standard angle to special order. | | |
| Running Outlet | | |
|  | 68mm Round | CI ROH1 |
| Stopend Outlet | | |
|  | 68mm Round | CI ROH2 |
| External Stopend | | |
|  | External | CI REH1 |
| Internal Stopend | | |
|  | Internal | CI REH2 |


| Product | Colour | Price |
|---|--------|-------|
| Fascia Bracket | | |
|  | CI | RKH1 |
| Union Bracket | | |
|  | CI | RUH1 |

For 68mm Round Downpipe see page 26.

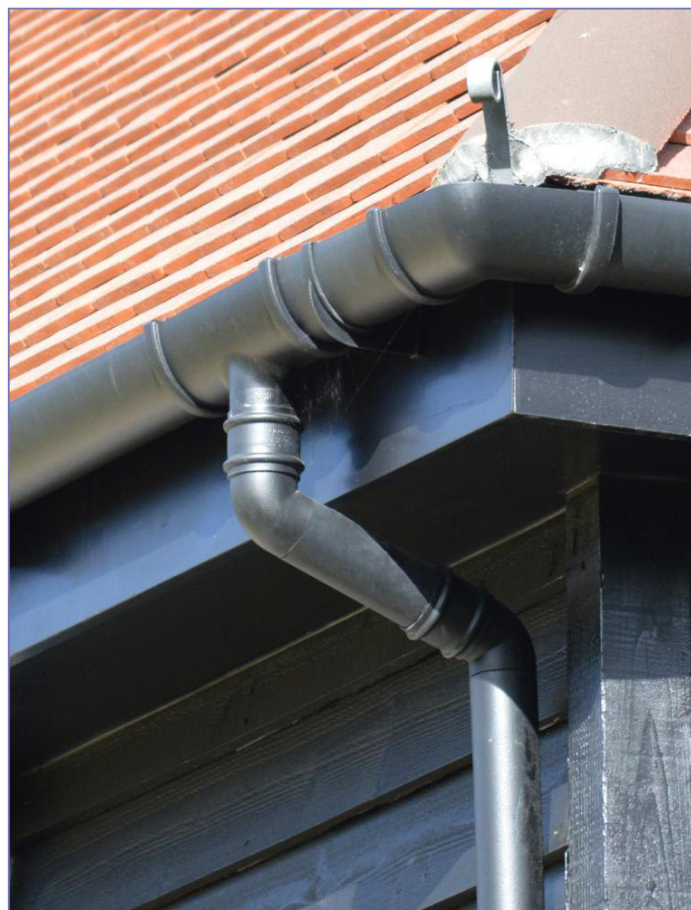


Important when ordering: Please add colour reference to code: CI "Cast Iron" Style

"CAST IRON" STYLE RAINWATER SYSTEMS

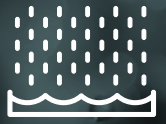

20 YEAR
CAST IRON
GUARANTEE

Niagara Ogee 110mm/65mm Rainwater

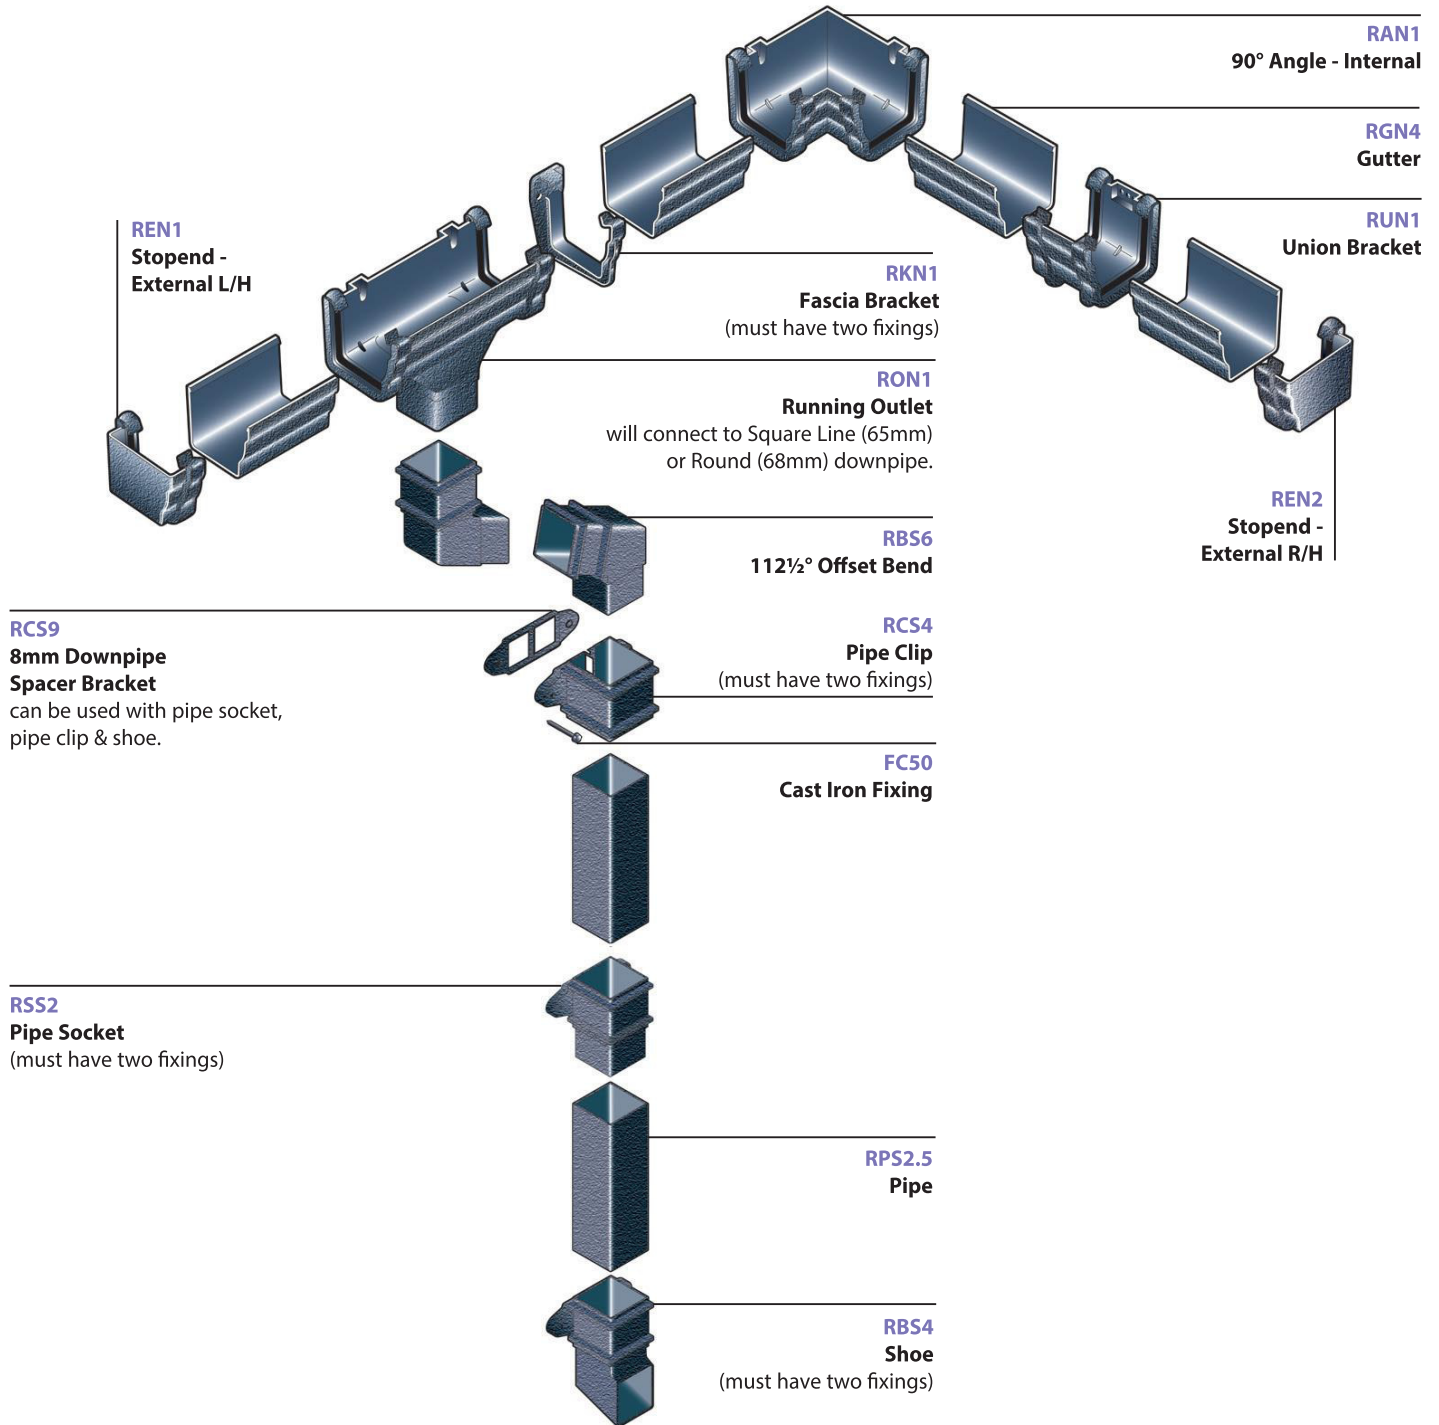



FloPlast recommend the use of lubricant on all gutter seals for ease of fitting and improved performance.














"CAST IRON" STYLE RAINWATER SYSTEMS









Niagara Ogee 110mm Standard: BS EN 607, BS EN 12200 -1, BS EN 1462















| | | |
|--|---|---|
| Colour  | Features & Benefits: | |
| | <ul style="list-style-type: none"> Traditional style ogee Hopper available. High capacity system. Water-tight seal and retaining clip pre-fitted for fast user friendly installation. Black fixing bolts available. | <ul style="list-style-type: none"> Extremely cost effective solution for old style refurbishment and new build installations. Running Outlet can be connected to 68mm or 65mm round downpipes. Can be used on Grade I listed properties. |
| Dimensions 110  | | |

| Product | Colour | Code |
|--|----------|--|
| Gutter | | |
|  | 3m |  RGN3 |
| | 4m |  RGN4 |
| 90° Angle | | |
|  | Internal |  RAN1 |
|  | External |  RAN2 |
| 135° Angle | | |
|  | Internal |  RAN3 |
|  | External |  RAN4 |
| Angle - Any Degree | | |
|  | |  RAN9 |

FloPlast will fabricate any non-standard angle to special order.

| | | |
|--|-----|--|
| Running Outlet - Multi Outlet | | |
|  | |  RON1 |
| Stopend Outlet - 65mm Square | | |
|  | L/H |  RON2 |
|  | R/H |  RON3 |

| Product | Colour | Code |
|---|--------|--|
| Stopend - External | | |
|  | L/H |  REN1 |
|  | R/H |  REN2 |
| Stopend - Internal | | |
|  | L/H |  REN3 |
|  | R/H |  REN4 |
| Fascia Bracket | | |
|  | |  RKN1 |
| Union Bracket | | |
|  | |  RUN1 |

For 68mm "Cast Iron" Style Round Downpipe, see page 26.

For 65mm "Cast Iron" Style Square Downpipe see page 27.















Important when ordering: Please add colour reference to code:  "Cast Iron" Style









"CAST IRON" STYLE RAINWATER SYSTEMS



68mm Round Downpipe and Fittings Standard: BS EN 607, BS EN 12200 -1, BS EN 1462

| | | |
|---|--|---|
| Colour  CI | Features & Benefits: | |
| | <ul style="list-style-type: none"> Traditional round profile. Can be used with Half Round, Hi-Cap and Niagara Rainwater Systems. Durable and lightweight. A practical, easy to install system. | <ul style="list-style-type: none"> Cost effective. Easy to cut using a fine toothed saw. Suitable for new build and refurbishment applications. Can be used on Grade I listed properties. |
| Dimensions 68  | | |

| Product | Colour | Code |
|--|--|----------|
| Pipe | | |
|  | 2.5m | CI RP2.5 |
| Offset Bend | | |
|  | 92½° | CI RB8 |
|  | 112½° | CI RB6 |
| Shoe | | |
|  | With fixing lugs Requires 2 x FC50 fixings | CI RB4 |
| Pipe Clip | | |
|  | With fixing lugs Requires 2 x FC50 fixings | CI RC4 |
| Pipe Socket | | |
|  | With fixing lugs Requires 2 x FC50 fixings | CI RS2 |
| 67½° Branch | | |
|  | | CI RY1 |
| Access Pipe | | |
|  |  CI | RX1 |
| Square/Round Downpipe Adaptor | | |
|  | CI | RDS2 |



| Product | Colour | Code |
|--|---|---------|
| Universal Hopper: Connects to 65mm square and 68mm round downpipe | | |
|  | CI | RH1 |
| Ogee Hopper: Connects to 65mm square and 68mm round downpipe | | |
|  | With fixing lugs Requires 2 x FC50 fixings | CI RH4 |
| Rectangular Hopper: Connects to 65mm square and 68mm round downpipe | | |
|  | With fixing lugs Requires 2 x FC50 fixings | CI RH5 |
| This product is rotationally moulded and subject to bowing along its length up to +/-4%. | | |
| Cast Iron Fixings C € | | |
|  | CI | FC50 |
| 12 gauge x 50mm stainless steel fixings for "Cast Iron" Range (Socket fixings). | | |
| Fleur-de-Lis | | |
|  | 55mm | CI FL55 |
| | 75mm | CI FL70 |
| Tudor Rose | | |
|  | 40mm | CI TR55 |
| | 55mm | CI TR70 |
| Decorative Square | | |
|  | 40mm | CI DS55 |
| | 70mm | CI DS70 |
| Lion's Head | | |
|  | 75mm | CI LH55 |
| | 90mm | CI LH70 |








Important when ordering: Please add colour reference to code: **CI** "Cast Iron" Style



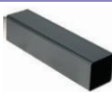





"CAST IRON" STYLE RAINWATER SYSTEMS



65mm Square Downpipe and Fittings Standard: BS EN 607, BS EN 12200 -1, BS EN 1462

| | | |
|--|--|---|
| Colour  CI | Features & Benefits: | |
| | <ul style="list-style-type: none"> Attractive square profile. Can be used with Squareline and Niagara Rainwater Systems. Durable and lightweight. A practical, easy to install system. | <ul style="list-style-type: none"> Cost effective. Easy to cut using a fine toothed saw. Suitable for new build and refurbishment applications. Can be used on Grade I listed properties. |
| Dimensions 65  | | |

| Product | Colour | Code |
|--|--------|--------|
| Pipe | | |
|  2.5m | CI | RPS2.5 |
| Offset Bend | | |
|  92½° | CI | RBS8 |
|  112½° | CI | RBS6 |
| Shoe | | |
|  With fixing lugs Requires 2 x FC50 fixings | CI | RBS4 |
| Pipe Clip | | |
|  With fixing lugs Requires 2 x FC50 fixings | CI | RCS4 |
| Pipe Socket | | |
|  With fixing lugs Requires 2 x FC50 fixings | CI | RSS2 |
| 67½° Branch | | |
|  CI | CI | RYS2 |

| Product | Colour | Code |
|---|--------|------|
| Universal Hopper: Connects to 65mm square and 68mm round downpipe | CI | RH1 |
|  | | |
| Ogee Hopper: Connects to 65mm square and 68mm round downpipe | | |
|  With fixing lugs Requires 2 x FC50 fixings | CI | RH4 |
| Rectangular Hopper: Connects to 65mm square and 68mm round downpipe | | |
|  With fixing lugs Requires 2 x FC50 fixings | CI | RH5 |
| This product is rotationally moulded and subject to bowing along its length up to +/-4%. | | |
| Cast Iron Fixings C € | | |
|  CI | CI | FC50 |
| 12 gauge x 50mm stainless steel fixings for "Cast Iron" Range (Socket fixings). | | |
| Fleur-de-Lis | | |
|  55mm | CI | FL55 |
| 75mm | CI | FL70 |
| Tudor Rose | | |
|  40mm | CI | TR55 |
| 55mm | CI | TR70 |
| Decorative Square | | |
|  40mm | CI | DS55 |
| 70mm | CI | DS70 |
| Lion's Head | | |
|  75mm | CI | LH55 |
| 90mm | CI | LH70 |

Important when ordering: Please add colour reference to code: **CI** "Cast Iron" Style