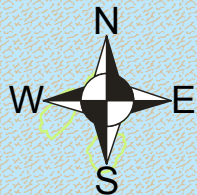


REPRODUCED BY PERMISSION OF ORDNANCE SURVEY ON BEHALF OF HMSO. CROWN COPYRIGHT AND DATABASE RIGHT
 OS DATA LICENCE EXPIRATION: 11/08/2016
 ALL RIGHTS RESERVED. LICENCE NUMBER 0100031673



PHOTOGRAPH 1



PHOTOGRAPH 2



PHOTOGRAPH 3




PHOTOGRAPH 5



PHOTOGRAPH 6



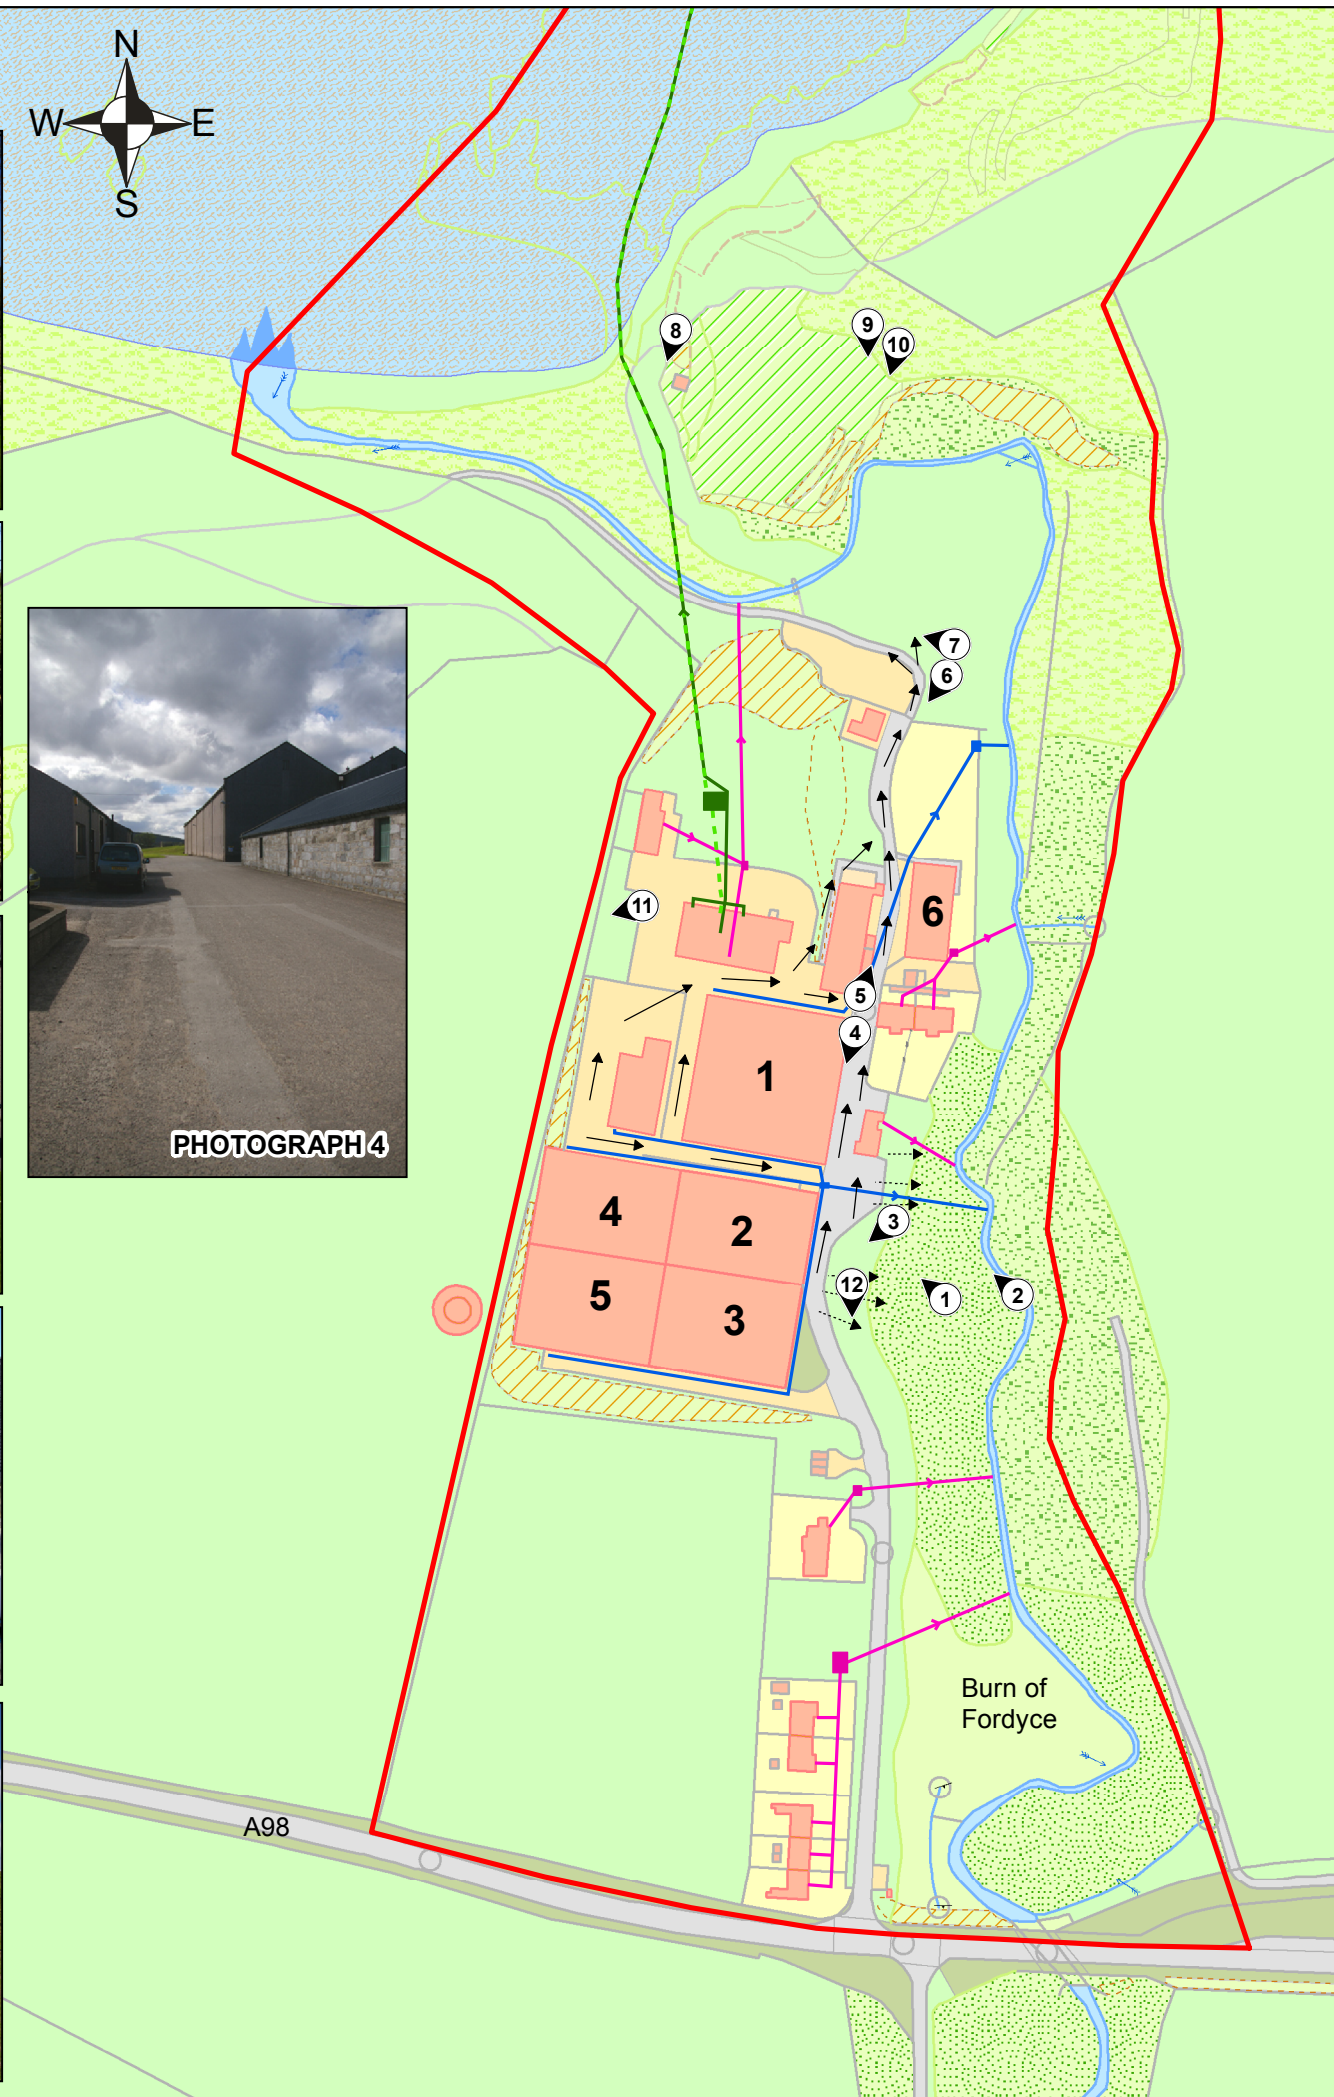
PHOTOGRAPH 4



PHOTOGRAPH 7



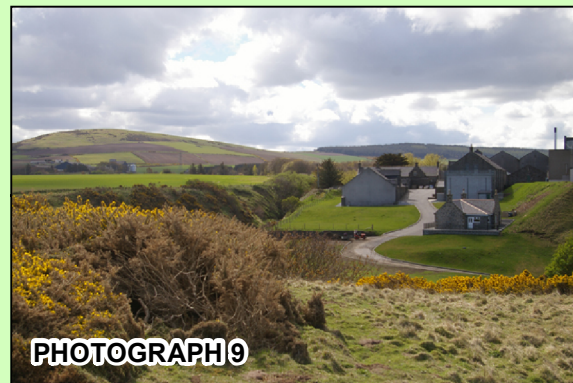PHOTOGRAPH 8



PHOTOGRAPH 9



PHOTOGRAPH 10











PHOTOGRAPH 11



PHOTOGRAPH 12

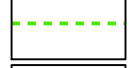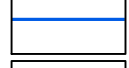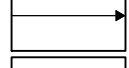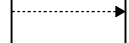LEGEND

-  GLENGLOSSAUGH DISTILLERY SITE BOUNDARY
-  PHOTOGRAPH LOCATION AND DIRECTION
-  CLEANING WATER
-  FOUL DRAIN
-  POT ALE / SPENT
-  RAIN WATER
-  PREFERRED FLOW PATH
-  SECONDARY FLOW PATH



SLR
 4 THE ROUNDAL
 RODDINGLAW BUSINESS
 PARK, GOGAR
 EDINBURGH, EH12 9DB
 T: 0131 335 6830
 F: 0131 335 6831
 www.slrconsulting.com

GLENGLOSSAUGH DISTILLERY
 MATTE ASSESSMENT
 SITE LAYOUT AND PHOTOGRAPHS