



RevNo	Revision note	Date	Signature	Checked
NR	Initial Drawing	14/06/23	W B	W B

# Warehouse 7

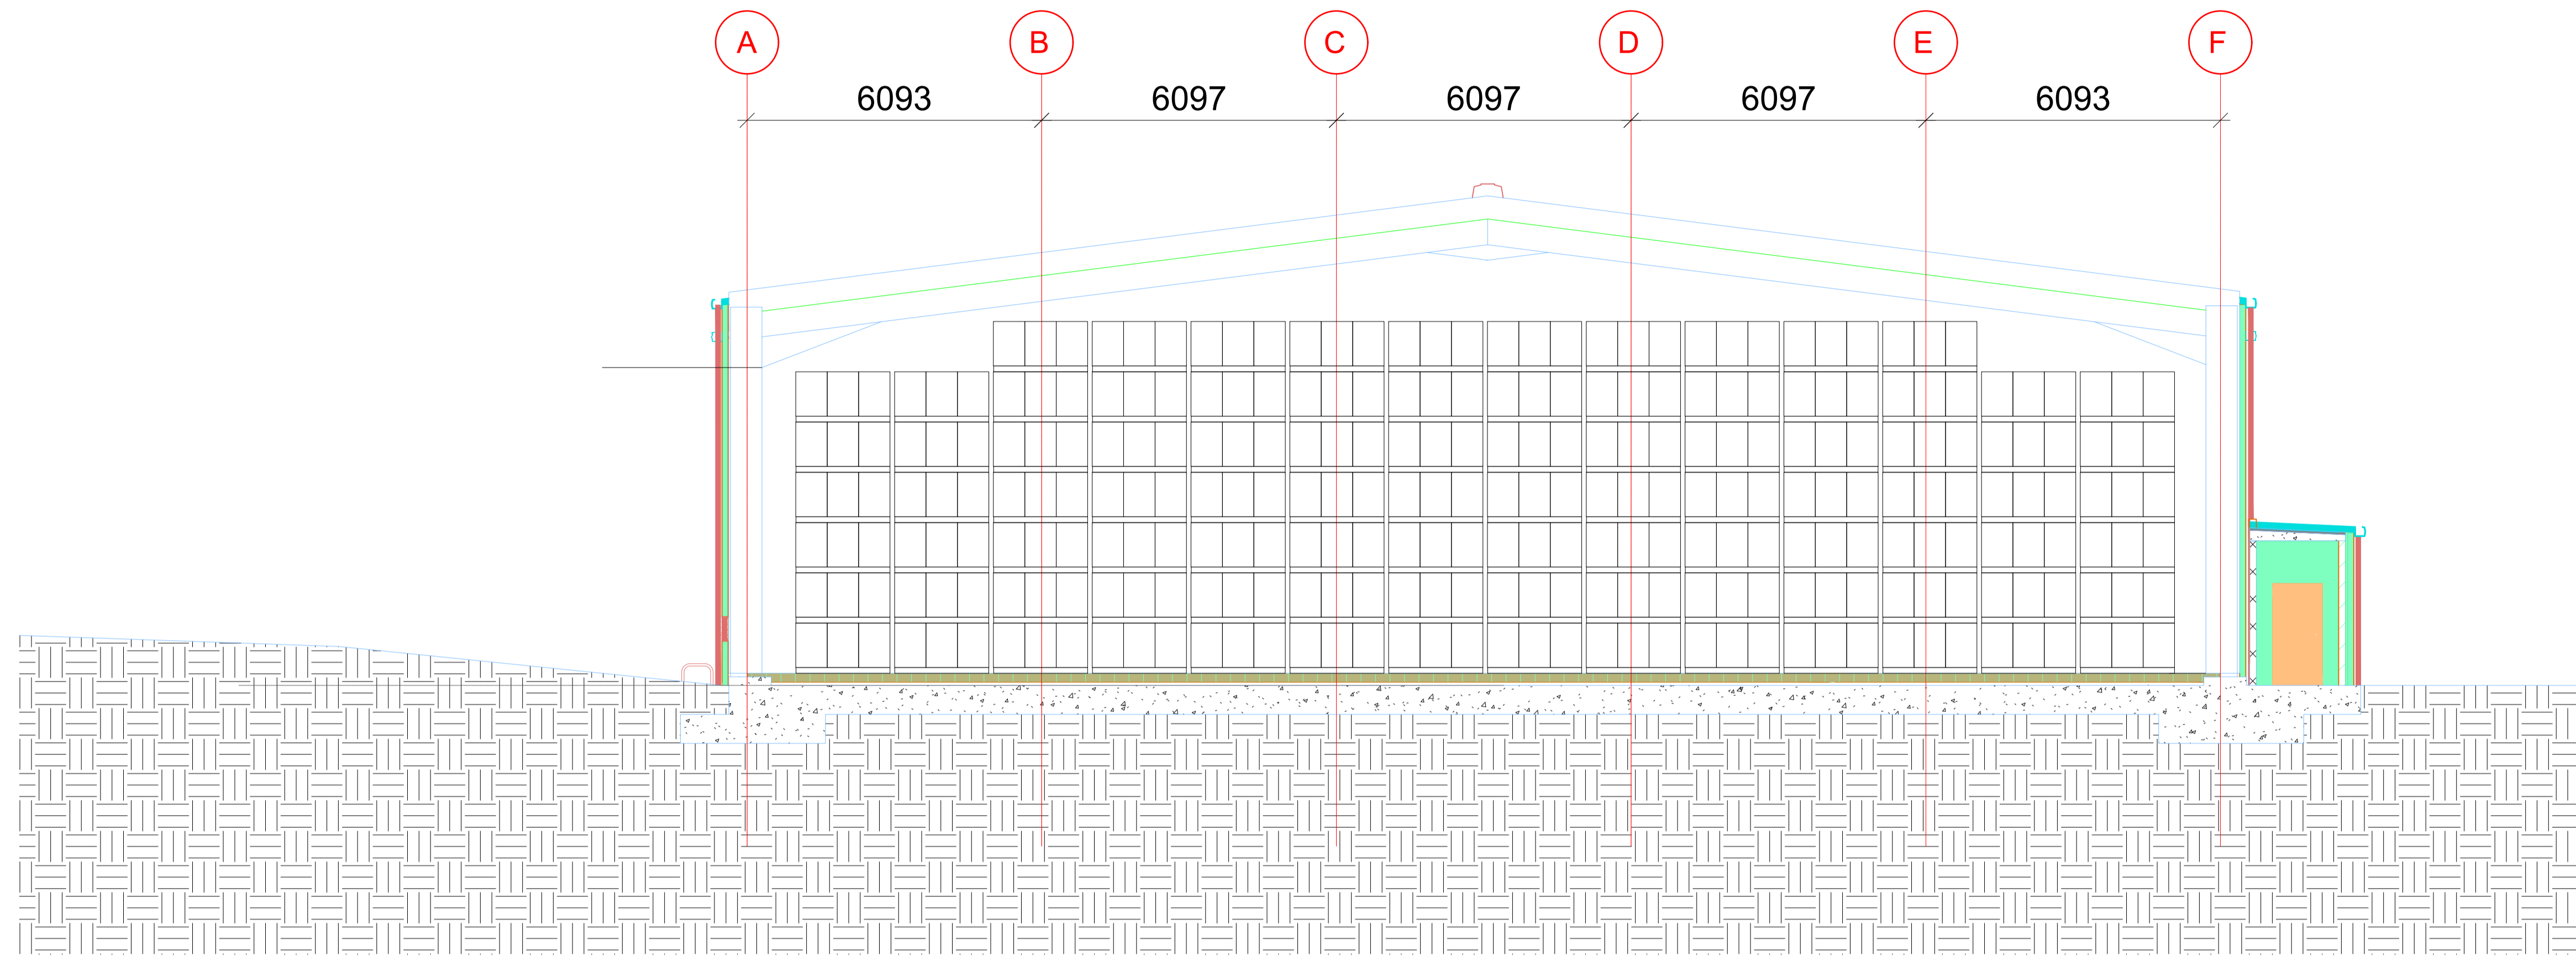

# Warehouse 8

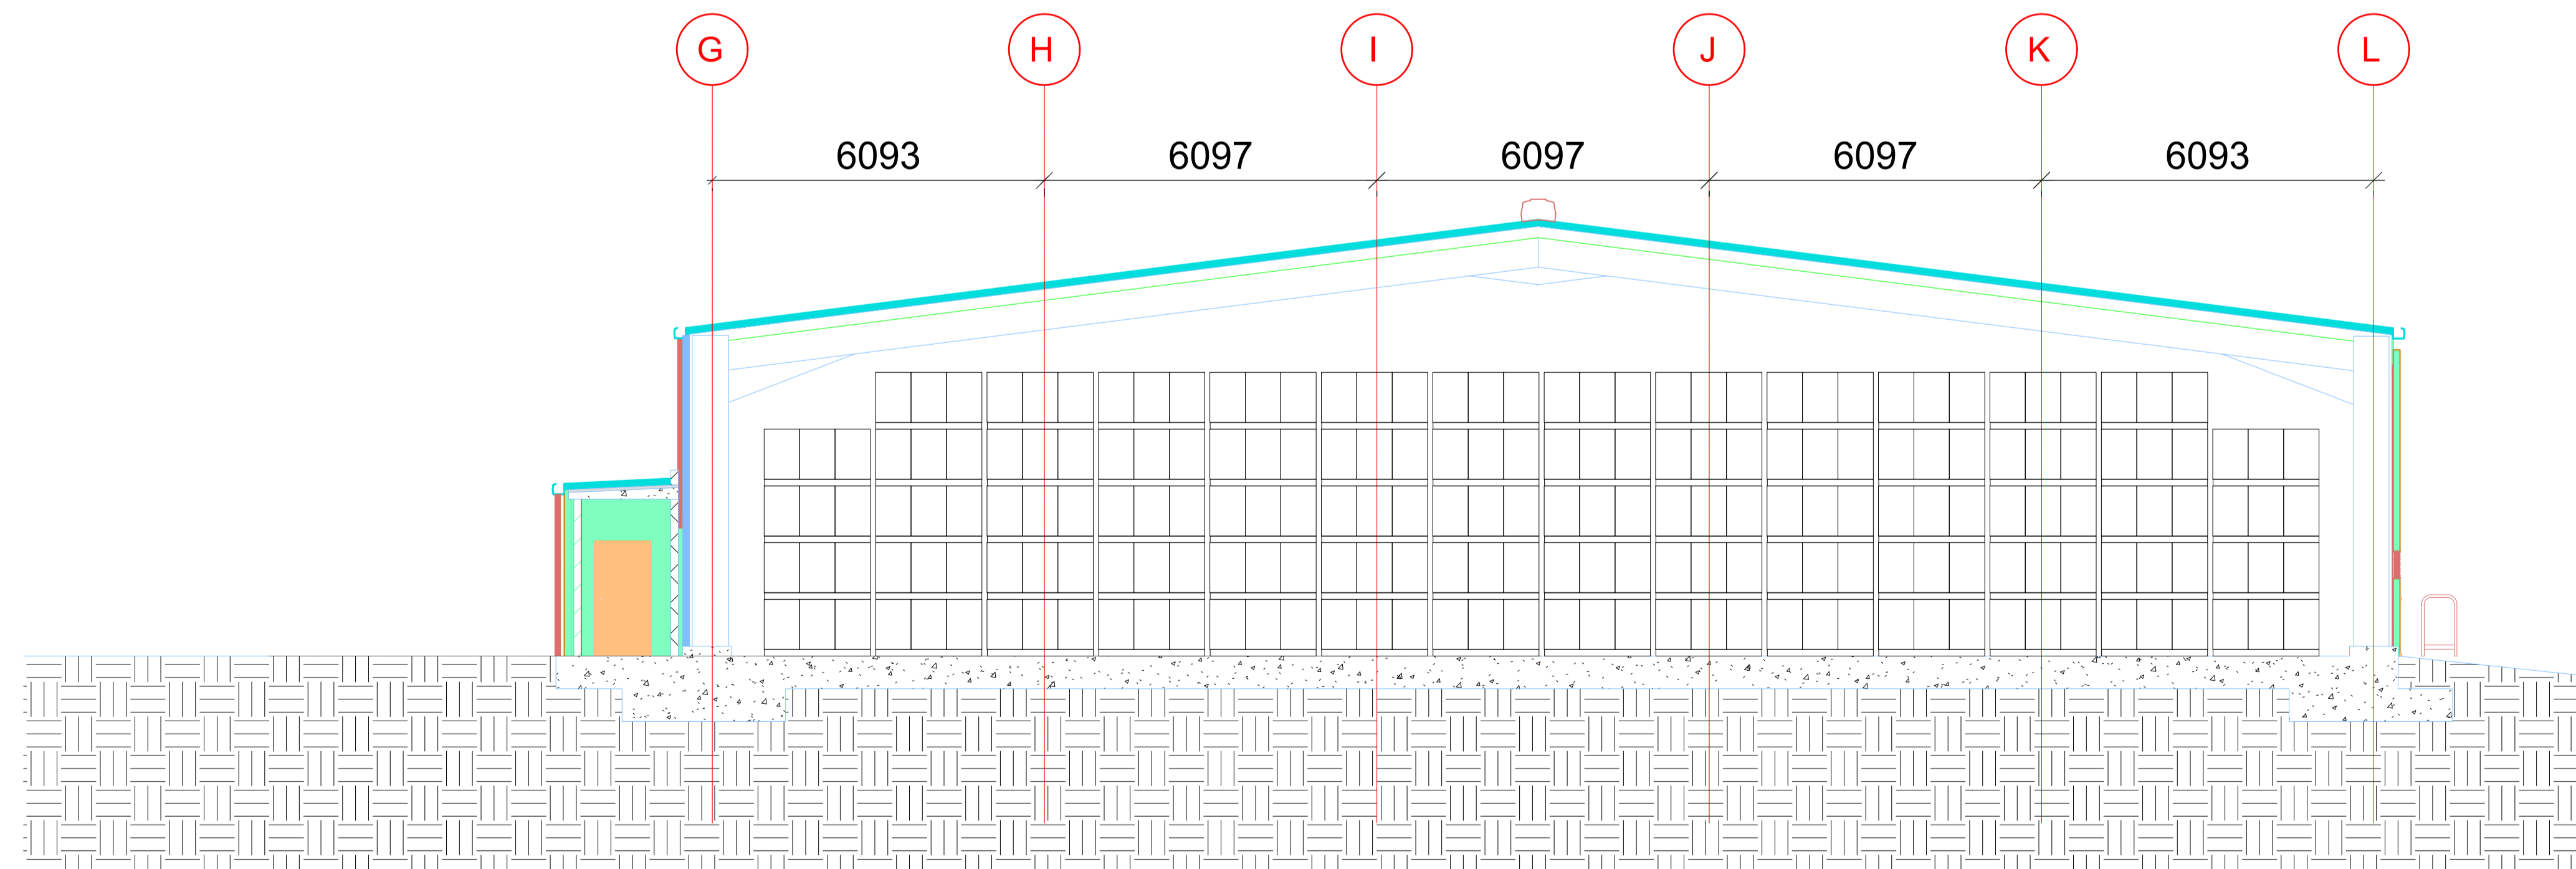

Itemref	Quantity	Title/Name, designation, material, dimension etc	Article No./Reference	
Designed by W. Baxter	Checked by W. Baxter	Approved by - date 14/06/2023	Filename	Date 14/06/2023
Warehouse Elevation			Glenglassaugh Warehouse Layout	
			Revision D	Sheet 1/1