


PROPOSED


ELEVATIONS




FRONT

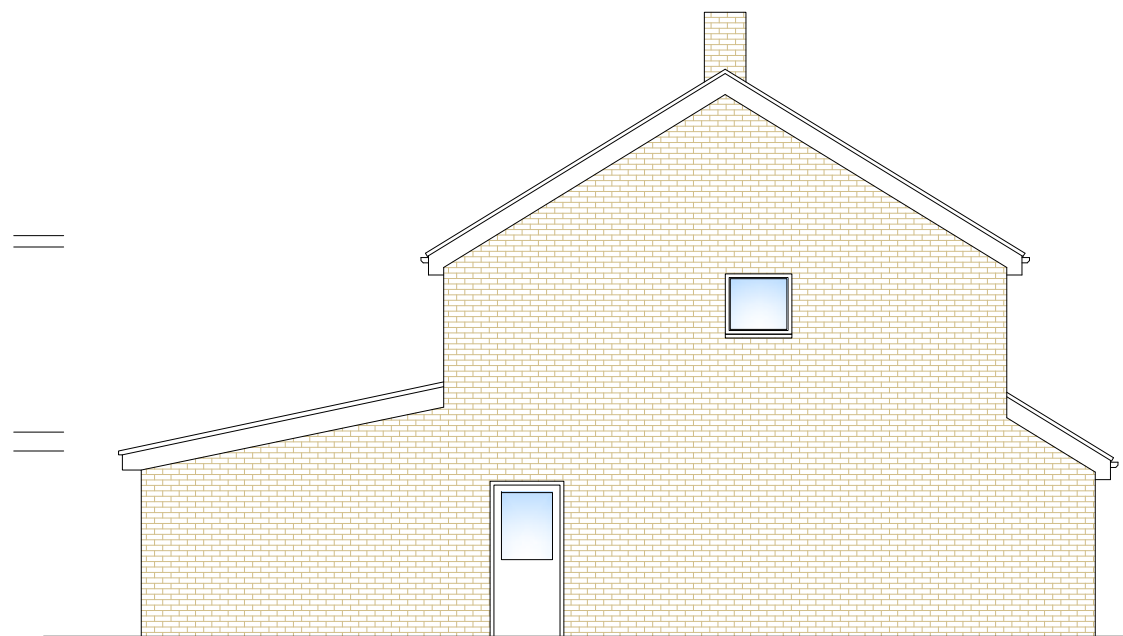

FLANK

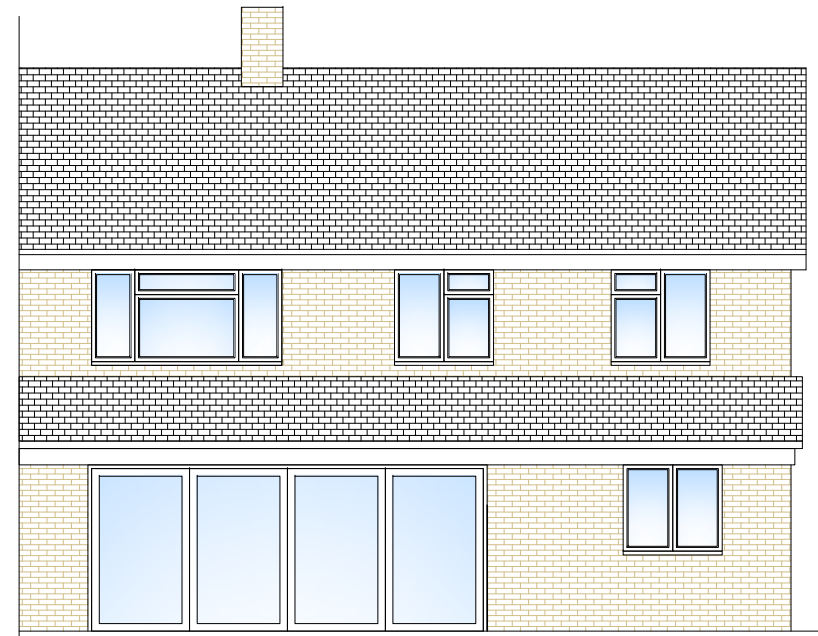

REAR

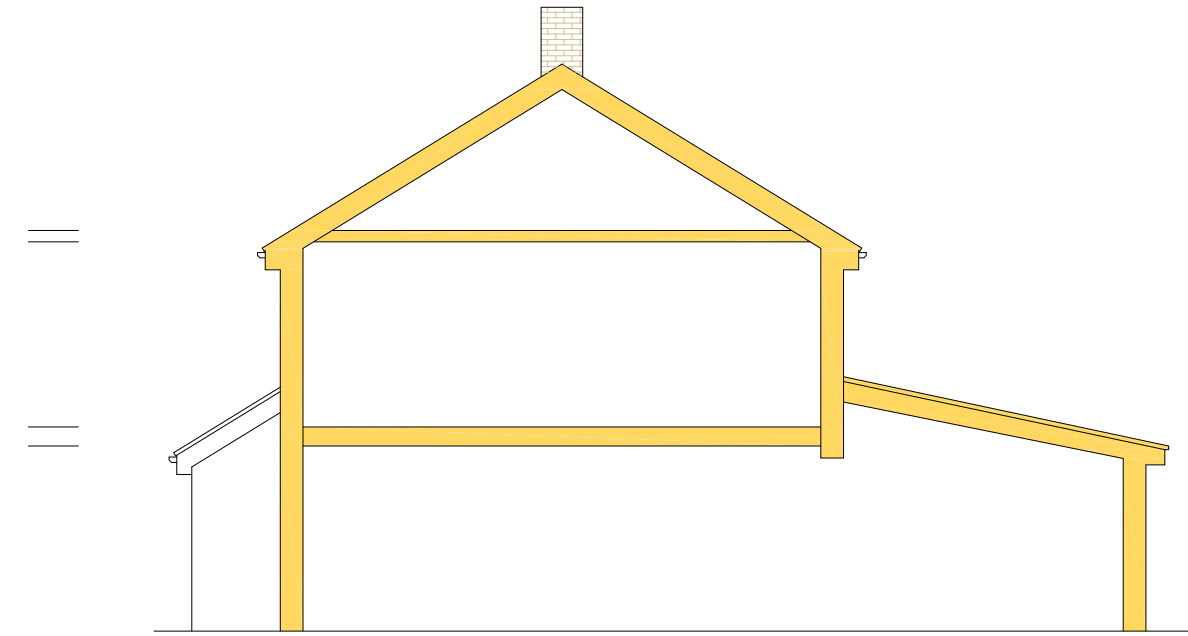

SECTION

SITE PLAN




DO NOT SCALE OFF THIS DRAWING

The drawing is subject to town planning and all other necessary consent.


All dimensions to be checked on site.

This drawing is to be read in conjunction with all relevant consultants' and specialists' drawing/documents and any discrepancy or variations are to be notified to Terrarossa Project Ltd.


This drawing and the related design information can not be copied, used, reproduced or constructed without Terrarossa Project Ltd.'s permission, who reserves all rights.

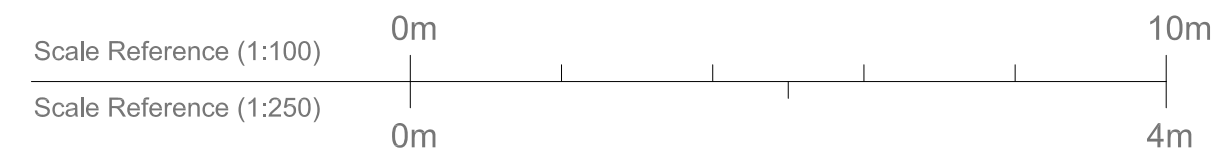


FLOOR PLANS

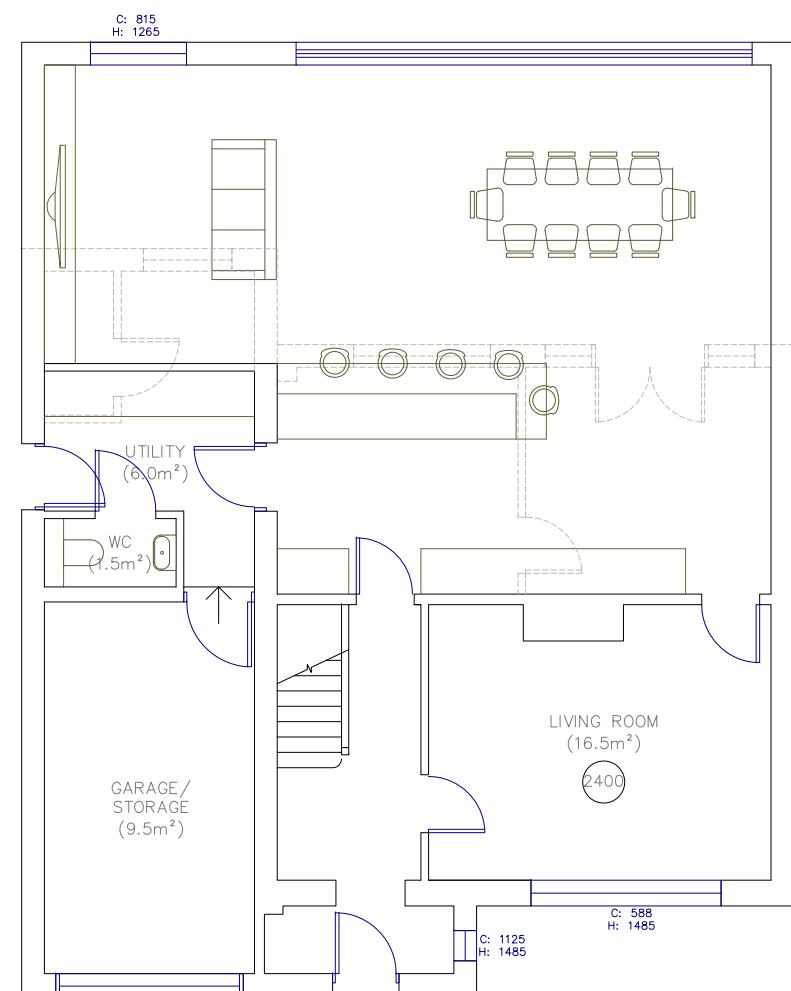

GROUND FLOOR

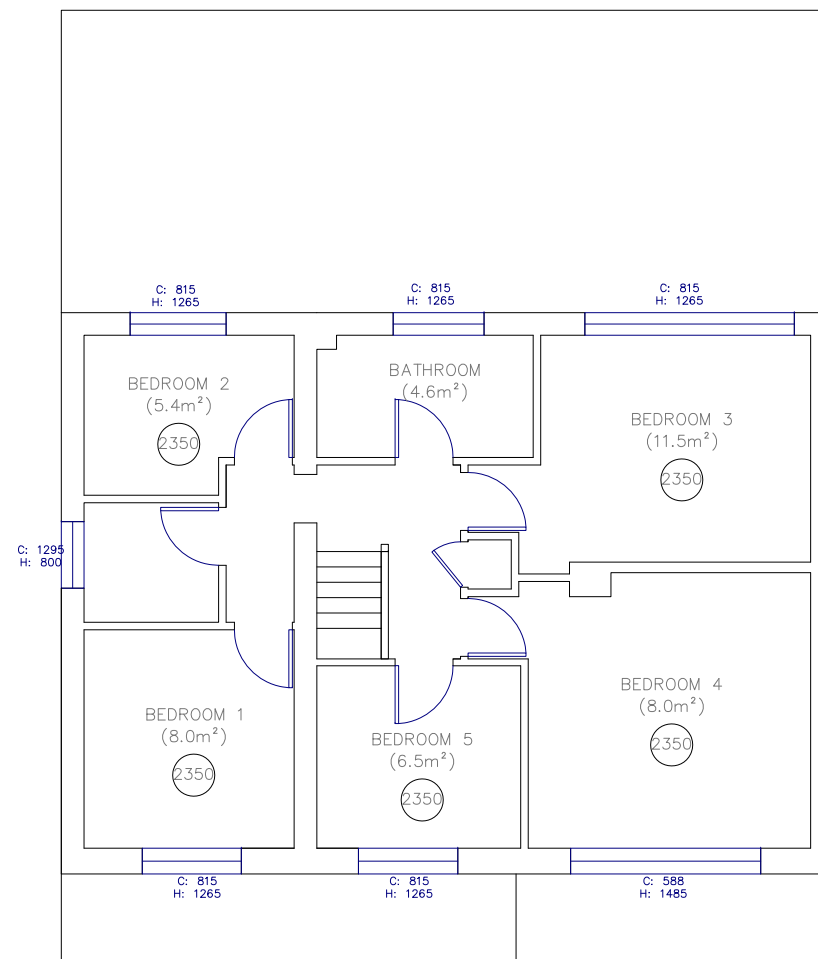

FIRST FLOOR

 

ROOF PLAN

terrarossa project ltd
DESIGN CONSULTANTS

9 Elgin Crescent, Caterham
CR3 6ND Tel. 07920728200
terrarossa@email.com

Client
KALEY COLE

Job Title
21 NIGHTINGALE CRESCENT
BRACKNELL, BERKSHIRE, RG12 9PY

Drawing Title
PROPOSED PLANS & ELEVATIONS:

Scale	Date	Drawn	Checked
1:100, 250	NOV23	DRR	TR

Drawing No	Revision	Sheet
P2_9259-02		A2