




Front Elevation
Plot 2a




Side Elevation
Plot 3a / Plot 2a (handed)




Rear Elevation
Plot 3a / Plot 2a (handed)

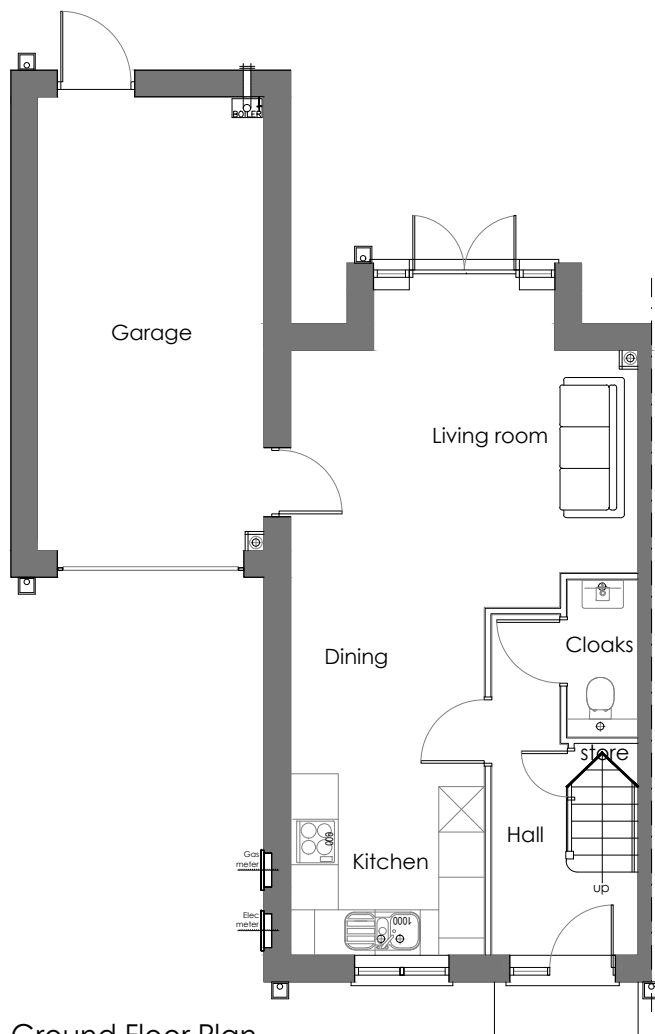

Ground Floor Plan
Plot 2a / Plot 3a (handed)

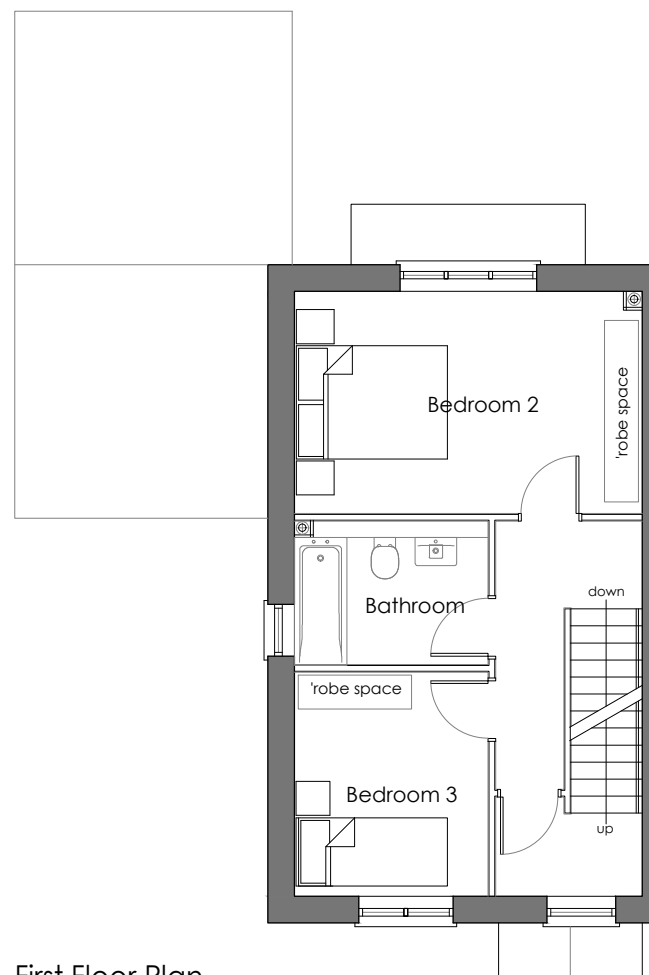

First Floor Plan
Plot 2a / Plot 3a (handed)

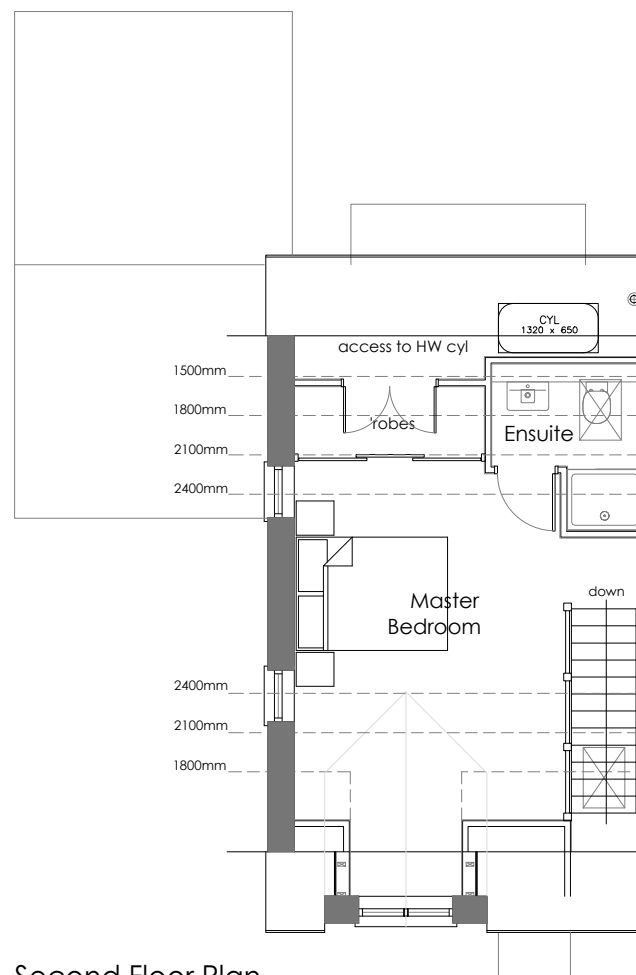

Second Floor Plan
Plot 2a / Plot 3a (handed)

Revision	Date	Description	Drawn
A	13.10.2023	Quoins & cornices added to front elevations	



Barn Meadow House

Southfield Fold Farm
Southfield
Burnley
Lancashire
BB10 3RH

Tel : 01282 601157
Mbl : 07976 782876

Client	Skipton Properties		
Project	Hainsworth Road, Silsden		
Drawing Title	Plot 2a-3a Edwin		
Drawing No.	2077SPL/HRS(s)/HT/P2aP3a		

Revision	Drawn	Scale	Checked
A	D.G.Lever	1:100	Approved
	Drawn	26th Sep 2022	

E-mail : darren.dgla@gmail.com

Plots 2a-3a

A3