

SITE LOCATION
 OS X (Eastings) 404515
 OS Y (Northings) 445721
 Nat Grid SE 04515 45721
 Post Code (Nearest) BD20 0UJ



KEY PLAN - 1:2000

NOTES:


1. COPYRIGHT IN THIS DOCUMENT BELONGS TO PAUL WAITE ASSOCIATES LIMITED & ALL RIGHTS IN IT ARE RESERVED BY THE OWNER.
2. NO PART OF THIS DRAWING MAY BE COPIED, TRANSFERRED, OR MADE AVAILABLE TO USERS OTHER THAN THE ORIGINAL RECIPIENT, INCLUDING ELECTRONICALLY, WITHOUT PRIOR PERMISSION FROM PAUL WAITE ASSOCIATES LIMITED.
3. THIS DRAWING IS TO BE READ IN CONJUNCTION WITH ALL RELEVANT ARCHITECTS & ENGINEERS DRAWINGS & SPECIFICATIONS.
4. ALL DIMENSIONS ARE SHOWN IN MILLIMETRES.
5. NO DIMENSIONS TO BE SCALED FROM THIS DRAWING.
6. ONLY PDF/HARD COPIES OF DRAWINGS SHOULD BE REFERRED TO FOR CONSTRUCTION USE. THE USE OF AUTOCAD DRAWINGS/DWG'S IS UNDERTAKEN ENTIRELY AT THE DEVELOPER'S RISK AND ALL DIMENSIONS AND SETTING OUT MUST BE CHECKED IN CONJUNCTION WITH THE ARCHITECT AND ENGINEERS CONSTRUCTION DRAWINGS. ALL DRAWINGS SHOULD BE CONFIRMED AS LATEST ISSUE ON THE DOCUMENT ISSUE SHEET PRIOR TO COMMENCEMENT OF WORKS AND SHOULD BE USED ONLY FOR THEIR DEFINED DRAWING STATUS. ANY DISCREPANCIES BETWEEN THE ARCHITECT AND ENGINEERS DRAWINGS ARE TO BE IMMEDIATELY NOTIFIED TO ALL PARTIES.

KEY

— SITE BOUNDARY

PIPE NO.	IMPERMEABLE CATCHMENT AREA, m ² (ha)	IMPERMEABLE CATCHMENT AREA, m ² (ha) + 10% URBAN CREEP
1.000	65m ² (0.007ha)	72m ² (0.007ha)
1.001	32m ² (0.003ha)	35m ² (0.004ha)
1.002	175m ² (0.018ha)	176m ² (0.018ha)
2.000	97m ² (0.010ha)	107m ² (0.011ha)
3.000	222m ² (0.022ha)	225m ² (0.023ha)
2.001	26m ² (0.003ha)	29m ² (0.003ha)
2.002	160m ² (0.016ha)	160m ² (0.016ha)
1.003	72m ² (0.007ha)	76m ² (0.008ha)
TOTAL	849m² (0.085ha)	880m² (0.093ha)

*TOTALS FOR HECTARES (ha) AND METERS SQUARED (m²) DIFFER SLIGHTLY DUE TO ROUNDING AND ACCUMULATION OF INDIVIDUAL AREAS.
 **URBAN CREEP HAS ONLY BEEN APPLIED TO PRIVATELY OWNED AREAS. IT HAS BEEN DISCOUNTED FOR ALL SHARED LAND.

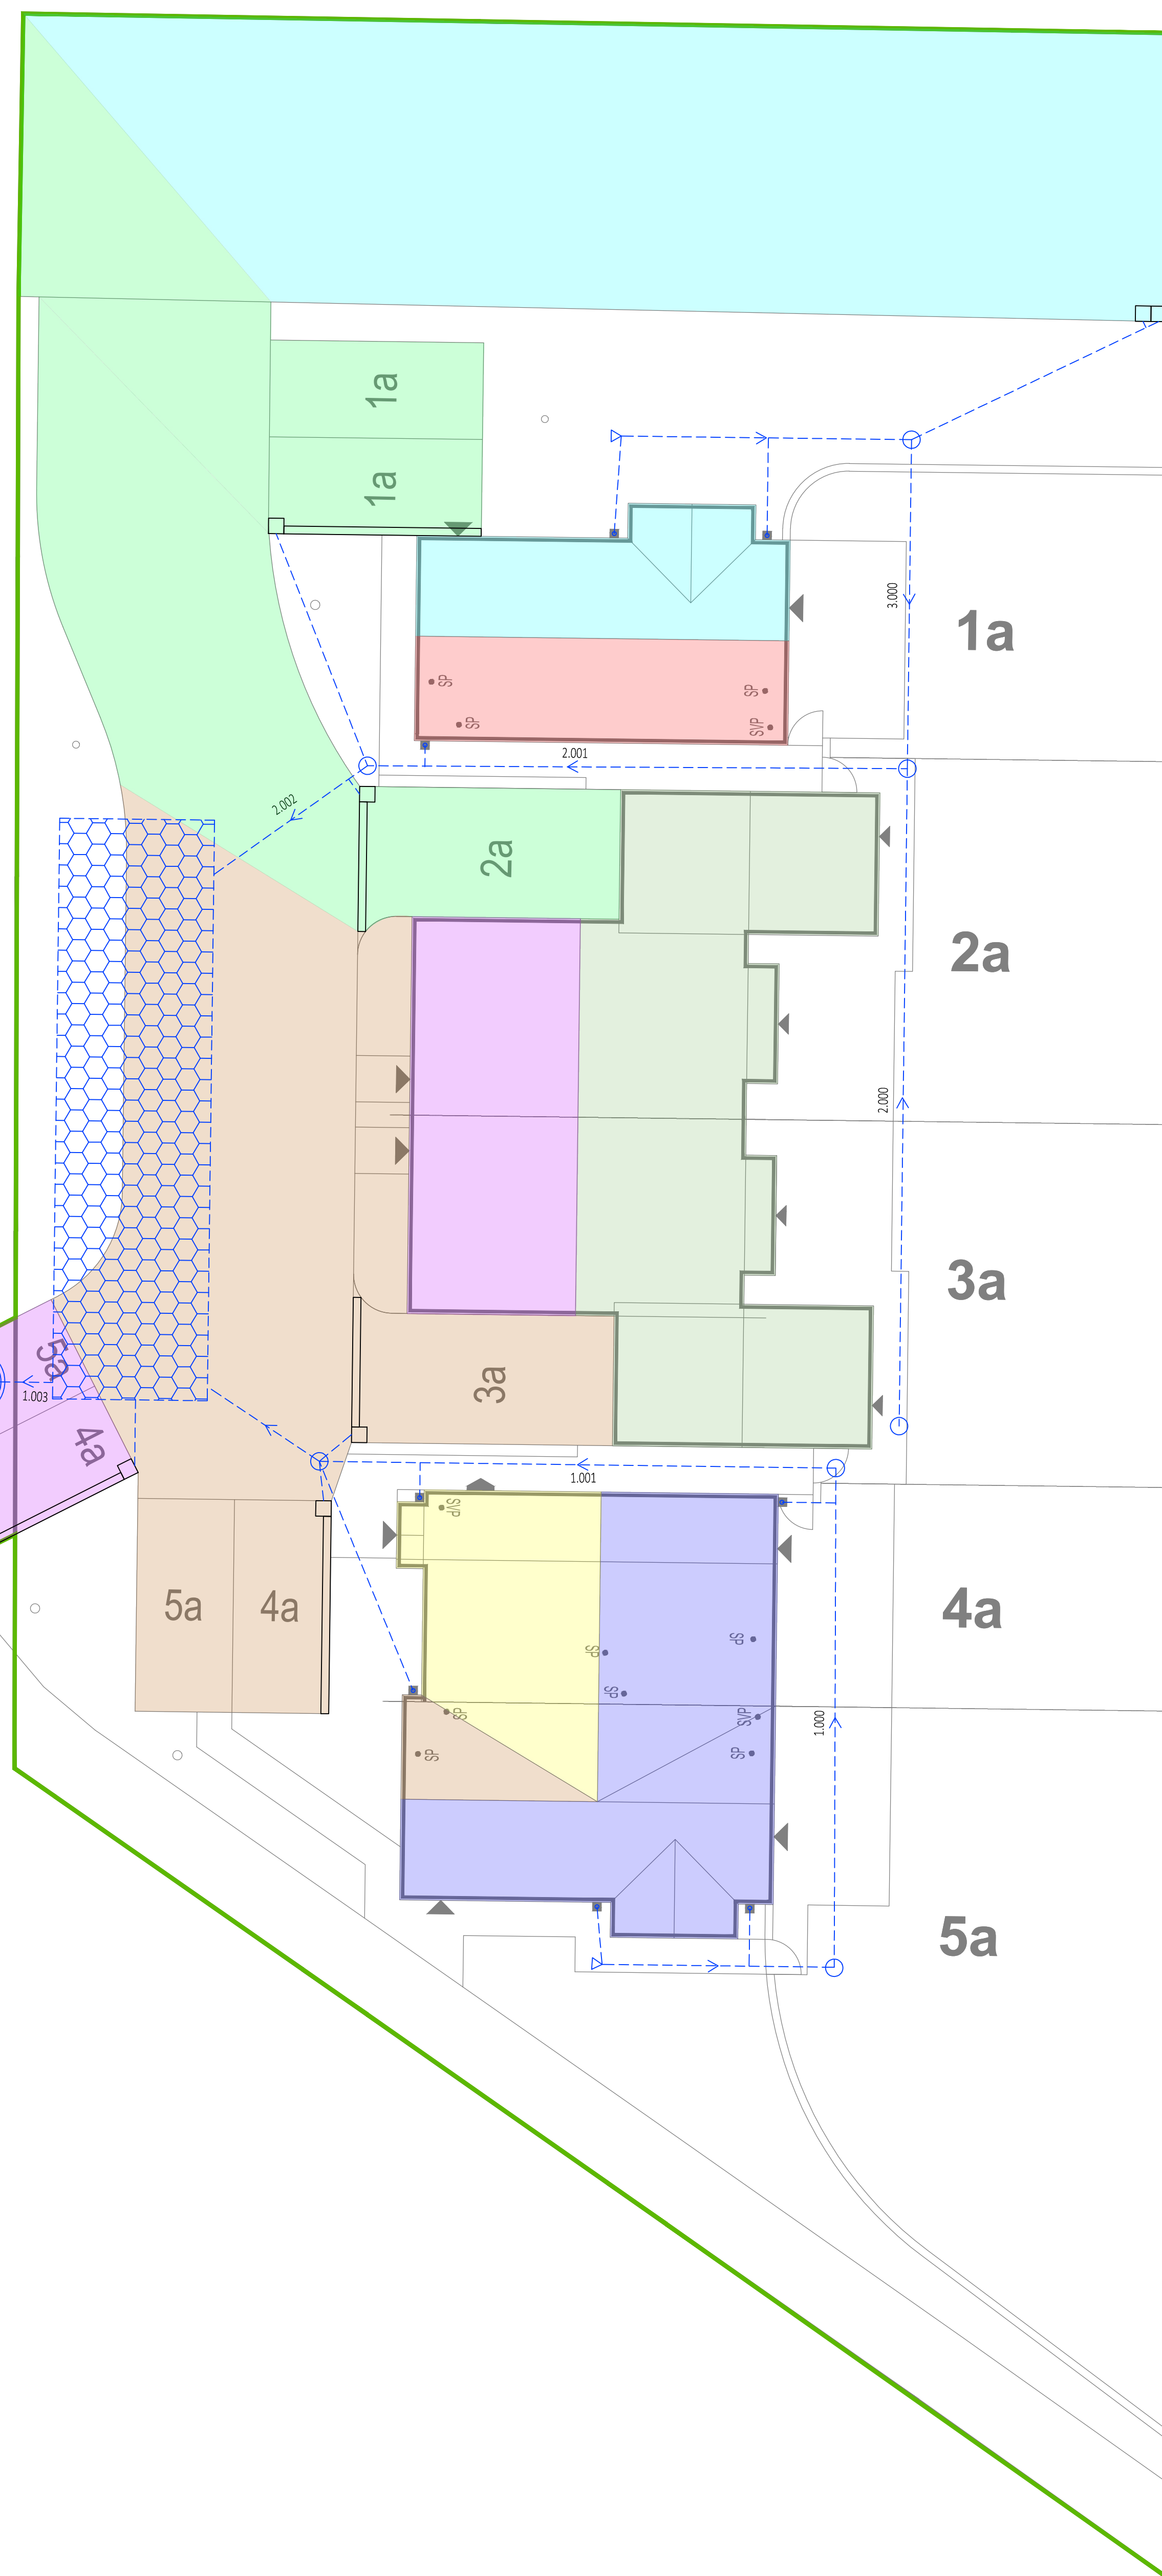

PO3	11.09.23	REVISED TO SUIT UPDATED DRAINAGE SCHEME	AC	LS
PO2	30.06.23	REVISED TO SUIT UPDATED DRAINAGE SCHEME	AB	AC
PO1	23.02.23	FIRST ISSUE	AC	LS
Rev	Date	Remarks	Drawn	Checked

Paul Waite Associates **pwa Geo Environmental**
 Consulting Civil, Structural & Geo-Environmental Engineers
 Summit House, Riparian Way, The Crossings, Crosshills, Keighley, BD20 7BW
 T - 01535 833350 E-Mail: info@pwaite.co.uk www.pwaite.co.uk



**HAINSWORTH ROAD
 DAVRIC SITE**

CATCHMENT AREA PLAN

Size	A1	Scale	1:100	Designed	AC	Checked	LS	Date	FEB 23
------	----	-------	-------	----------	----	---------	----	------	--------

Drawing Status: **PRELIMINARY**

Job Number	21256	Originator	PWA	Zone	- 01 -	Level	XX -	Type	DR -	Role	C -	Drawing No.	1002	Rev	PO3
------------	-------	------------	-----	------	--------	-------	------	------	------	------	-----	-------------	------	-----	-----