



Notes:



south elevation

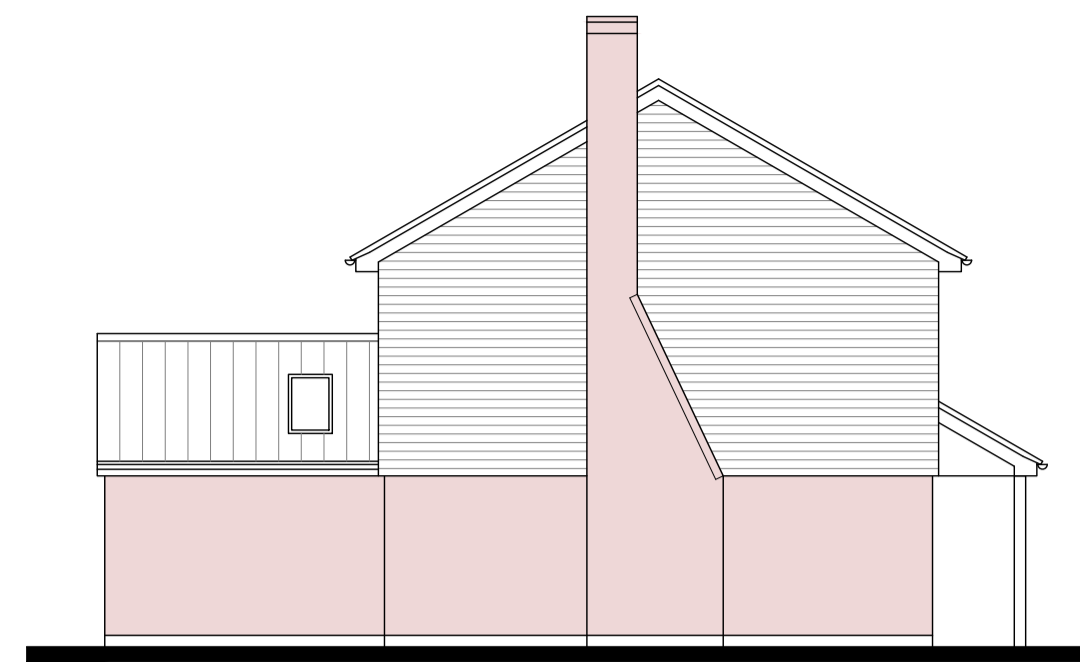


west elevation

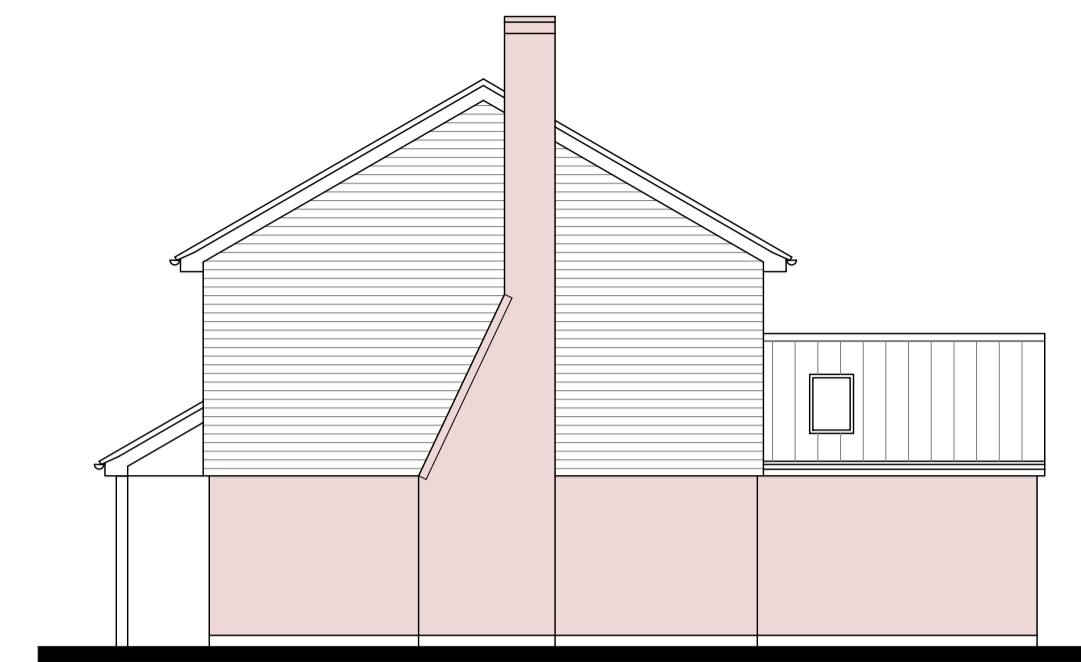


east elevation




south elevation

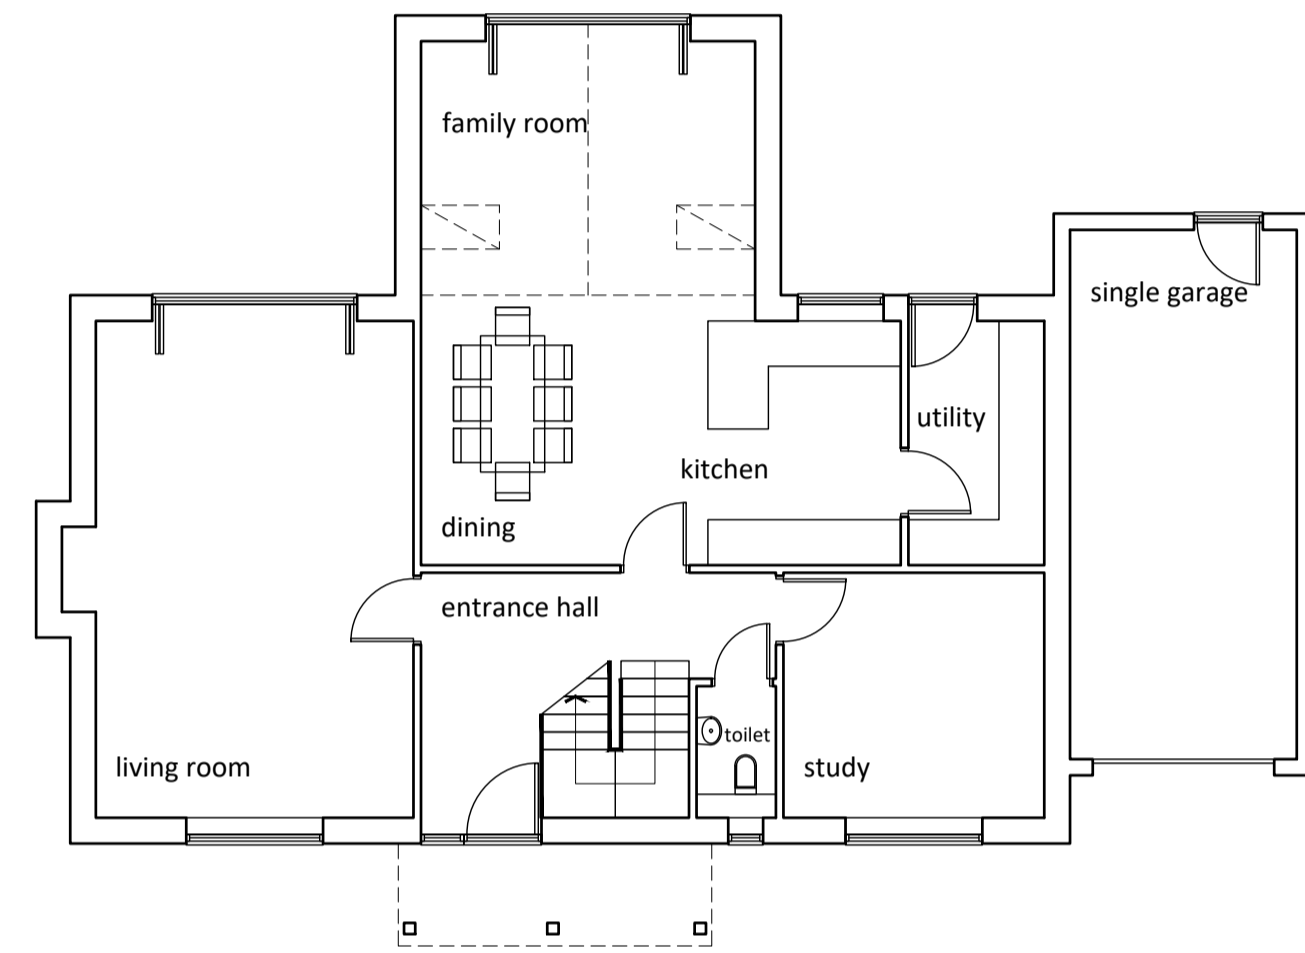


ground floor plan 99m² gfa

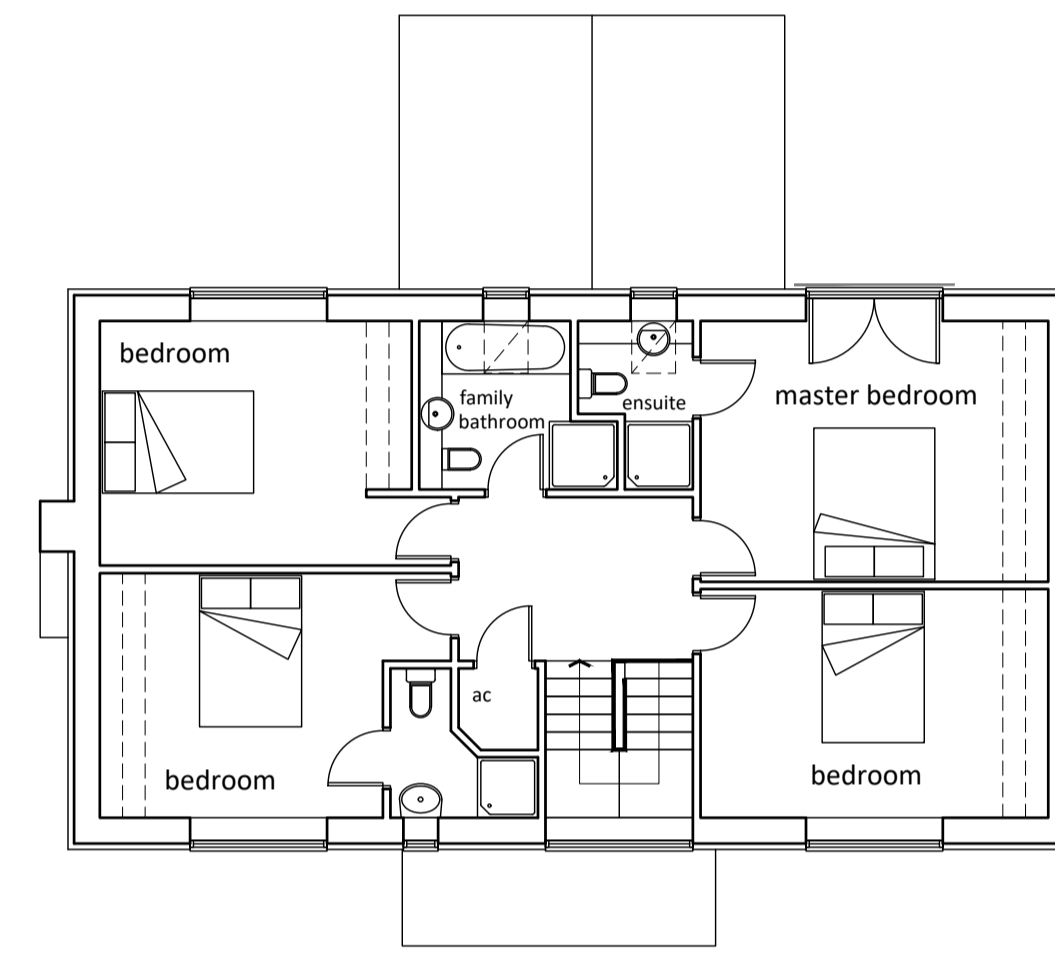

first floor plan 78m² gfa

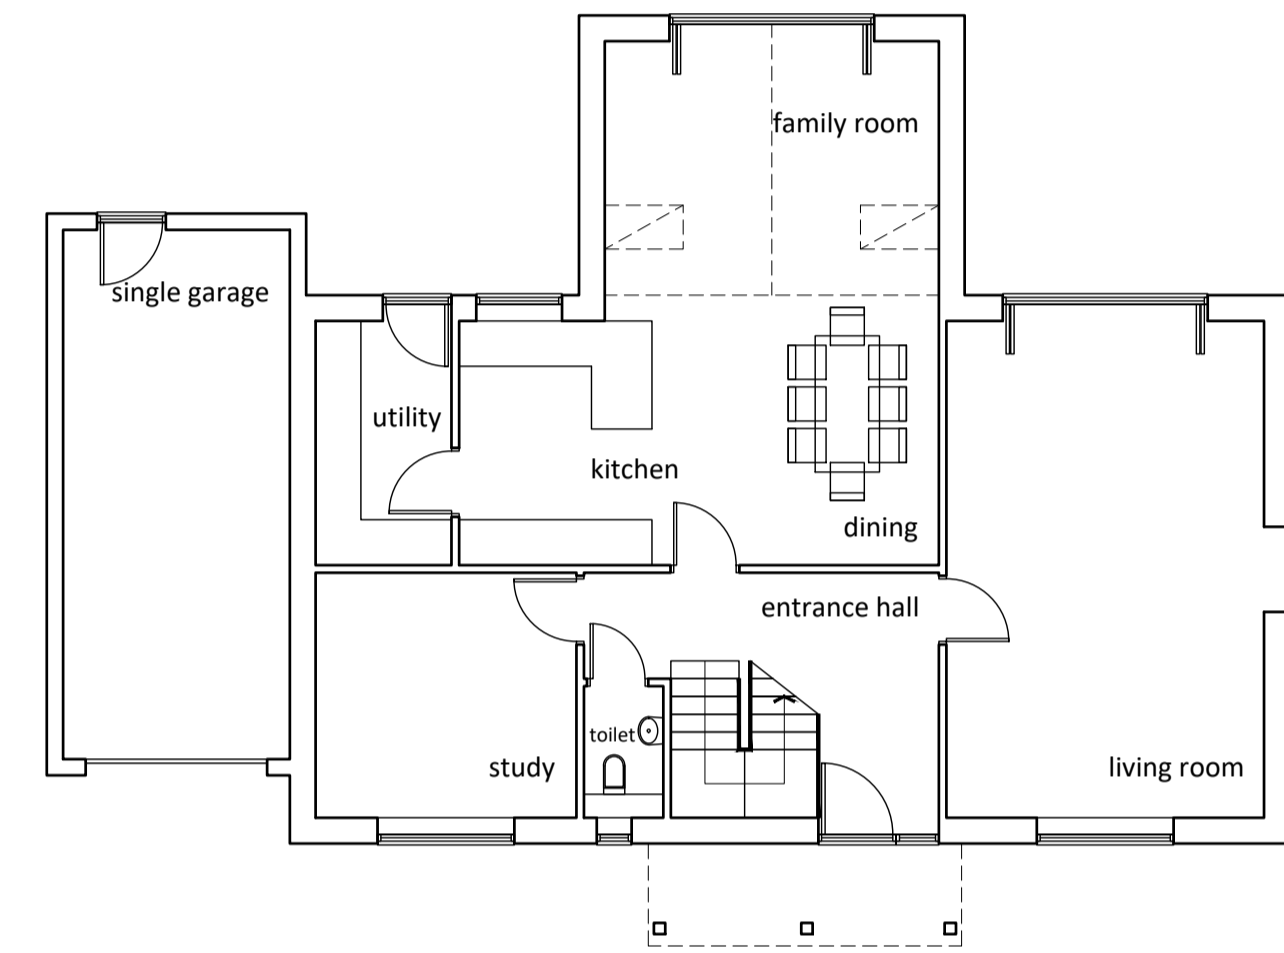


ground floor plan 99m² gfa

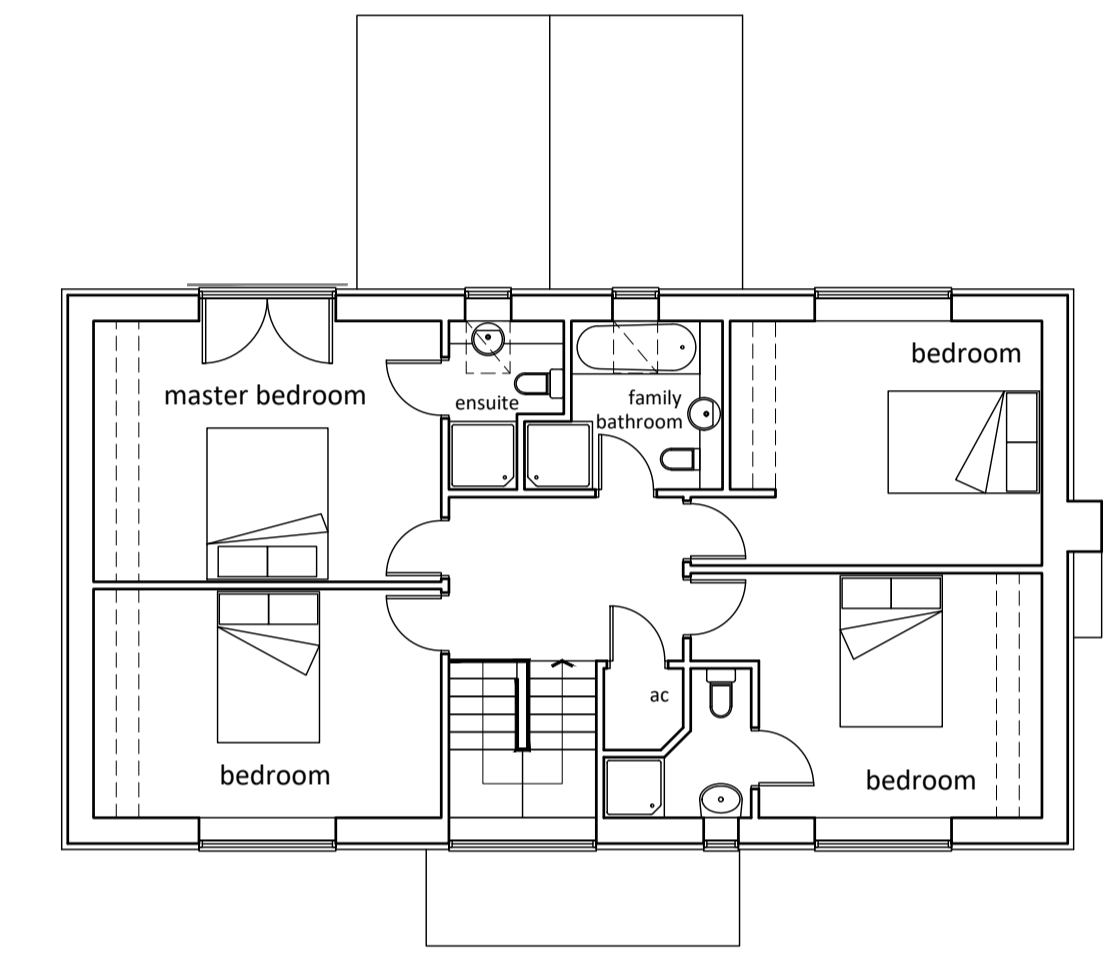


first floor plan 78m² gfa



north elevation

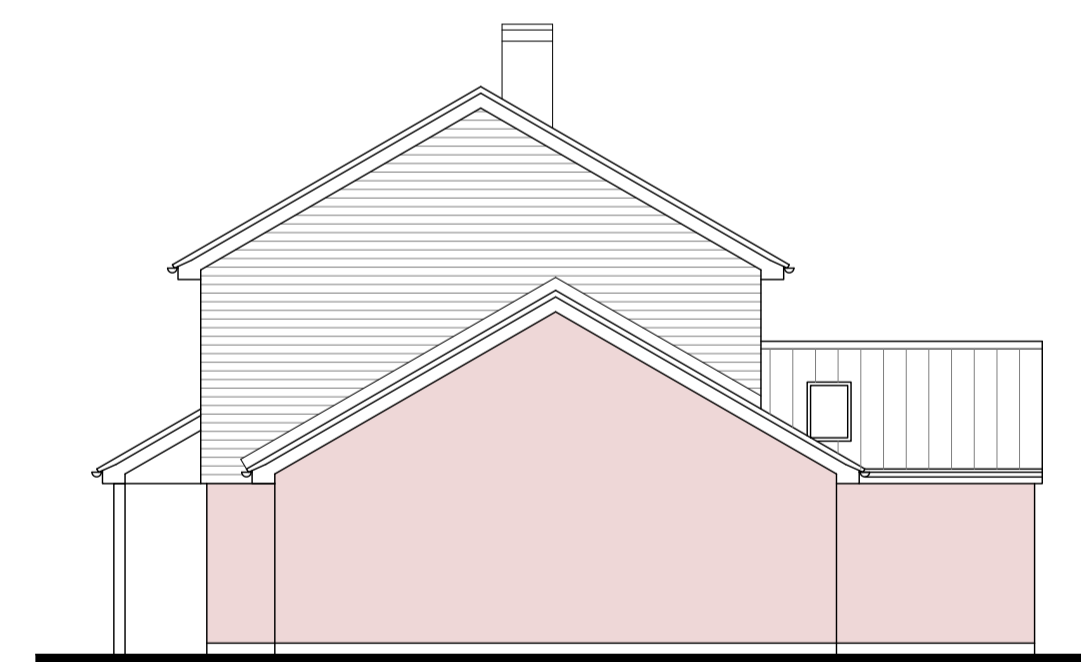

east elevation

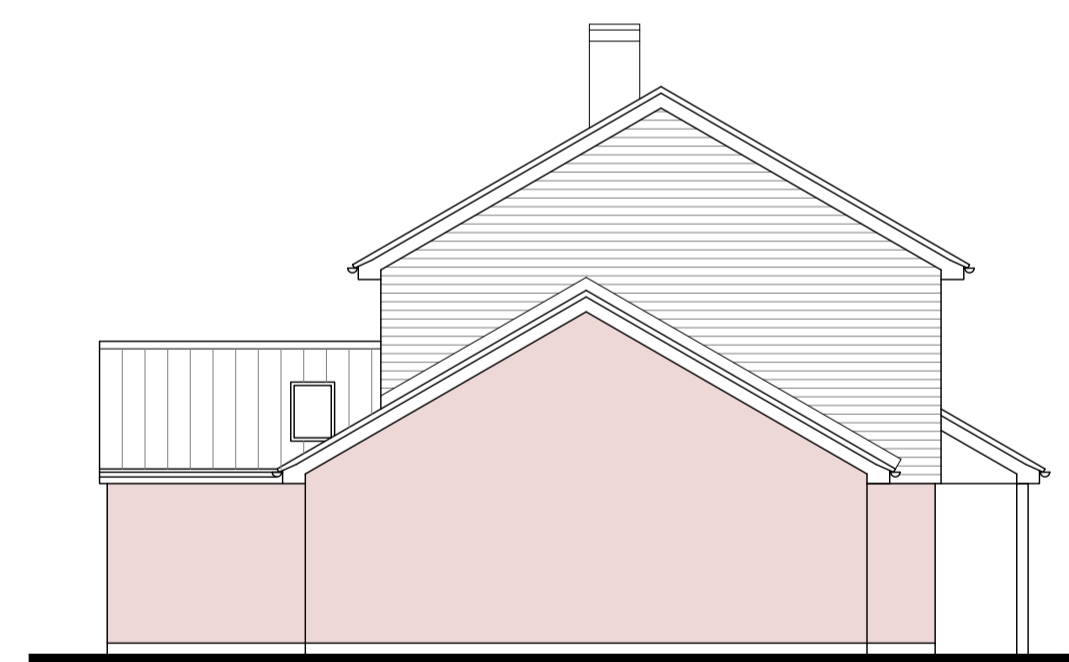


west elevation




north elevation

plot 1

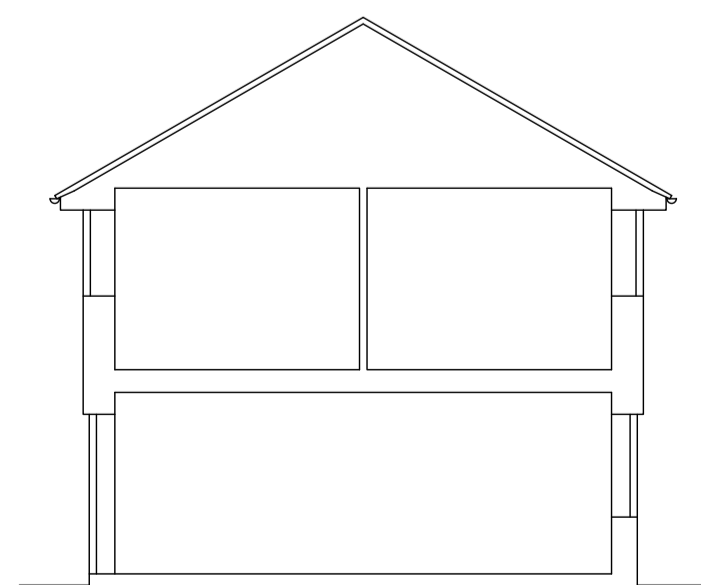

section

plot 2

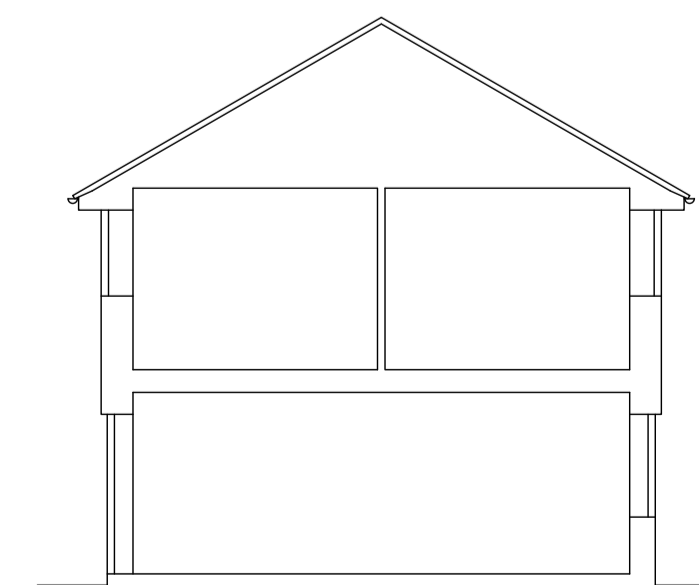

section

Revisions:

Project:
Thatchers Meadow
Harleston
Diss IP21 4RZ

Drawing title:
Plot 1 & 2 plans, section &
elevations

Scale @ A1: as noted Date: 08 2023 Drawn: nkf

Drawing No:
23012 07p3

Drawing Status: Planning

NKF Planning Consultancy

16 St. James Street
King's Lynn
PE30 5DA
M: 07982 653 378
E: info@nkfplanning.co.uk

© NKF Planning Consultancy

