



Notes:

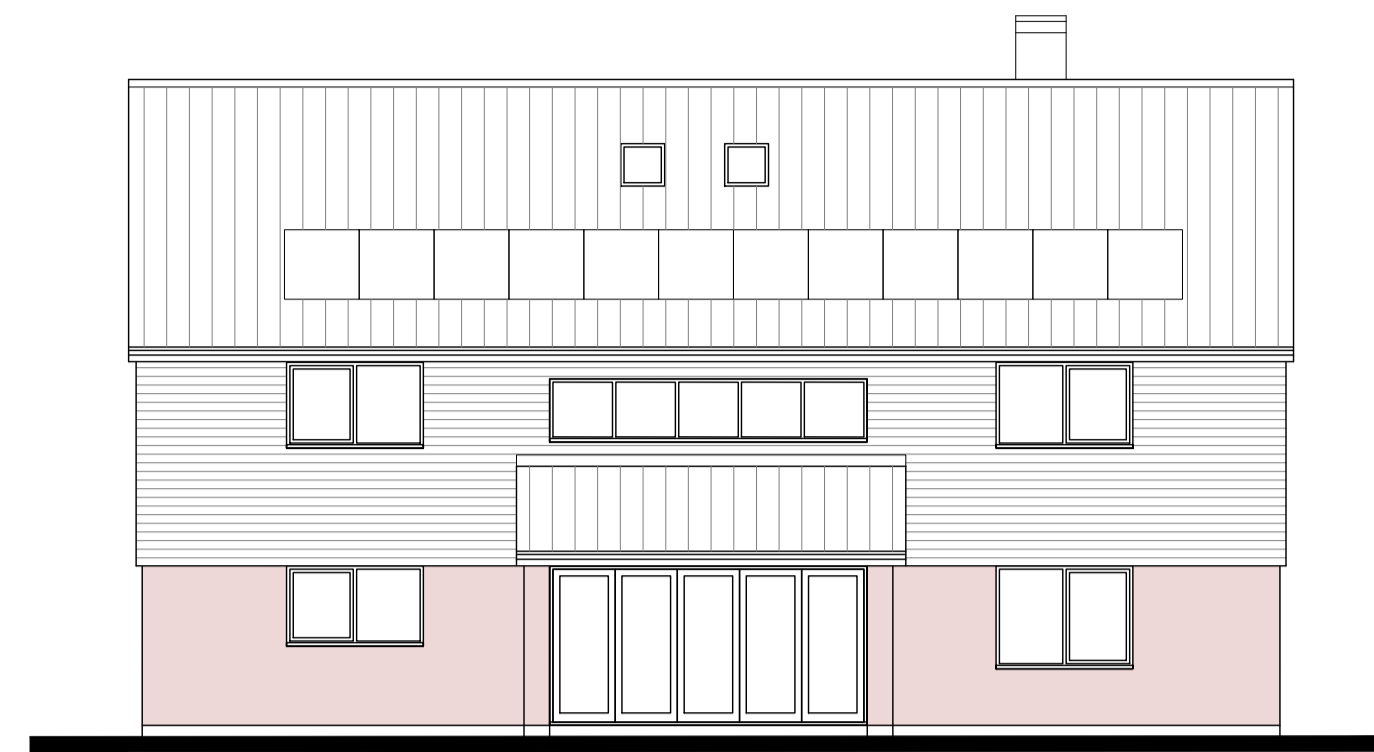

south elevation




west elevation

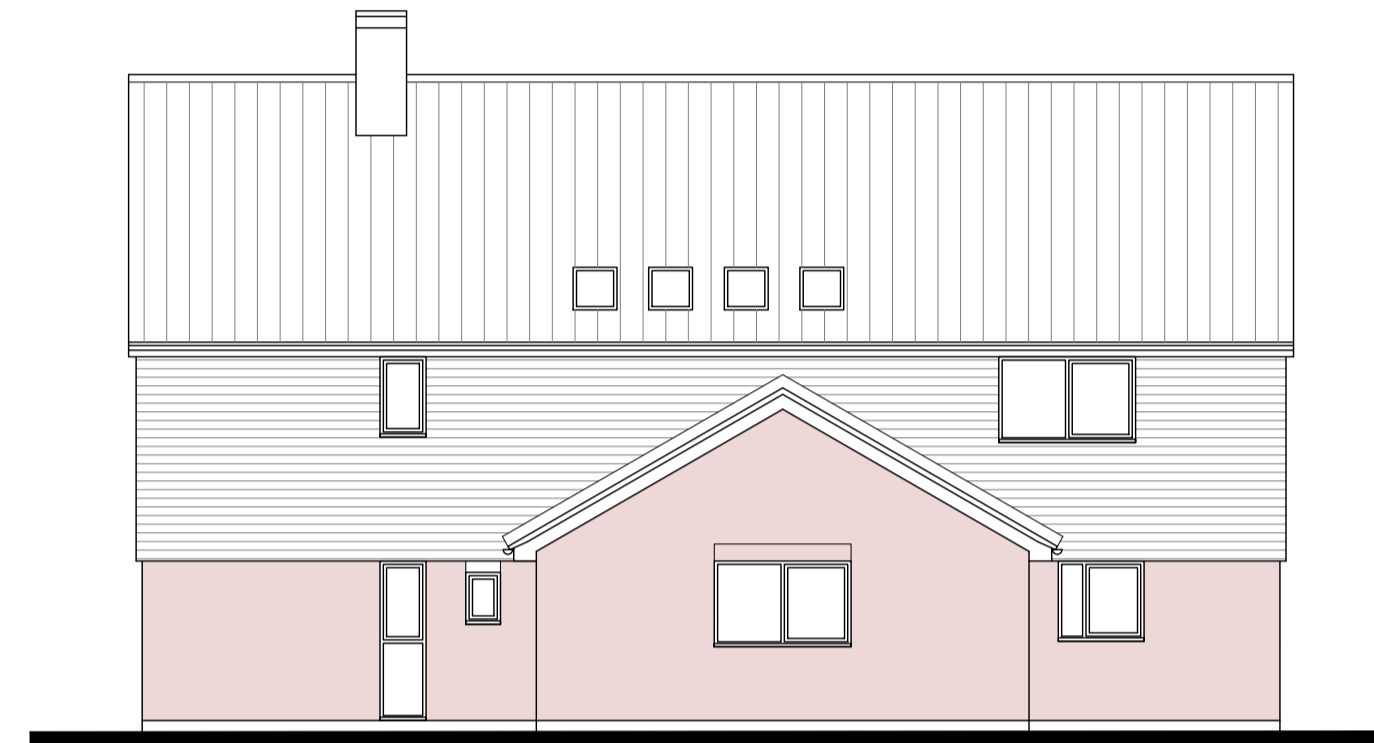


north elevation




east elevation

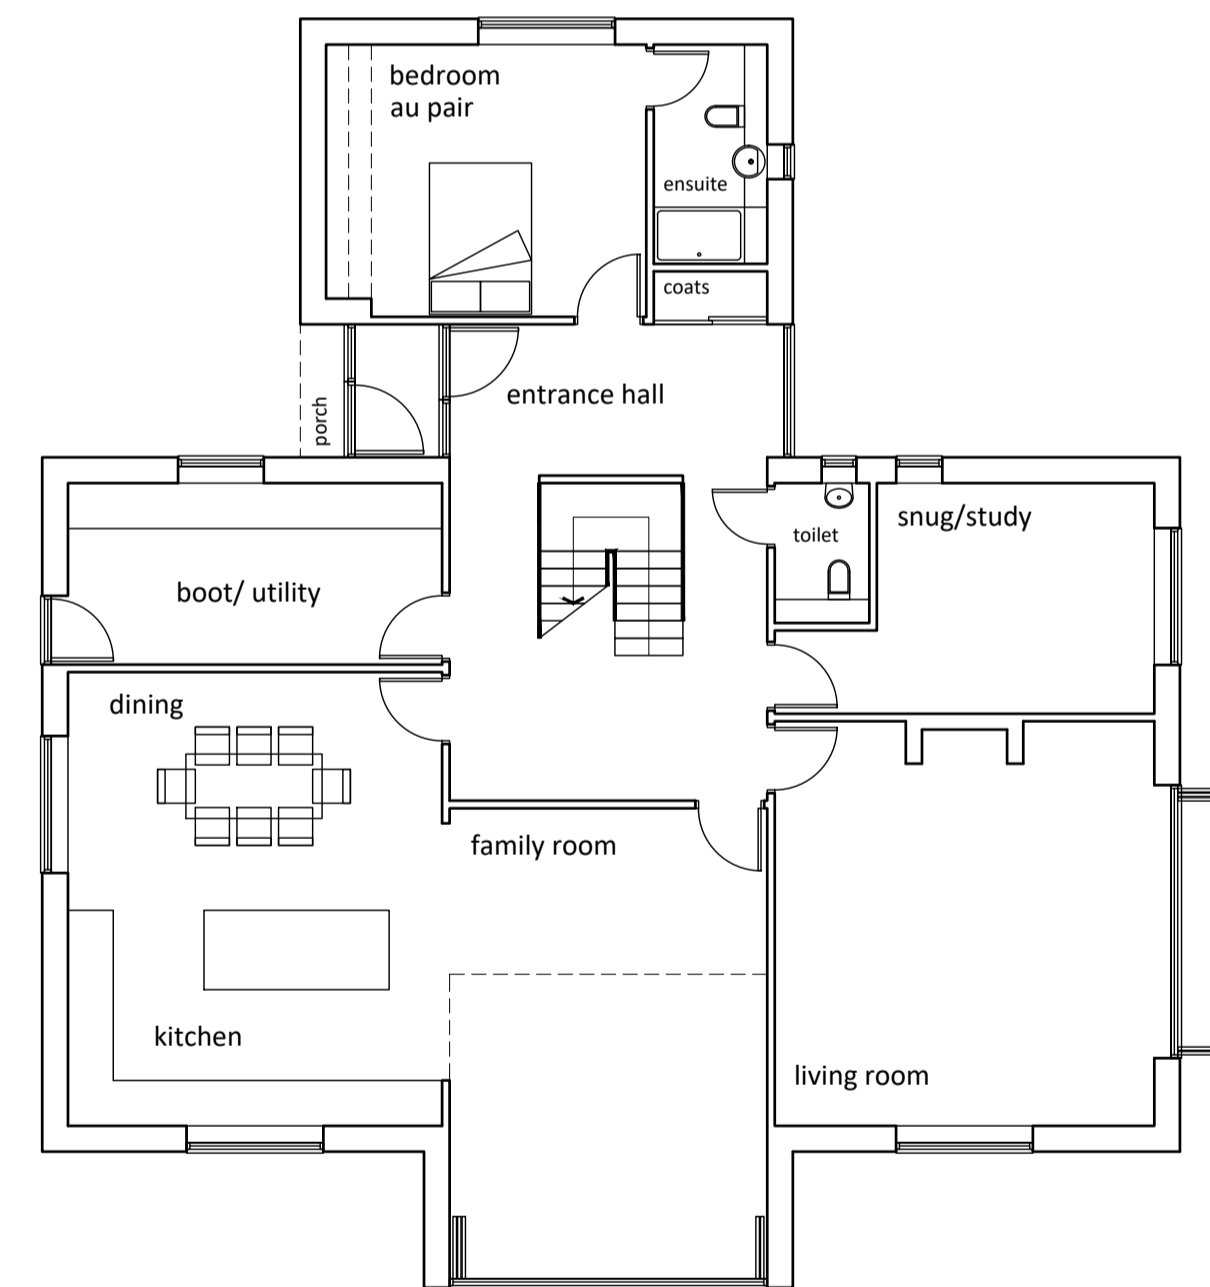

ground floor plan 164m² gja

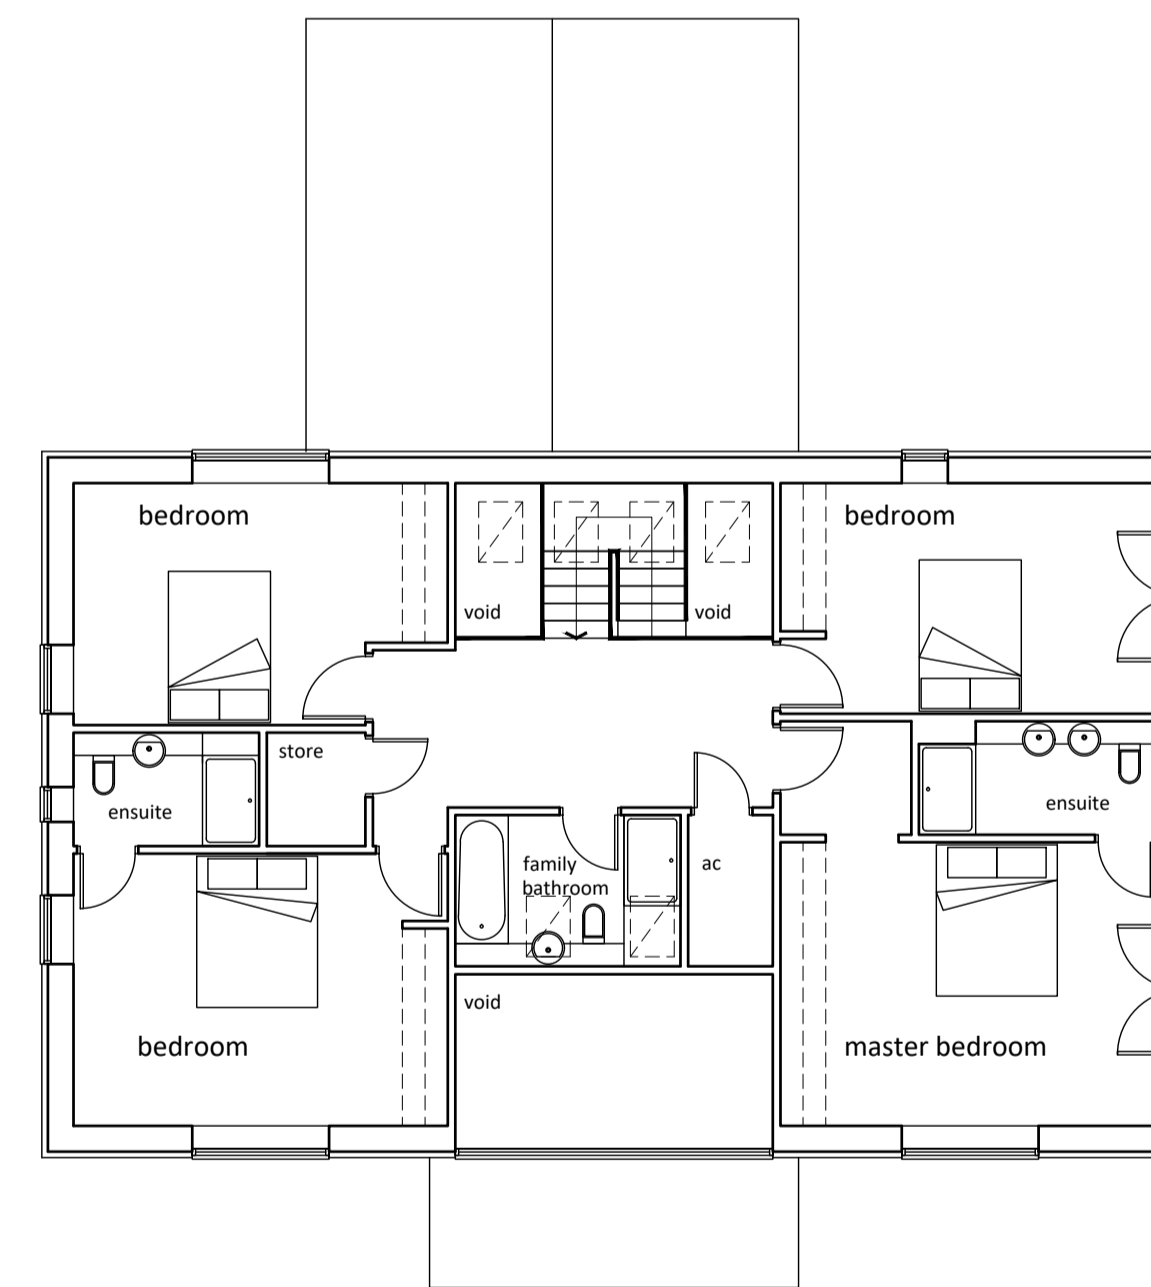

first floor plan 104m² gja

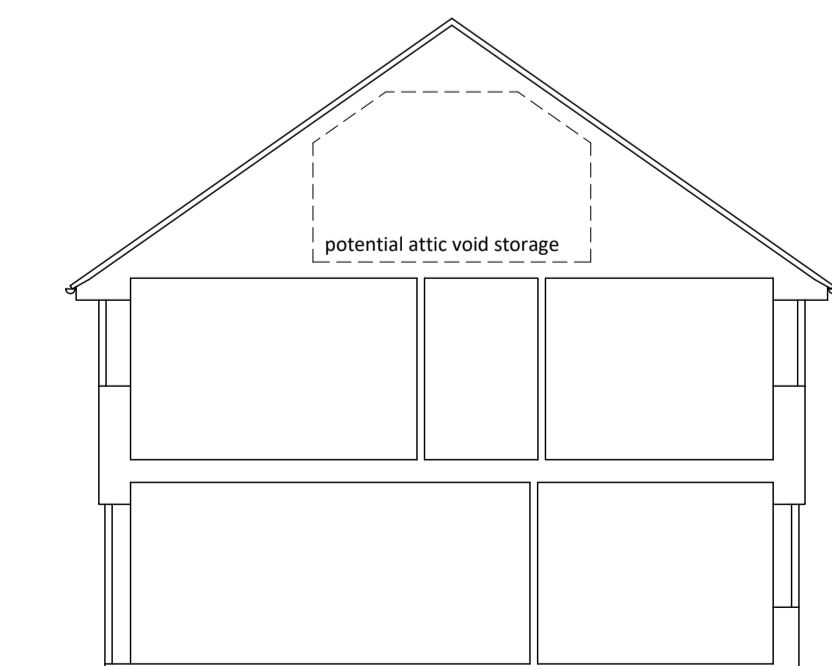

section

Revisions:

Project:
Thatchers Meadow
Harleston
Diss IP21 4RZ

Drawing title:
Plot 3 plans, section & elevations

Scale @ A1: as noted
Date: 08 2023
Drawn: nkf
Drawing No: 23012 08p2
Drawing Status: Planning

NKF Planning Consultancy
16 St. James Street
King's Lynn
PE30 5DA
M: 07982 653 378
E: info@nkfplanning.co.uk
© NKF Planning Consultancy

