


DO NOT SCALE. SCHEMATIC DRAWING. FULL MEASURED SURVEY REQUIRED
 DRAWING AND DESIGN REMAIN COPYRIGHT © OF THE AUTHOR. ACTION WILL BE TAKEN AGAINST UNAUTHORISED USE

KEY | NOTES

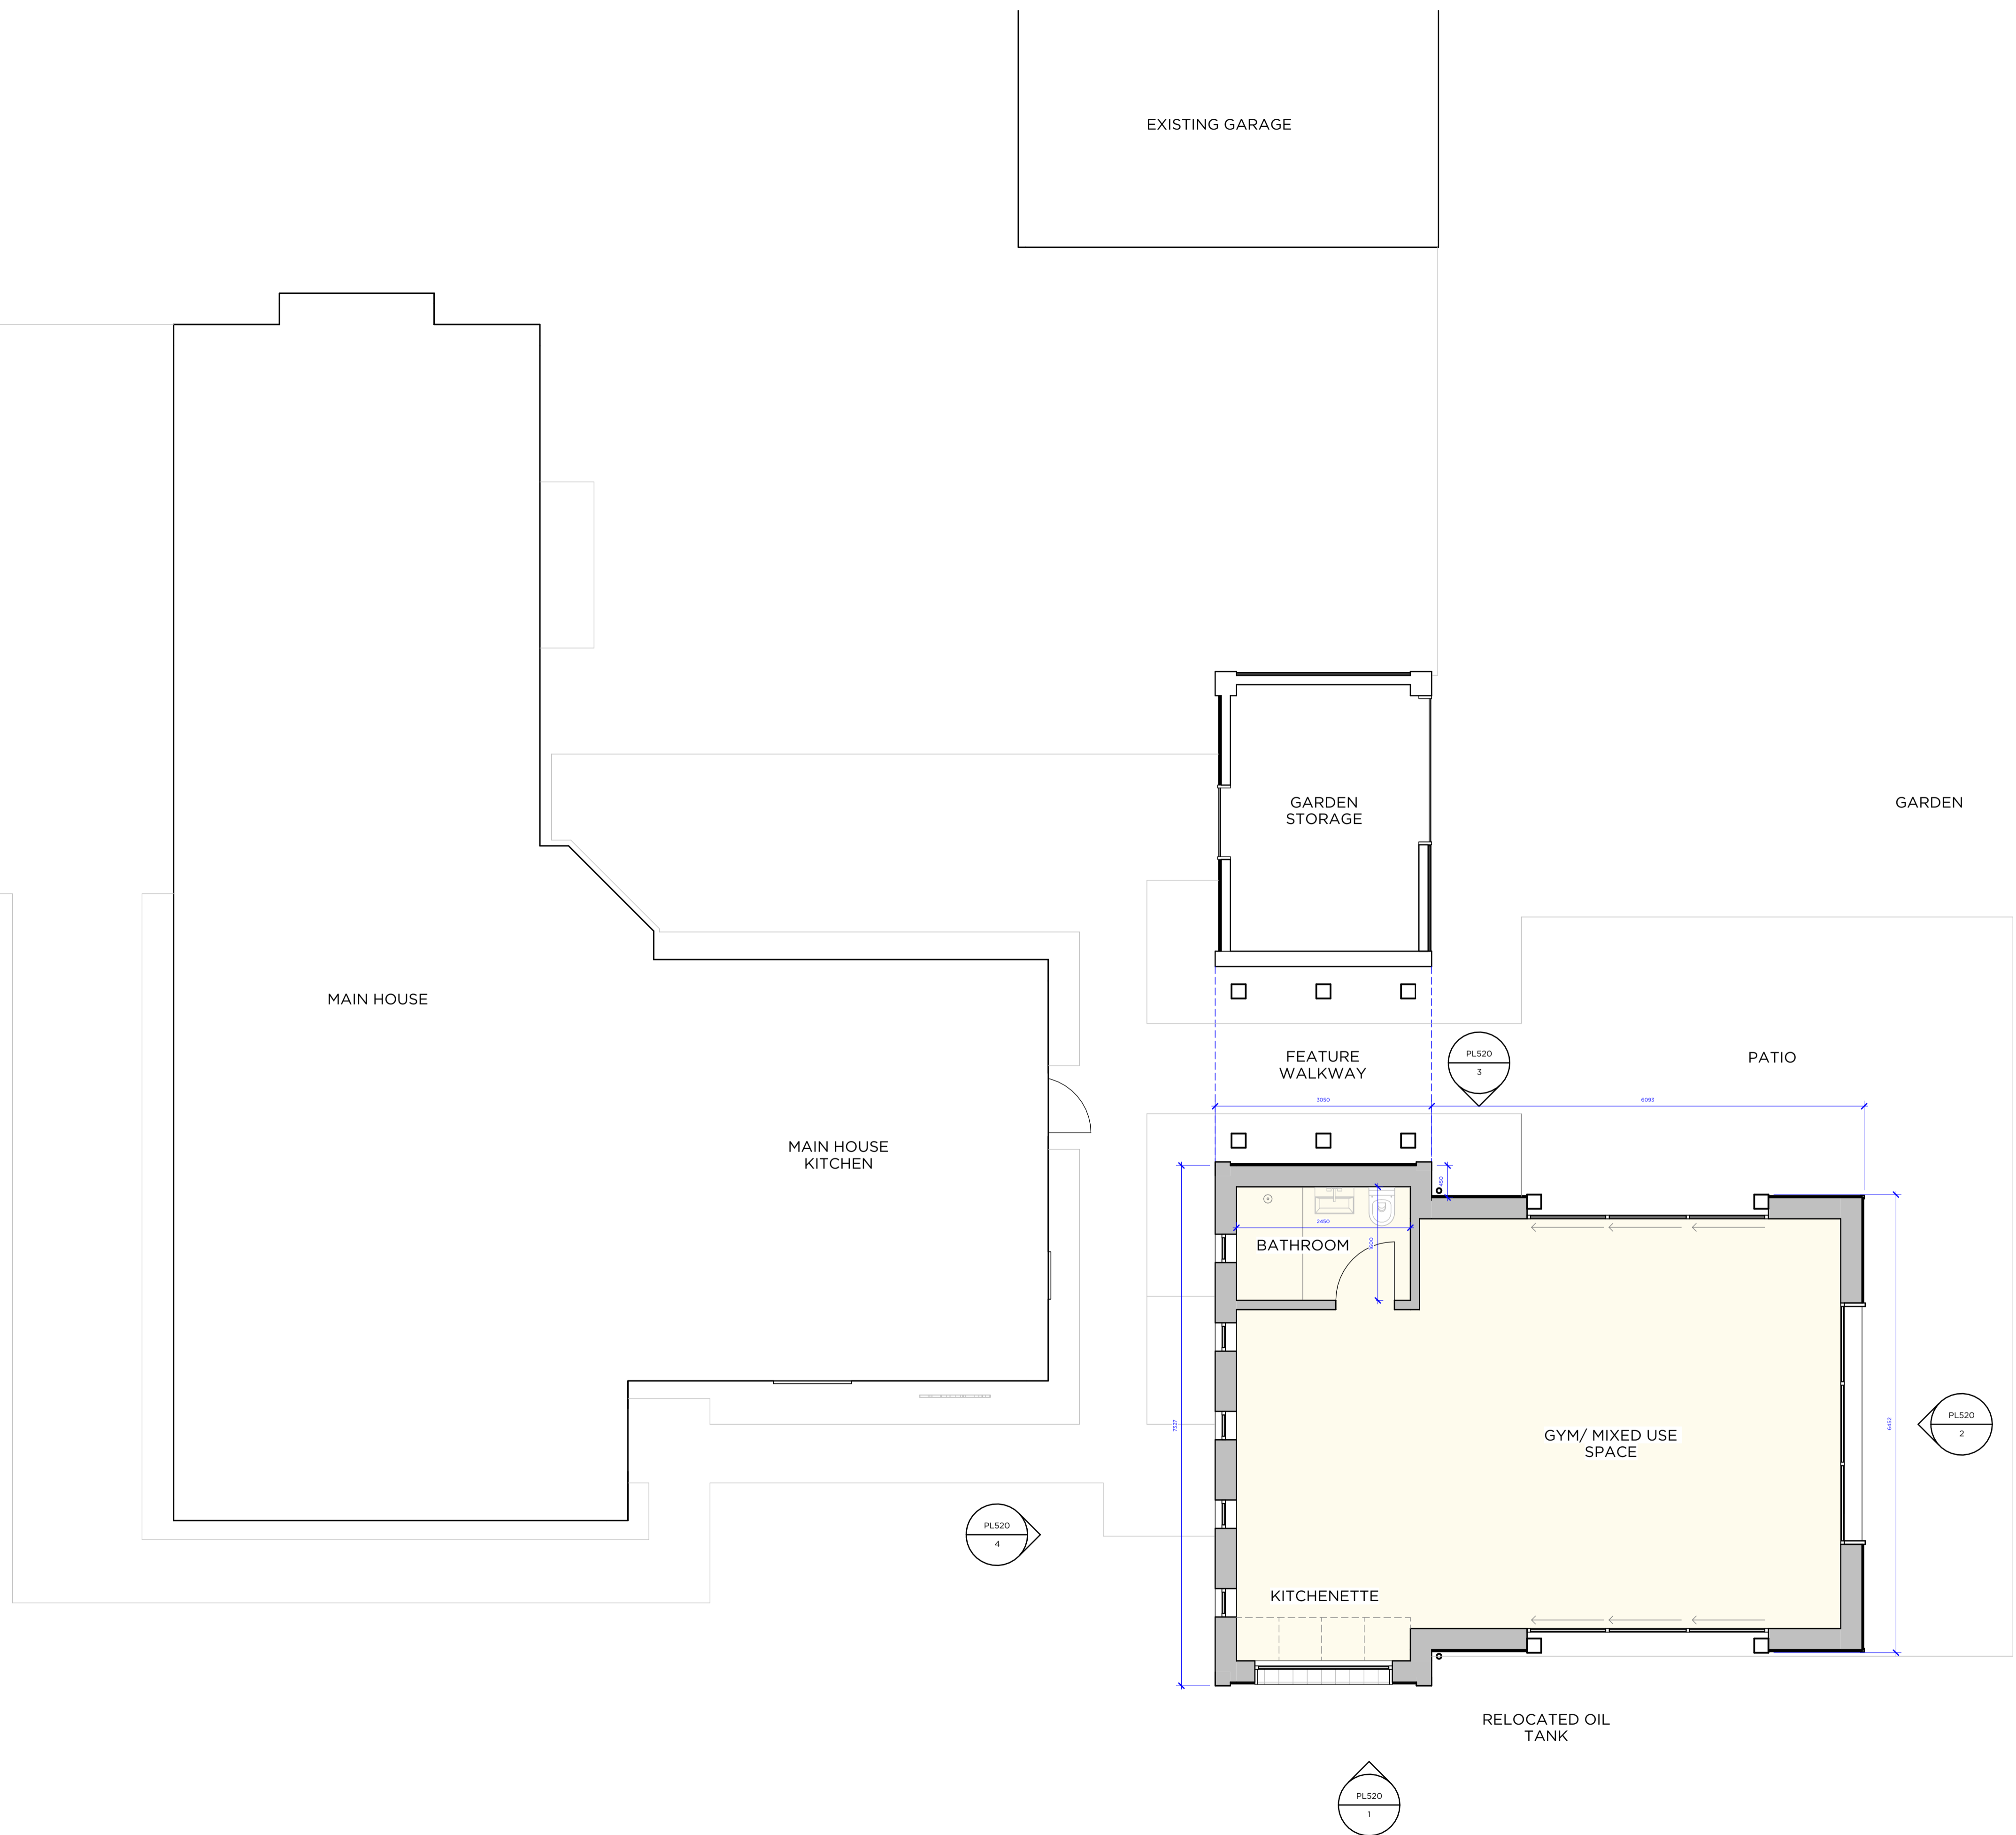

Rev	Date	Amendments	Check
A	2023.10.09	FOR PLANNING	

GPW ARCHITECTS
 PERA BUSINESS PARK, NOTTINGHAM ROAD, MELTON MOWBRAY, LE13 0PB
 E: INFO@GPWARCHITECTS.CO.UK
 T: 01664 669 663

Drawing Title
PROPOSED GROUND FLOOR GENERAL ARRANGEMENT PLAN

Job Title
ASH GROVE, GARTREE HILL ROAD, MELTON MOWBRAY, LE14 2UL
 Scale
1: 50 @A1
 Drawing No.
PL510

