


lawn

9600

up 590

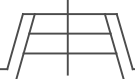

dwarf retaining wall

steps

920

beams supporting wall above

lounge

kitchen


WC

1170

garage

boundary fence

boundary fence

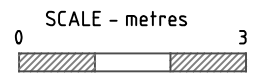

scale 1:100 @A4

Revision A:
Line of garage wall adjusted
Steps adjusted

21 FAIREFIELD CRESCENT
GLENFIELD

EXISTING PLAN
GROUND FLOOR

Drawing No. 02

Rev: A