



**GENERAL NOTES**  
 Do not scale from this drawing.  
 This drawing has been prepared solely  
 for planning purpose only.

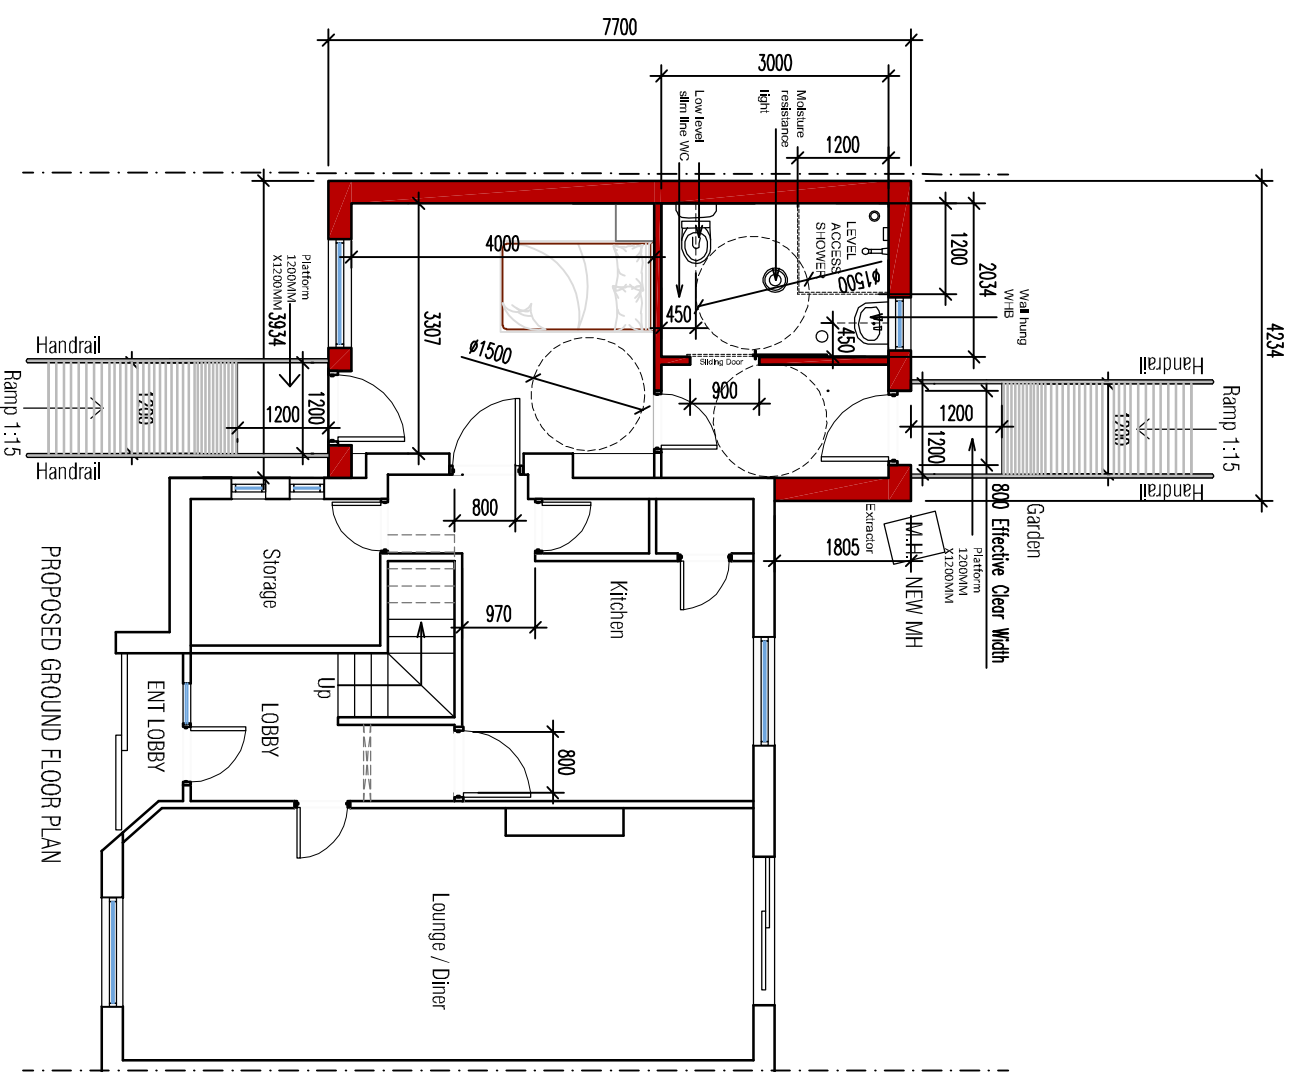

PROPOSED GROUND FLOOR PLAN

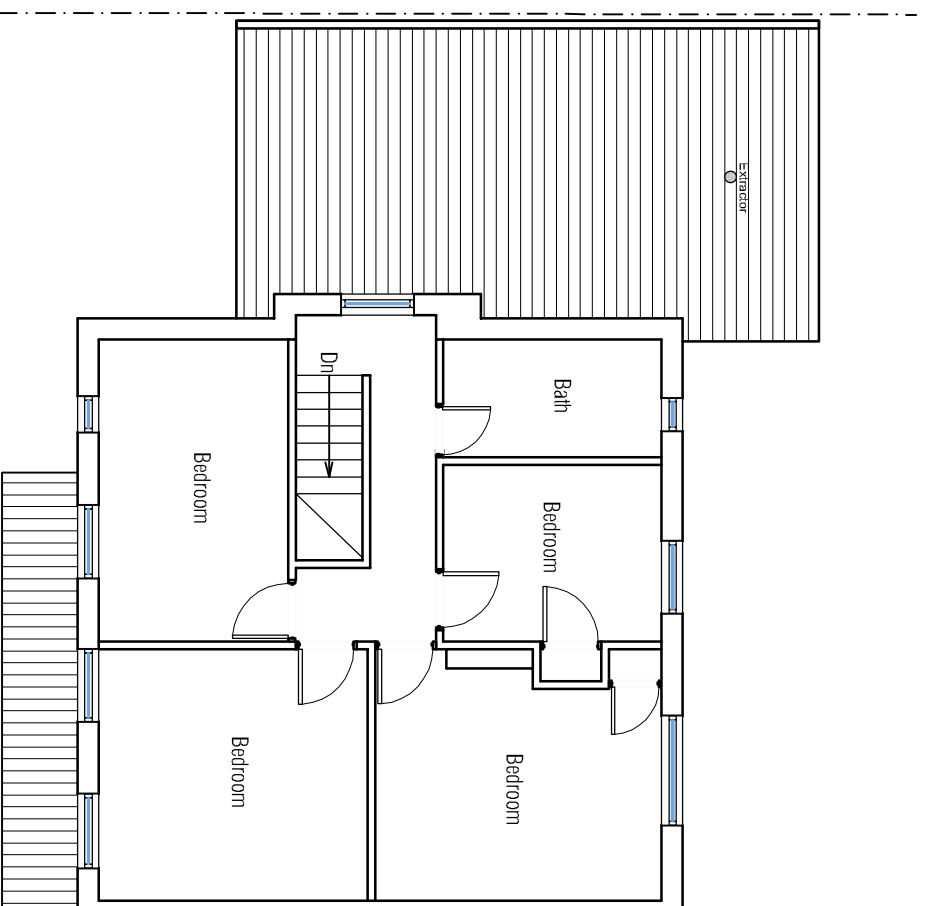

PROPOSED FIRST FLOOR PLAN



No.	Description	Date
A	Planning Issue	07.11.2023

**arC**  
**365**  
**hitecture**

+447983399646  
 Architecture365 Ltd  
 contact@architecture365.co.uk  
 www.architecture365.co.uk  
 20 Lymnouth Road  
 Leicester

LE8 1NA  
**Project**

95 BASSETT AVENUE LE8 5QG

**Drawing Title**  
 PROPOSED PLANS

**Drawing No.**  
 PL95 A200

**Rev**  
 A  
**Scale @ A3**  
 1:100