




# EXISTING

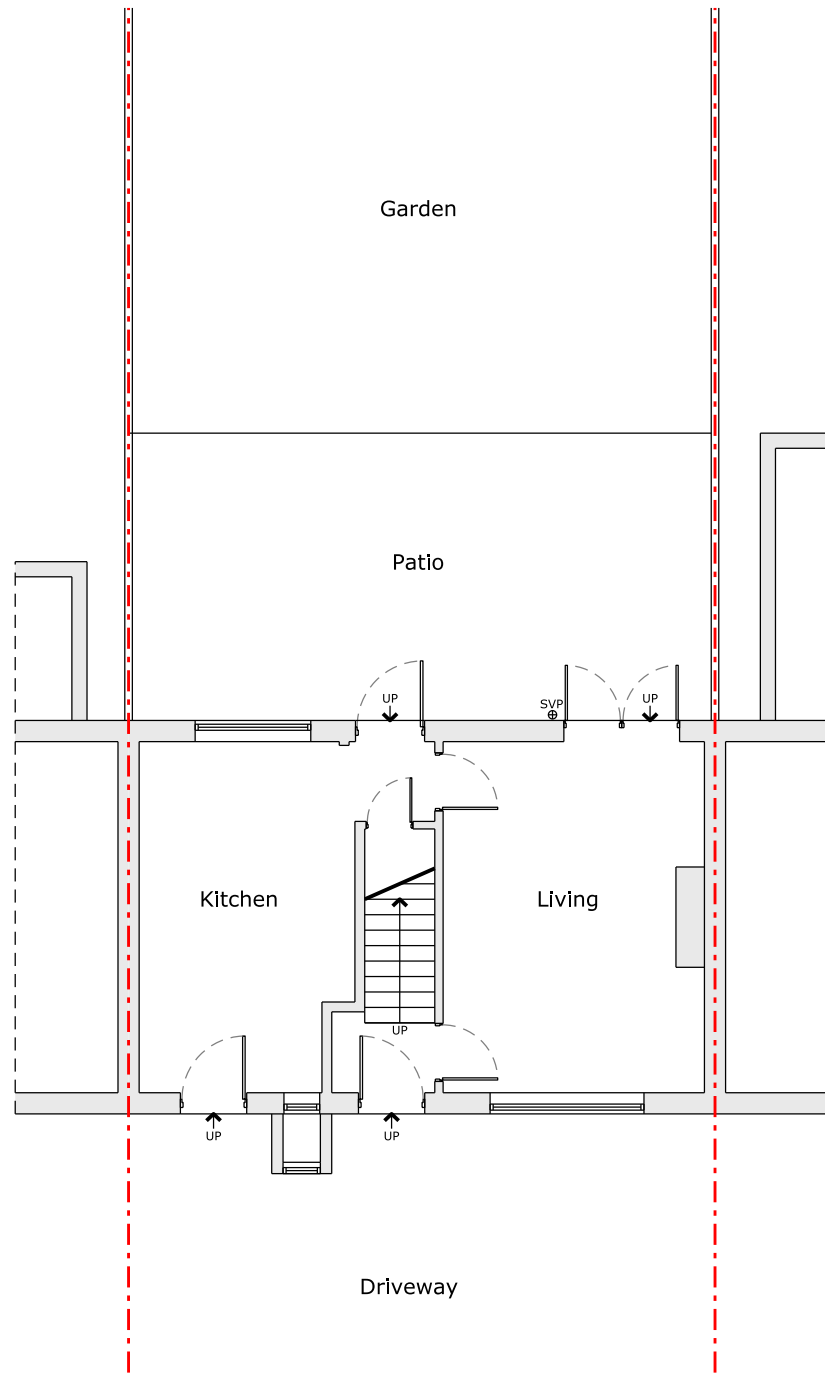

Ground Floor Plan

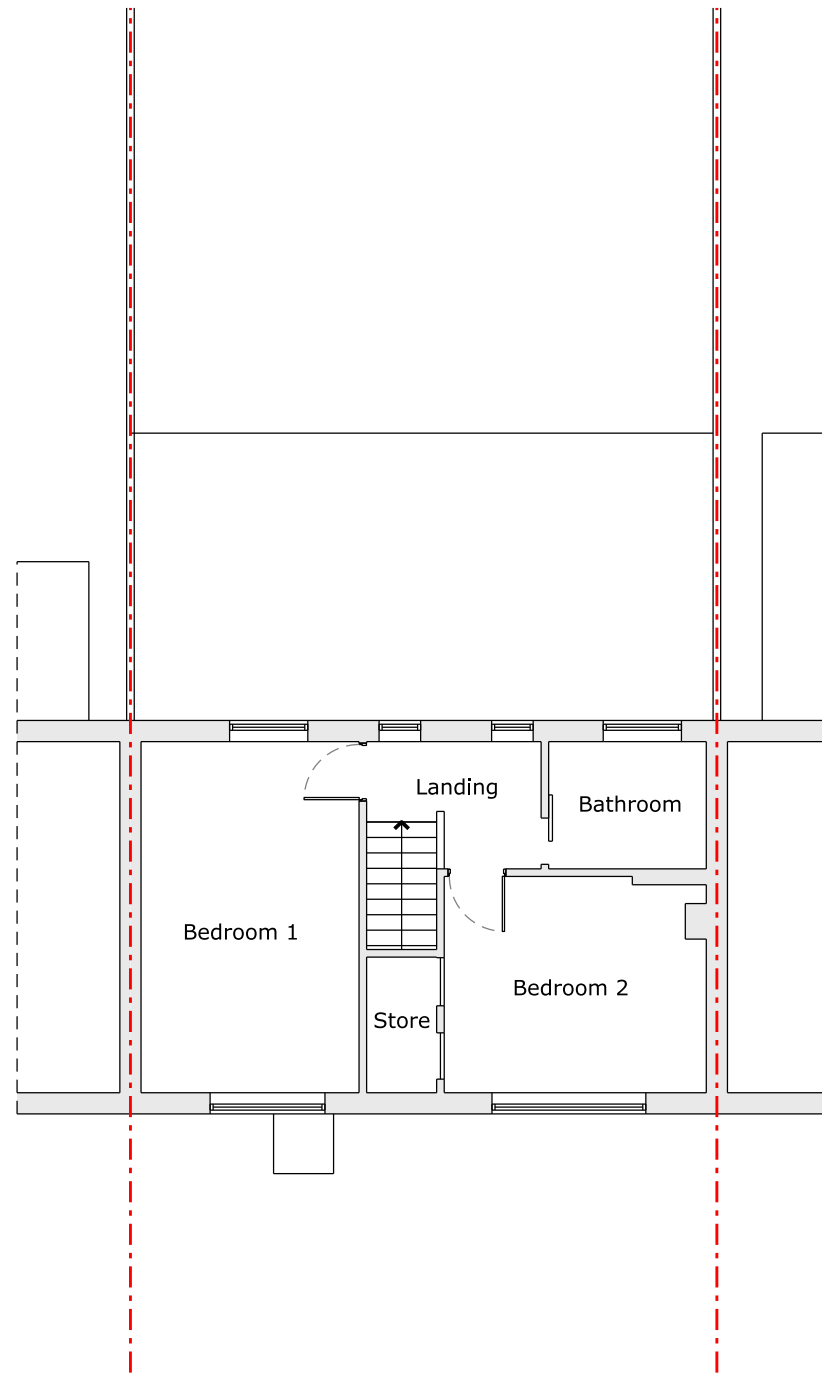

First Floor Plan

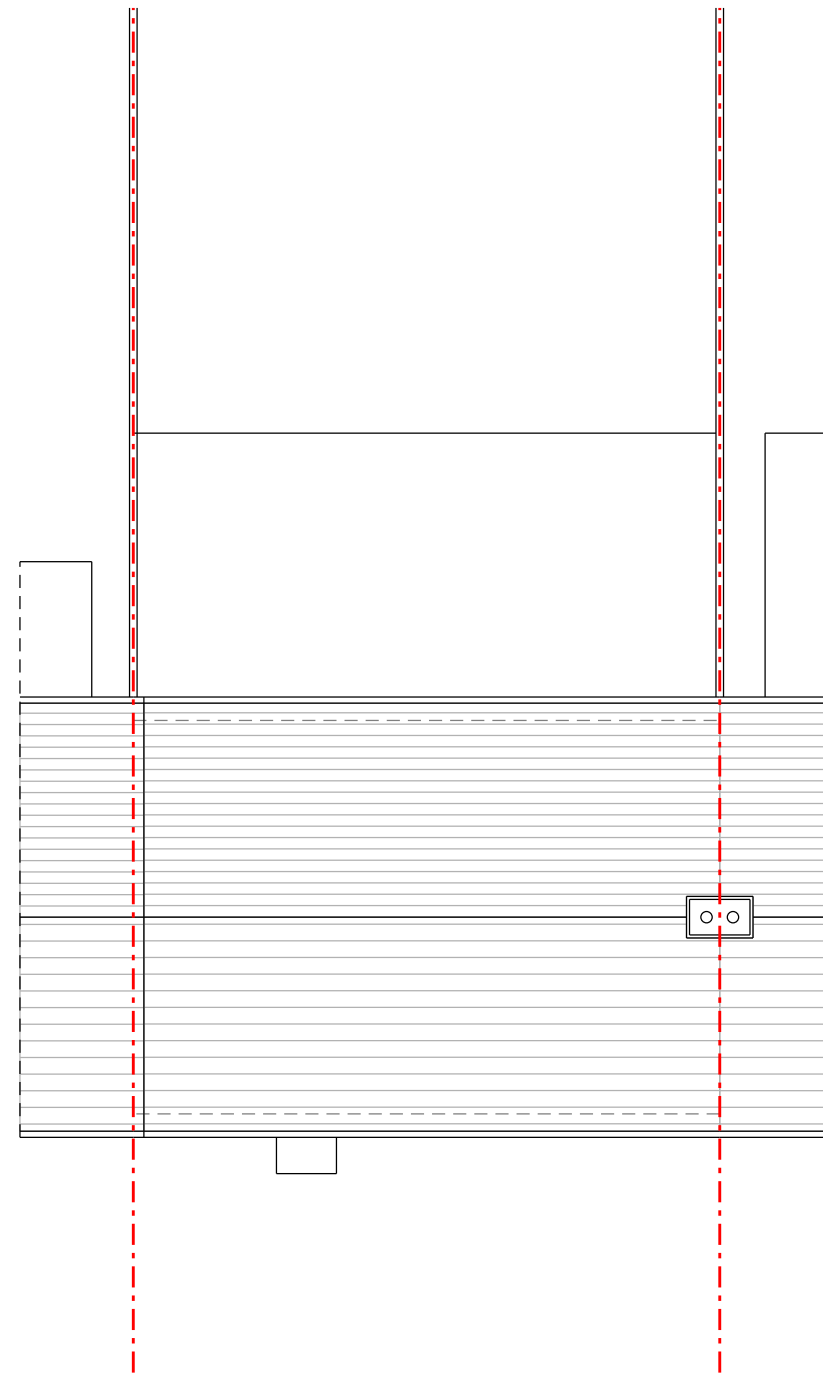

Roof Plan

Do not scale from this drawing. Dimensions to be verified on site by contractor prior to commencement of work.

This is the copyright of the practice and may not be reproduced in part or in whole without the prior written consent of the practice.

- Existing wall
- Existing removed
- Proposed wall
- Existing removed
- Proposed rooflight
- Boundary line
- Proposed beam
- 1.8m head height
- 1.5m head height

NOTES

REV	DATE	DESCRIPTION
-	-	-
-	-	-
-	-	-
-	-	-
-	-	-

**JOB DESCRIPTION**  
 Proposed two storey rear extension, single storey front extension, floorplan redesign and all associated works

**ADDRESS**  
 42 Coneyburrow Road  
 Tunbridge Wells  
 TN2 3NB


**CLIENT**  
 J.M

**DRAWING DESCRIPTION**  
 Existing Plans

**SCALE** 1:100      **SHEET SIZE** A3

**DATE** 23-10-2023      **REVISION** -

**DRAWINGS NUMBER**  
 185 - EX - 101

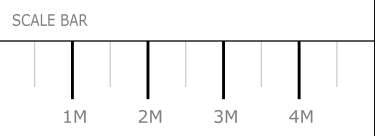

# PROPOSED

Do not scale from this drawing. Dimensions to be verified on site by contractor prior to commencement of work.

This is the copyright of the practice and may not be reproduced in part or in whole without the prior written consent of the practice.

- Proposed wall
- Existing wall
- Existing removed
- Proposed rooflight
- Boundary line
- Proposed beam
- 1.8m head height
- 1.5m head height

NOTES

REV	DATE	DESCRIPTION
-	-	-
-	-	-
-	-	-
-	-	-
-	-	-

**JOB DESCRIPTION**  
 Proposed two storey rear extension, single storey front extension, floorplan redesign and all associated works

**ADDRESS**  
 42 Coneyburrow Road  
 Tunbridge Wells  
 TN2 3NB



**CLIENT**  
 J.M

**DRAWING DESCRIPTION**  
 Proposed Plans


**SCALE** 1:100      **SHEET SIZE** A3

**DATE** 23-10-2023      **REVISION** -


**DRAWINGS NUMBER**  
 185 - PR - 101

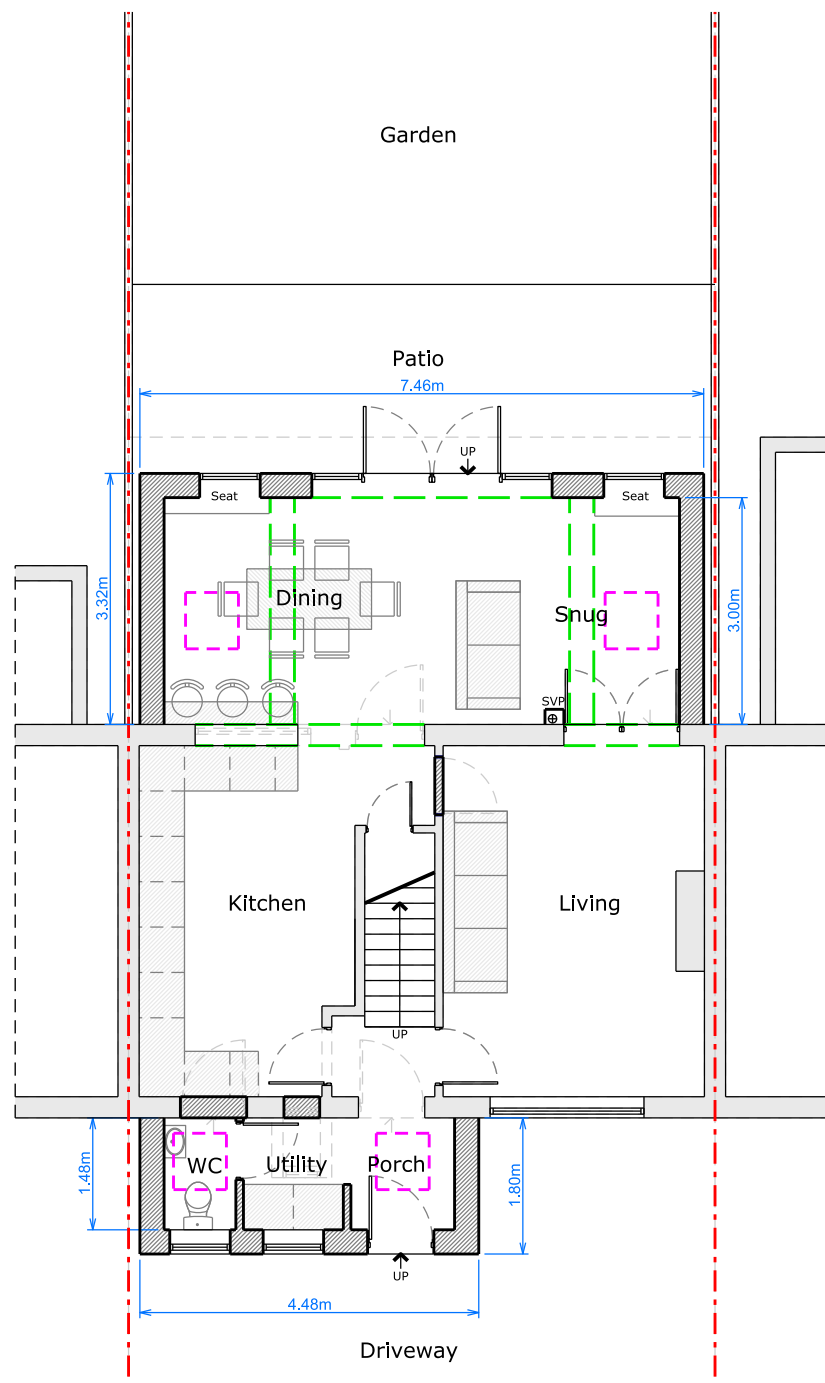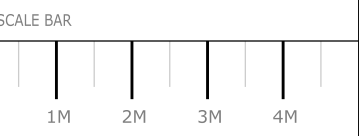

Ground Floor Plan

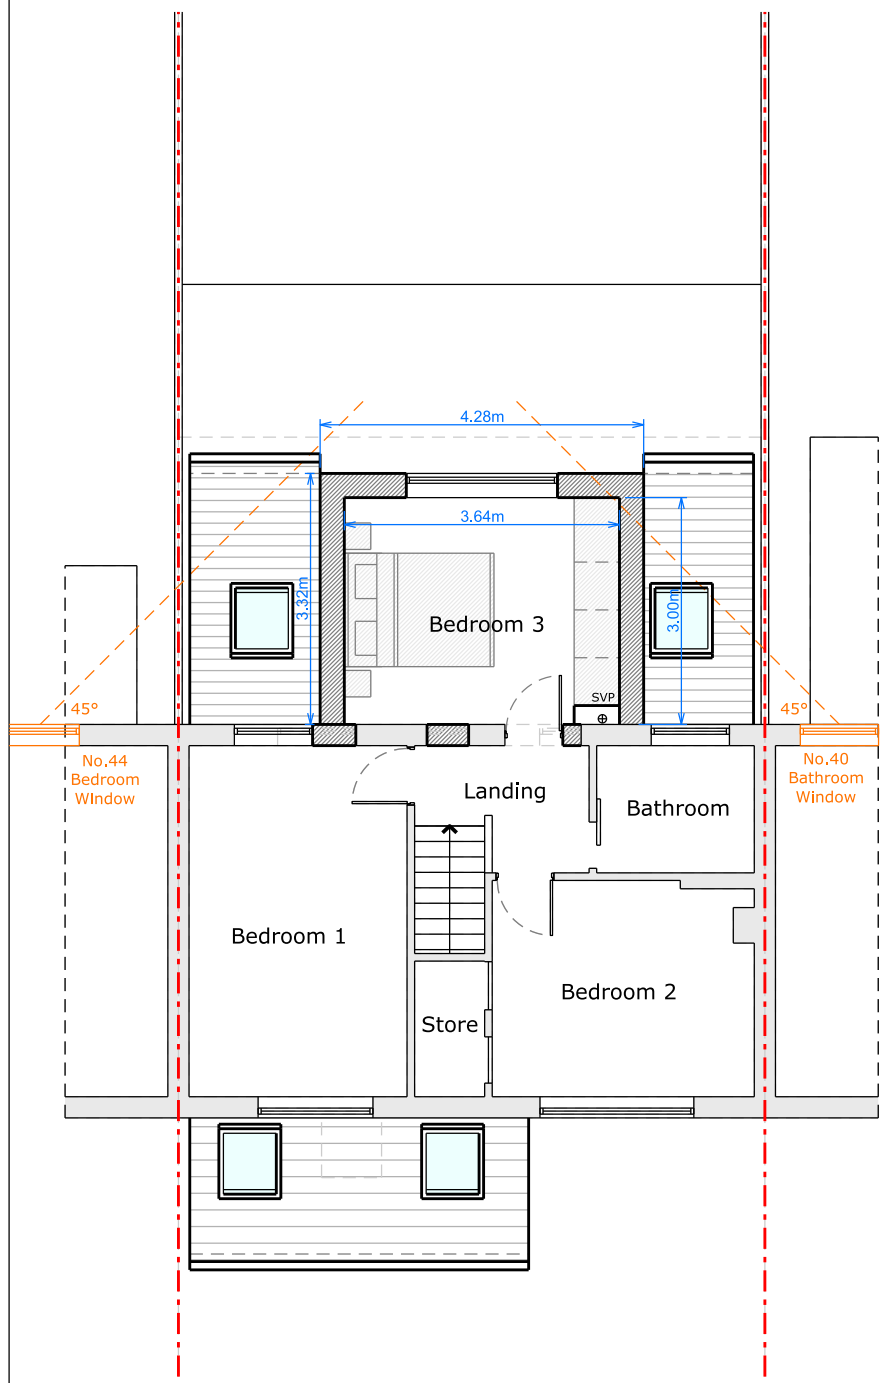

First Floor Plan

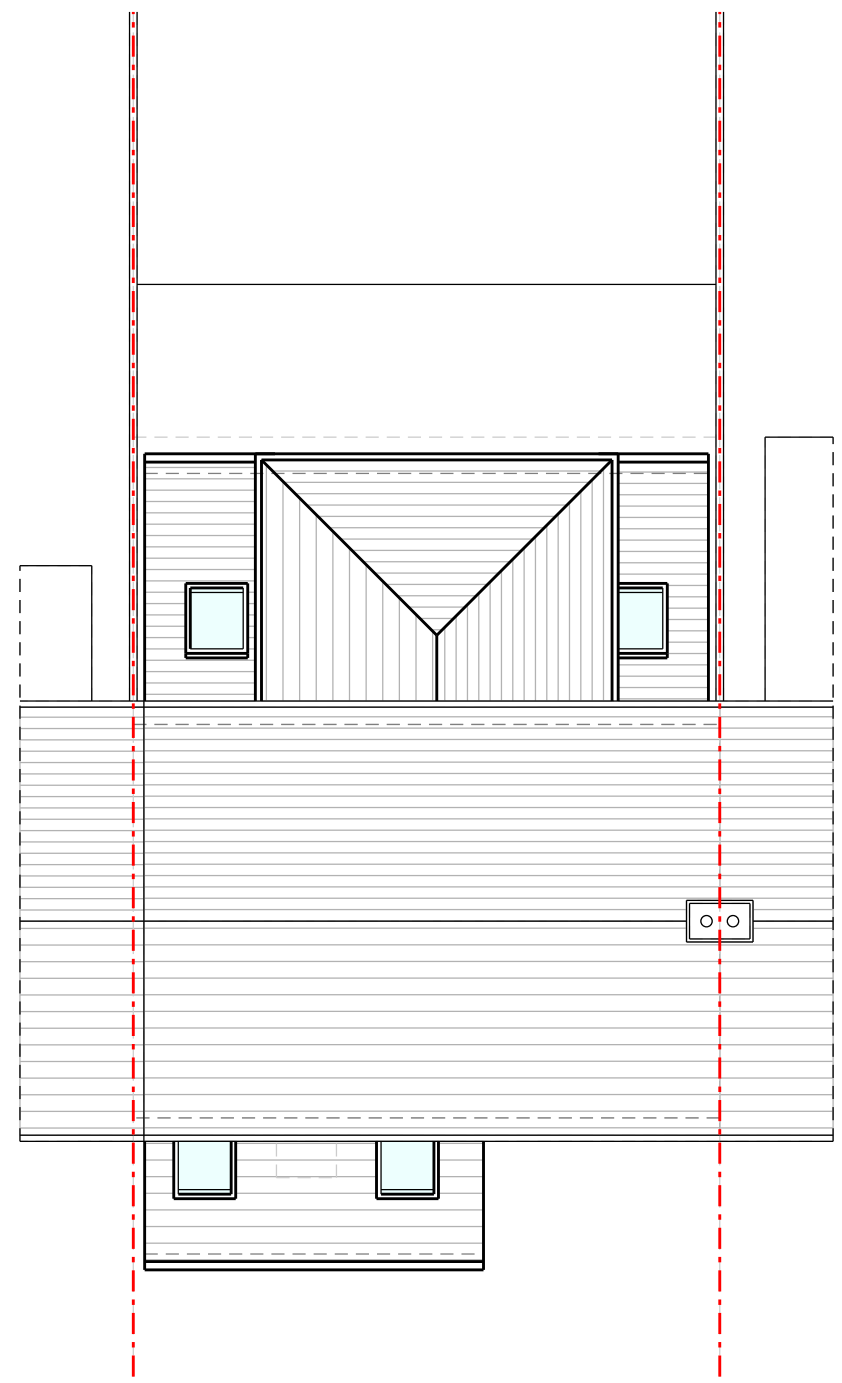









Roof Plan

# EXISTING

Do not scale from this drawing. Dimensions to be verified on site by contractor prior to commencement of work.

This is the copyright of the practice and may not be reproduced in part or in whole without the prior written consent of the practice.

-  Proposed wall
-  Boundary line
-  Existing wall
-  Proposed beam
-  Existing removed
-  1.8m head height
-  Proposed rooflight
-  1.5m head height

## NOTES

REV	DATE	DESCRIPTION
-	-	-
-	-	-
-	-	-
-	-	-
-	-	-
-	-	-

**JOB DESCRIPTION**  
**Proposed two storey rear extension, single storey front extension, floorplan redesign and all associated works**

**ADDRESS**  
**42 Coneyburrow Road  
 Tunbridge Wells  
 TN2 3NB**



**CLIENT**  
**J.M**

**DRAWING DESCRIPTION**  
**Existing Elevations**


**SCALE**                      **SHEET SIZE**  
**1:100**                              **A3**

**DATE**                              **REVISION**  
**23-10-2023**                              **-**


**DRAWINGS NUMBER**  
**185 - EX - 201**

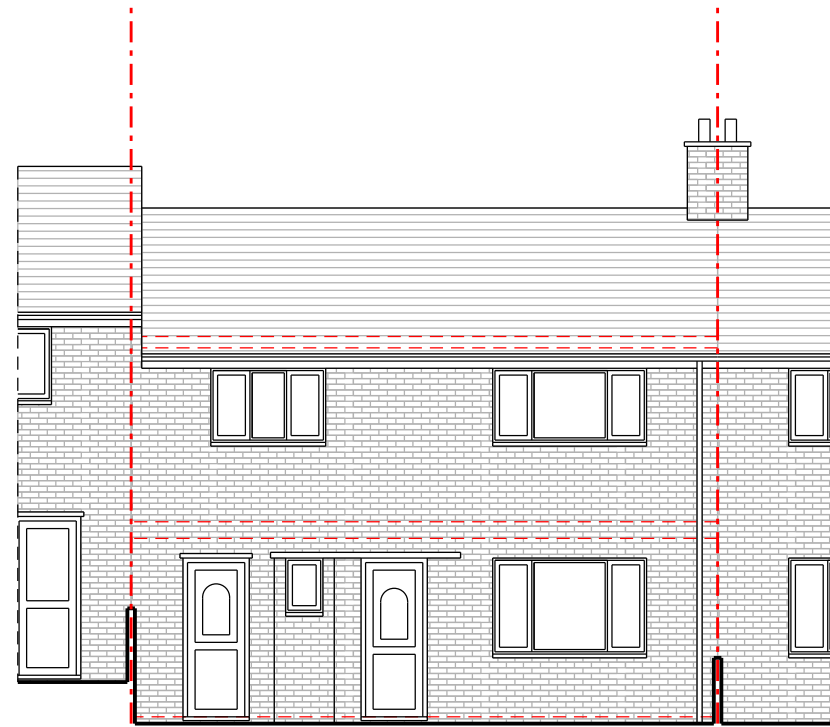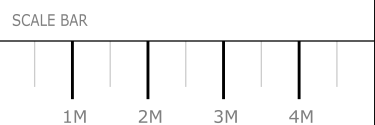


Front Elevation (East)

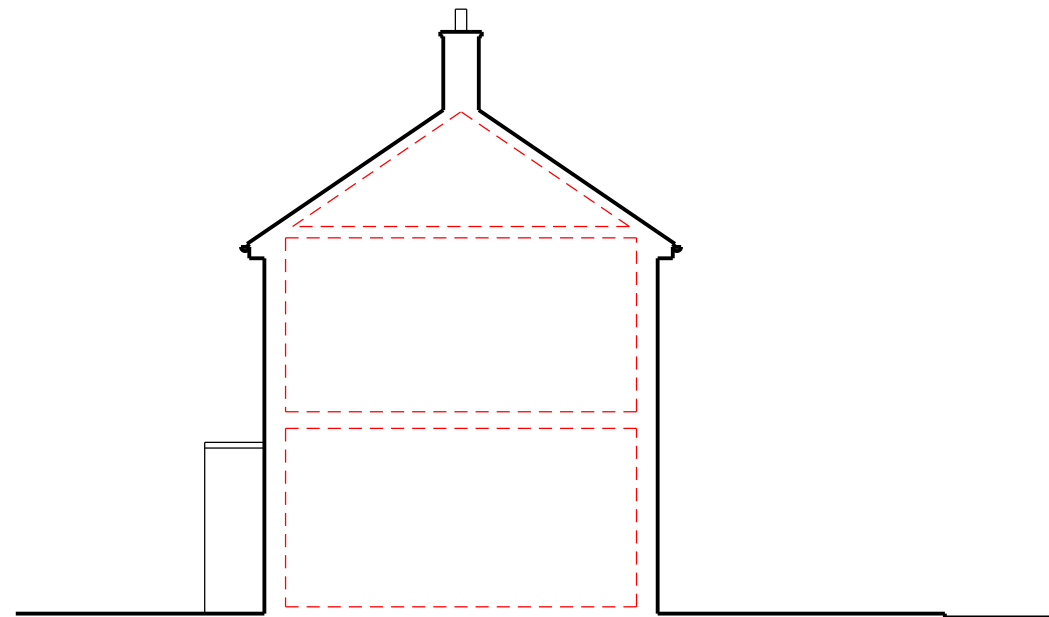

Side Elevation (North)

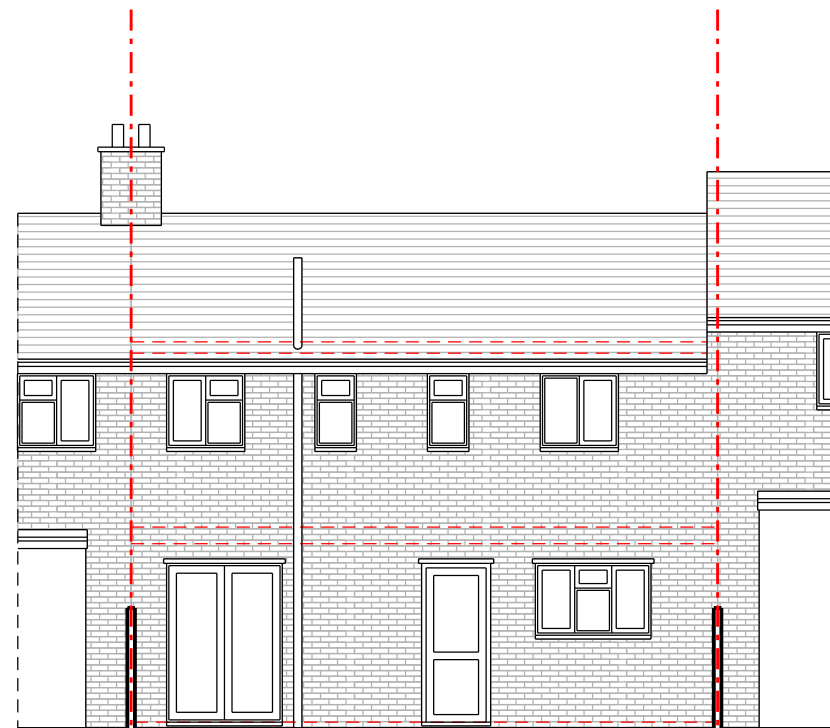

Rear Elevation (West)

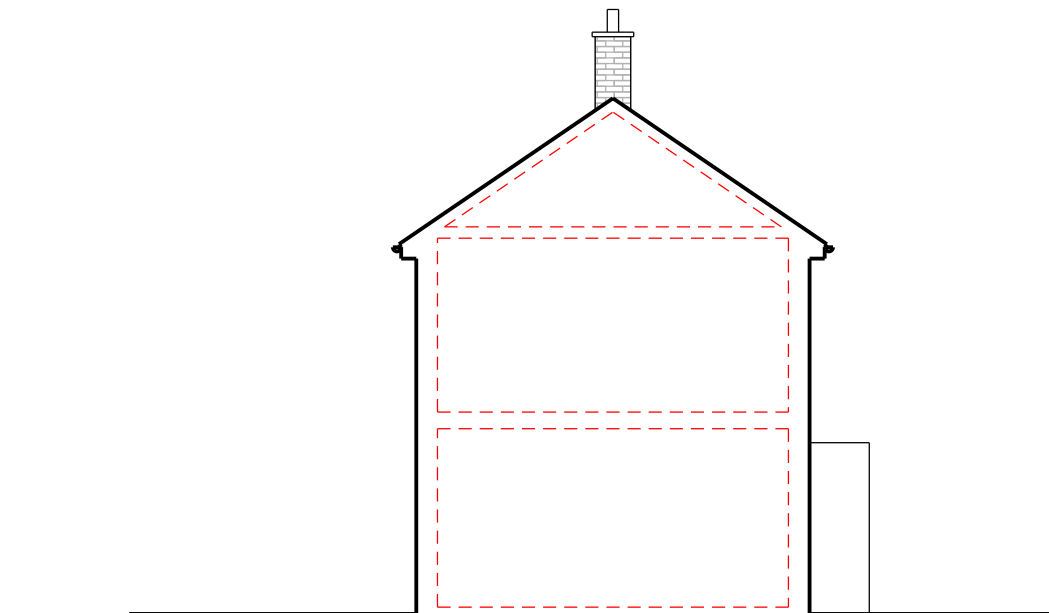


Side Elevation (South)


# PROPOSED

Do not scale from this drawing. Dimensions to be verified on site by contractor prior to commencement of work.

This is the copyright of the practice and may not be reproduced in part or in whole without the prior written consent of the practice.

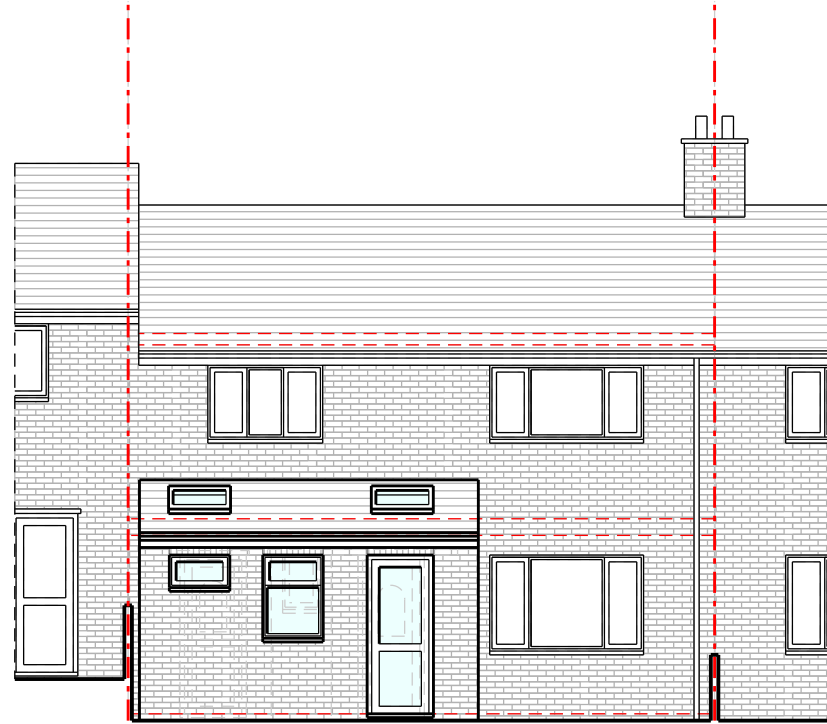


Front Elevation (East)

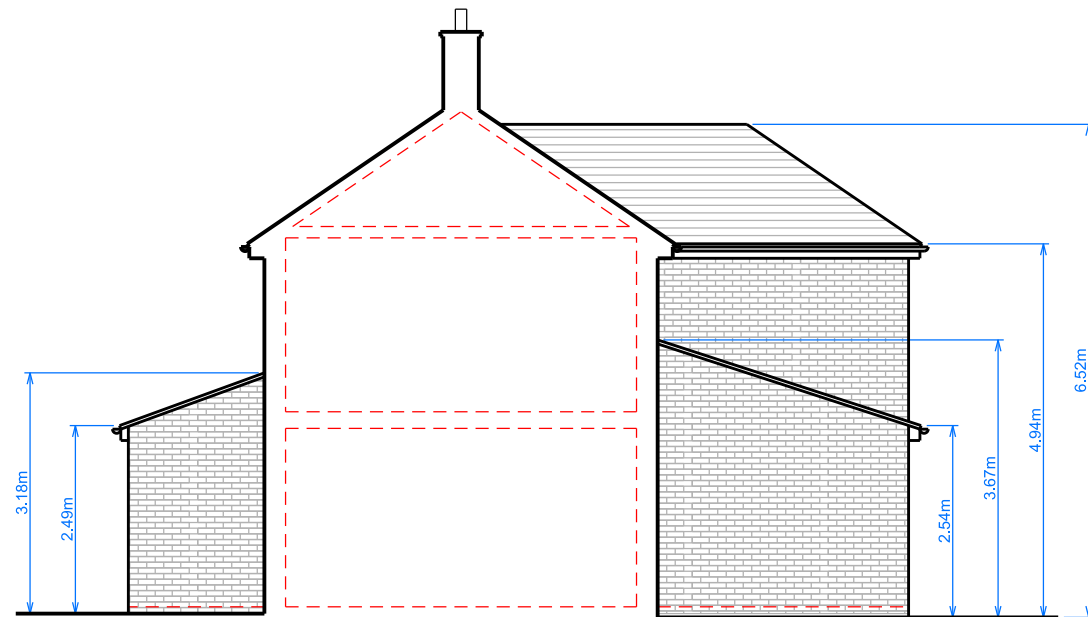







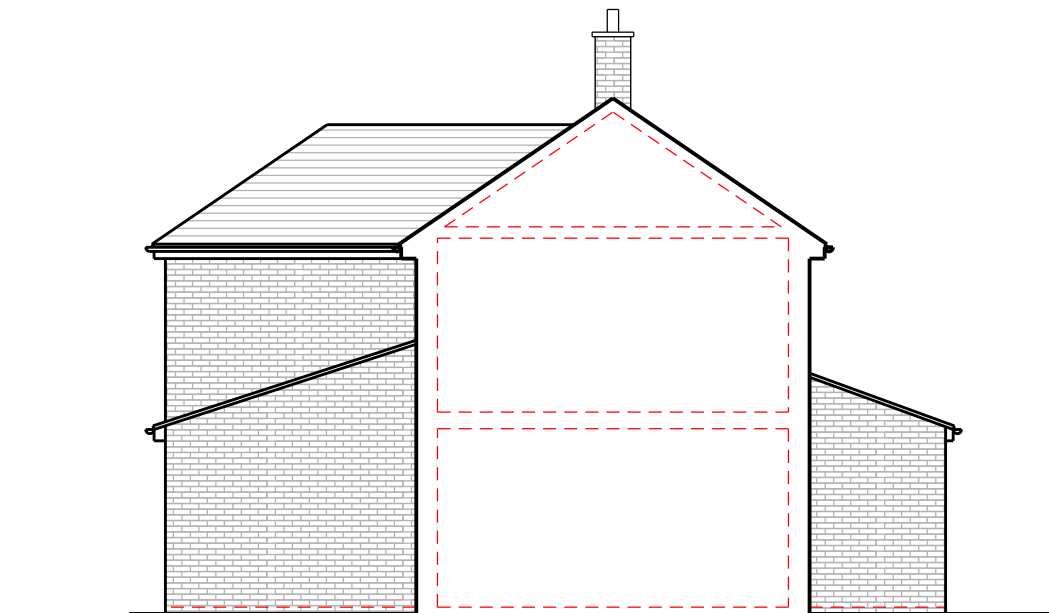

Side Elevation (North)



Rear Elevation (West)



Side Elevation (South)

-  Proposed wall
-  Boundary line
-  Existing wall
-  Proposed beam
-  Existing removed
-  1.8m head height
-  Proposed rooflight
-  1.5m head height

NOTES

REV	DATE	DESCRIPTION
-	-	-
-	-	-
-	-	-
-	-	-
-	-	-

JOB DESCRIPTION  
**Proposed two storey rear extension, single storey front extension, floorplan redesign and all associated works**

ADDRESS  
**42 Coneyburrow Road  
 Tunbridge Wells  
 TN2 3NB**


CLIENT  
**J.M**

DRAWING DESCRIPTION  
**Proposed Elevations**

SCALE **1:100** SHEET SIZE **A3**

DATE **23-10-2023** REVISION **-**



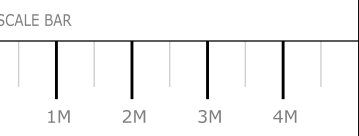





DRAWINGS NUMBER  
**185 - PR - 201**




# EXISTING

Do not scale from this drawing. Dimensions to be verified on site by contractor prior to commencement of work.

This is the copyright of the practice and may not be reproduced in part or in whole without the prior written consent of the practice.

-  Proposed wall
-  Boundary line
-  Existing wall
-  Proposed beam
-  Existing removed
-  1.8m head height
-  Proposed rooflight
-  1.5m head height

## NOTES

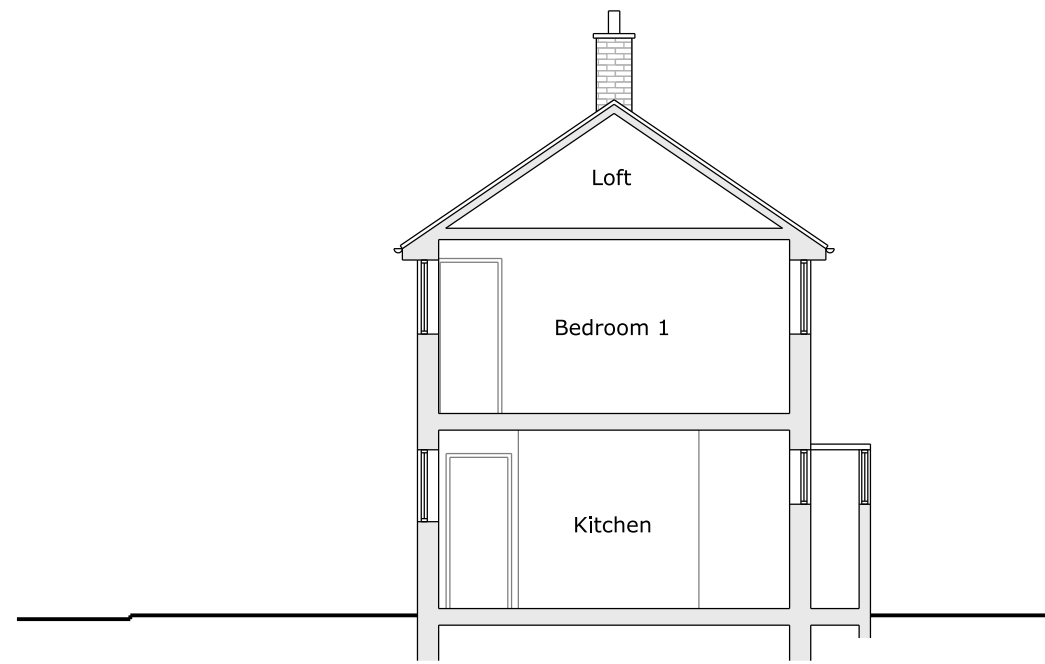

Long Section

REV	DATE	DESCRIPTION
-	-	-
-	-	-
-	-	-
-	-	-
-	-	-

**JOB DESCRIPTION**  
**Proposed two storey rear extension, single storey front extension, floorplan redesign and all associated works**

**ADDRESS**  
**42 Coneyburrow Road**  
**Tunbridge Wells**  
**TN2 3NB**


**CLIENT**  
**J.M**

**DRAWING DESCRIPTION**  
**Existing Section**

**SCALE**                      **SHEET SIZE**  
**1:100**                      **A3**

**DATE**                      **REVISION**  
**23-10-2023**                      **-**



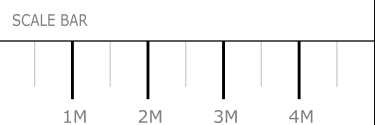





**DRAWINGS NUMBER**  
**185 - EX - 301**




# PROPOSED

Do not scale from this drawing. Dimensions to be verified on site by contractor prior to commencement of work.

This is the copyright of the practice and may not be reproduced in part or in whole without the prior written consent of the practice.

-  Proposed wall
-  Boundary line
-  Existing wall
-  Proposed beam
-  Existing removed
-  1.8m head height
-  Proposed rooflight
-  1.5m head height

NOTES

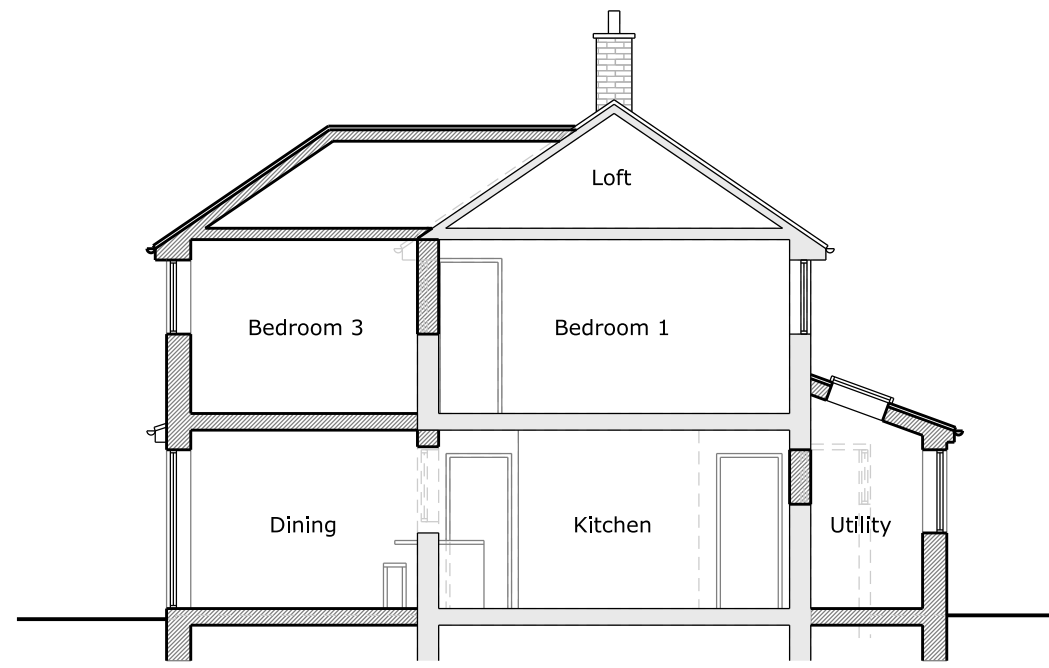

Long Section

REV	DATE	DESCRIPTION
-	-	-
-	-	-
-	-	-
-	-	-
-	-	-

**JOB DESCRIPTION**  
**Proposed two storey rear extension, single storey front extension, floorplan redesign and all associated works**

**ADDRESS**  
**42 Coneyburrow Road**  
**Tunbridge Wells**  
**TN2 3NB**

**CLIENT**  
**J.M**

**DRAWING DESCRIPTION**  
**Proposed Section**

**SCALE**                      **SHEET SIZE**  
**1:100**                      **A3**

**DATE**                      **REVISION**  
**23-10-2023**                      **-**

**DRAWINGS NUMBER**  
**185 - PR - 301**

