

This drawing is for the sole purpose of obtaining Planning Approval and not intended for Construction/Working drawings



D.P. Bertram
Building & Planning Solutions
 15 Willow Drive, Charnock Richard, Chorley, Lancashire. PR7 5NL
 T:- 01257 793222 M:- 07751 324431, E-mail bertypat@yahoo.co.uk

Client:- Mr & Mrs K Kellett
 39 Church Lane, Wrightington, WN6 9SN

Project:- Rear Ground Floor Flat Roof Extension to 39 Church Lane, Wrightington.

Drawing Title :- Existing Floor Layout

Scale :- 1:50(A1)	Drawn By :- DPB	Date :- Sept 2023
Drawing No :- DPB/ KK /2023/02P	Rev No :-	

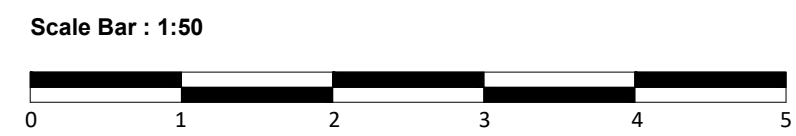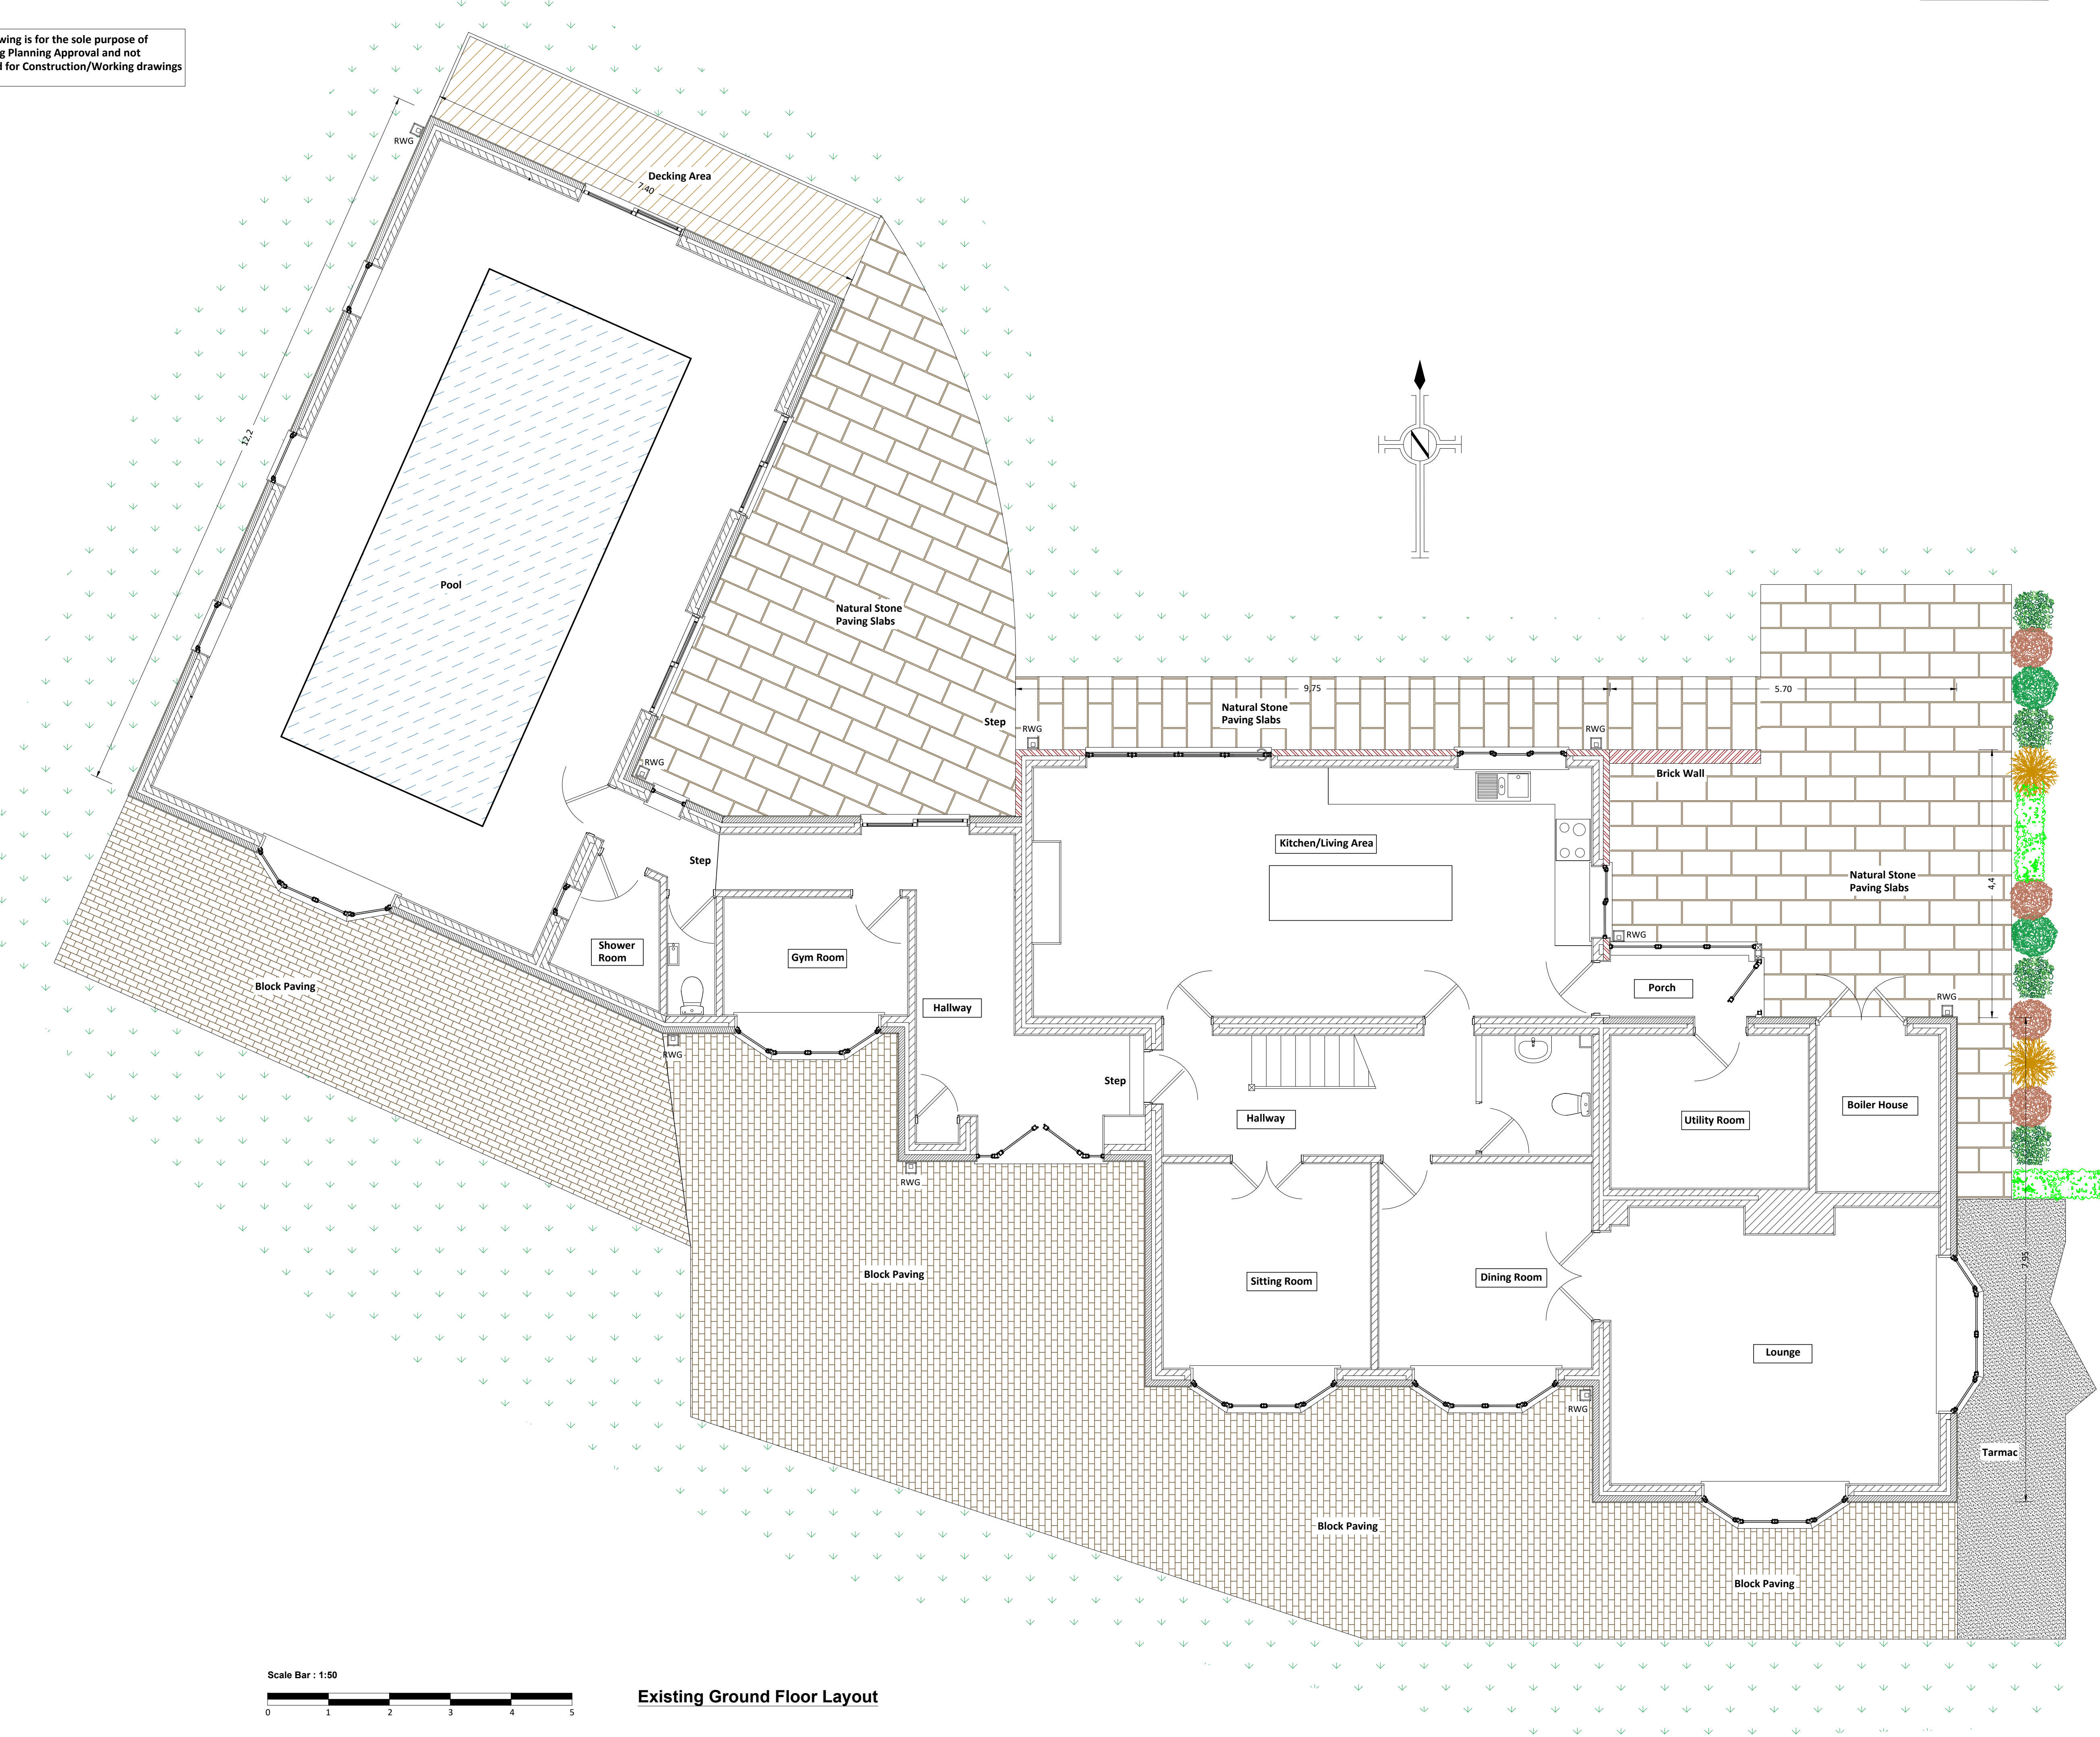

Existing Ground Floor Layout