

This drawing is for the sole purpose of obtaining Planning Approval and not intended for Construction/Working drawings

D.P. Bertram
Building & Planning Solutions
 15 Willow Drive, Charnock Richard,
 Chorley, Lancashire. PR7 5NL
 T:- 01257 793222 M:- 07751 324431,
 E-mail bertypat@yahoo.co.uk


Client:- Mr & Mrs K Kellett
 39 Church Lane,
 Wrightington,
 WN6 9SN

Project:-
 Rear Ground Floor Flat Roof Extension
 to 39 Church Lane, Wrightington.


Drawing Title :-
 Existing Elevations

Scale :- 1:50(A1) **Drawn By :-** DPB **Date :-** Sept 2023

Drawing No :- DPB/ KK /2023/01P **Rev No :-**

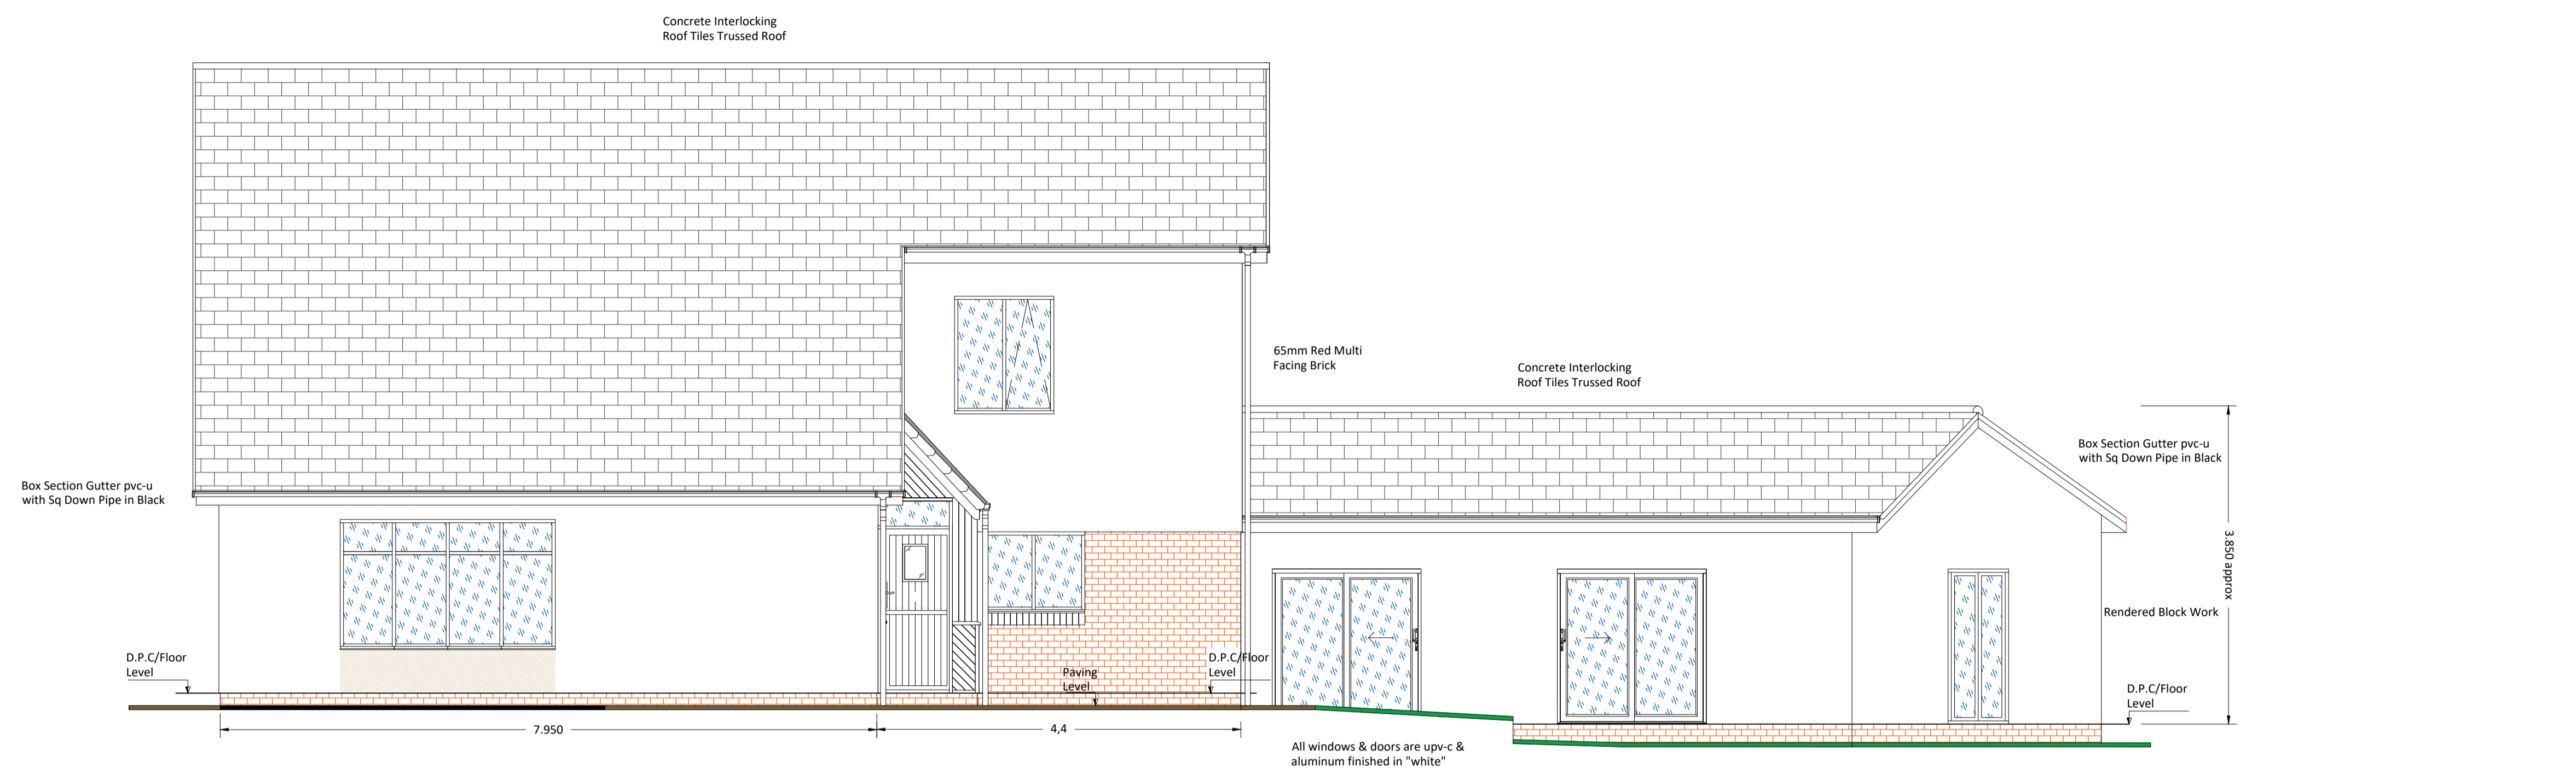

Existing Side (East) Elevation

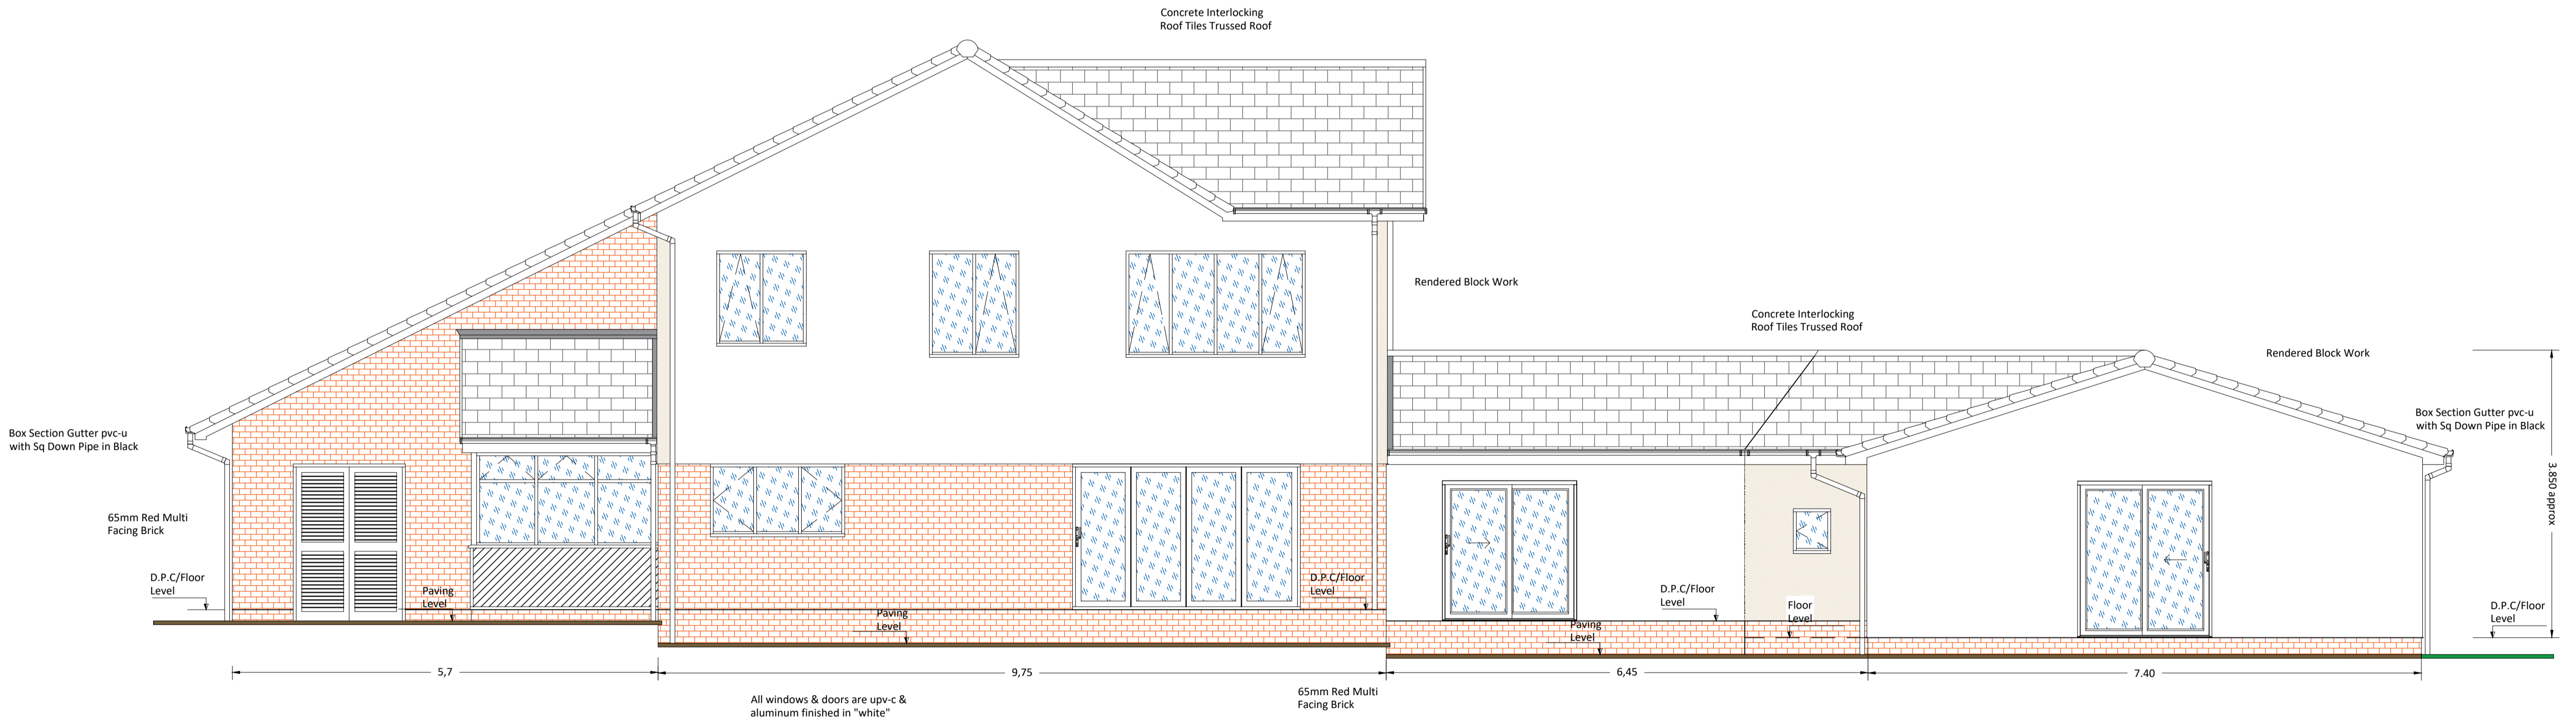

Existing Rear (North) Elevation

