




STEEL STORAGE CONTAINER ADJACENT SPORTS PAVILION RICHARD HERROD LEISURE CENTRE FOXHILL ROAD SCALE 1:50

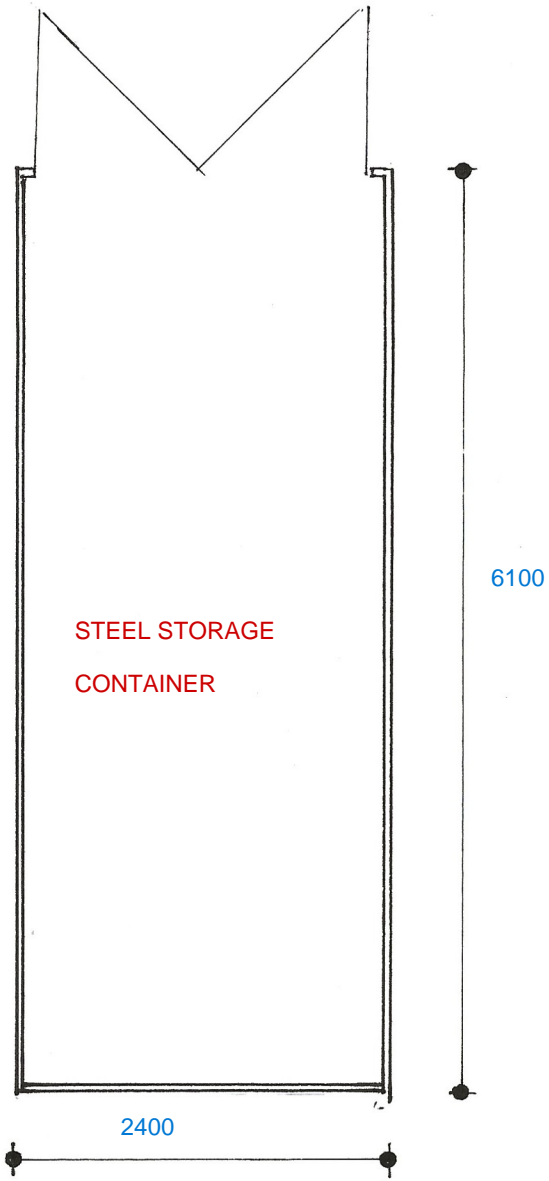


NORTH ELEVATION

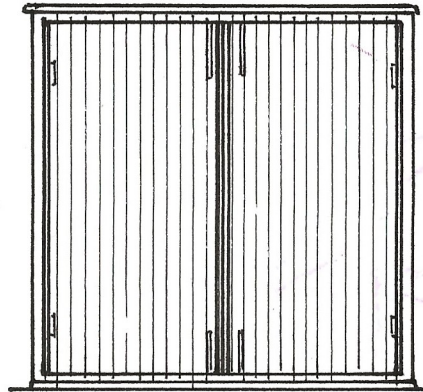

SOUTH ELEVATION

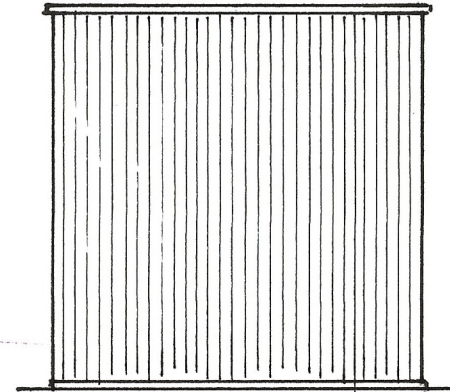

EAST AND WEST ELEVATIONS

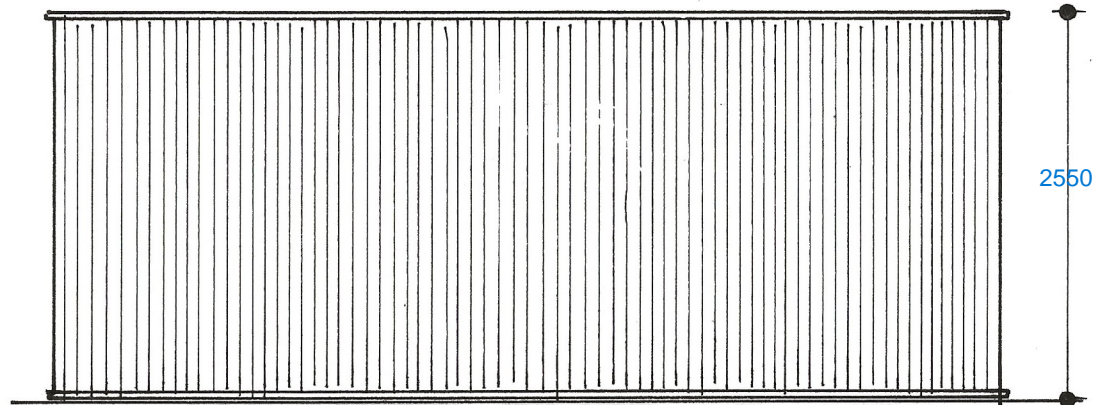

FLOOR PLAN