


Panels mounted on metal frame
Top of each panel 400mm above
roof finish
Panels to have black finish

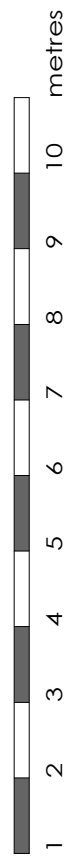

Boxted and Hartest Institute
PROPOSED ROOF PLAN 1:100
Showing layout of PV panels
Nov 2023