


1 Section 1
1 : 25

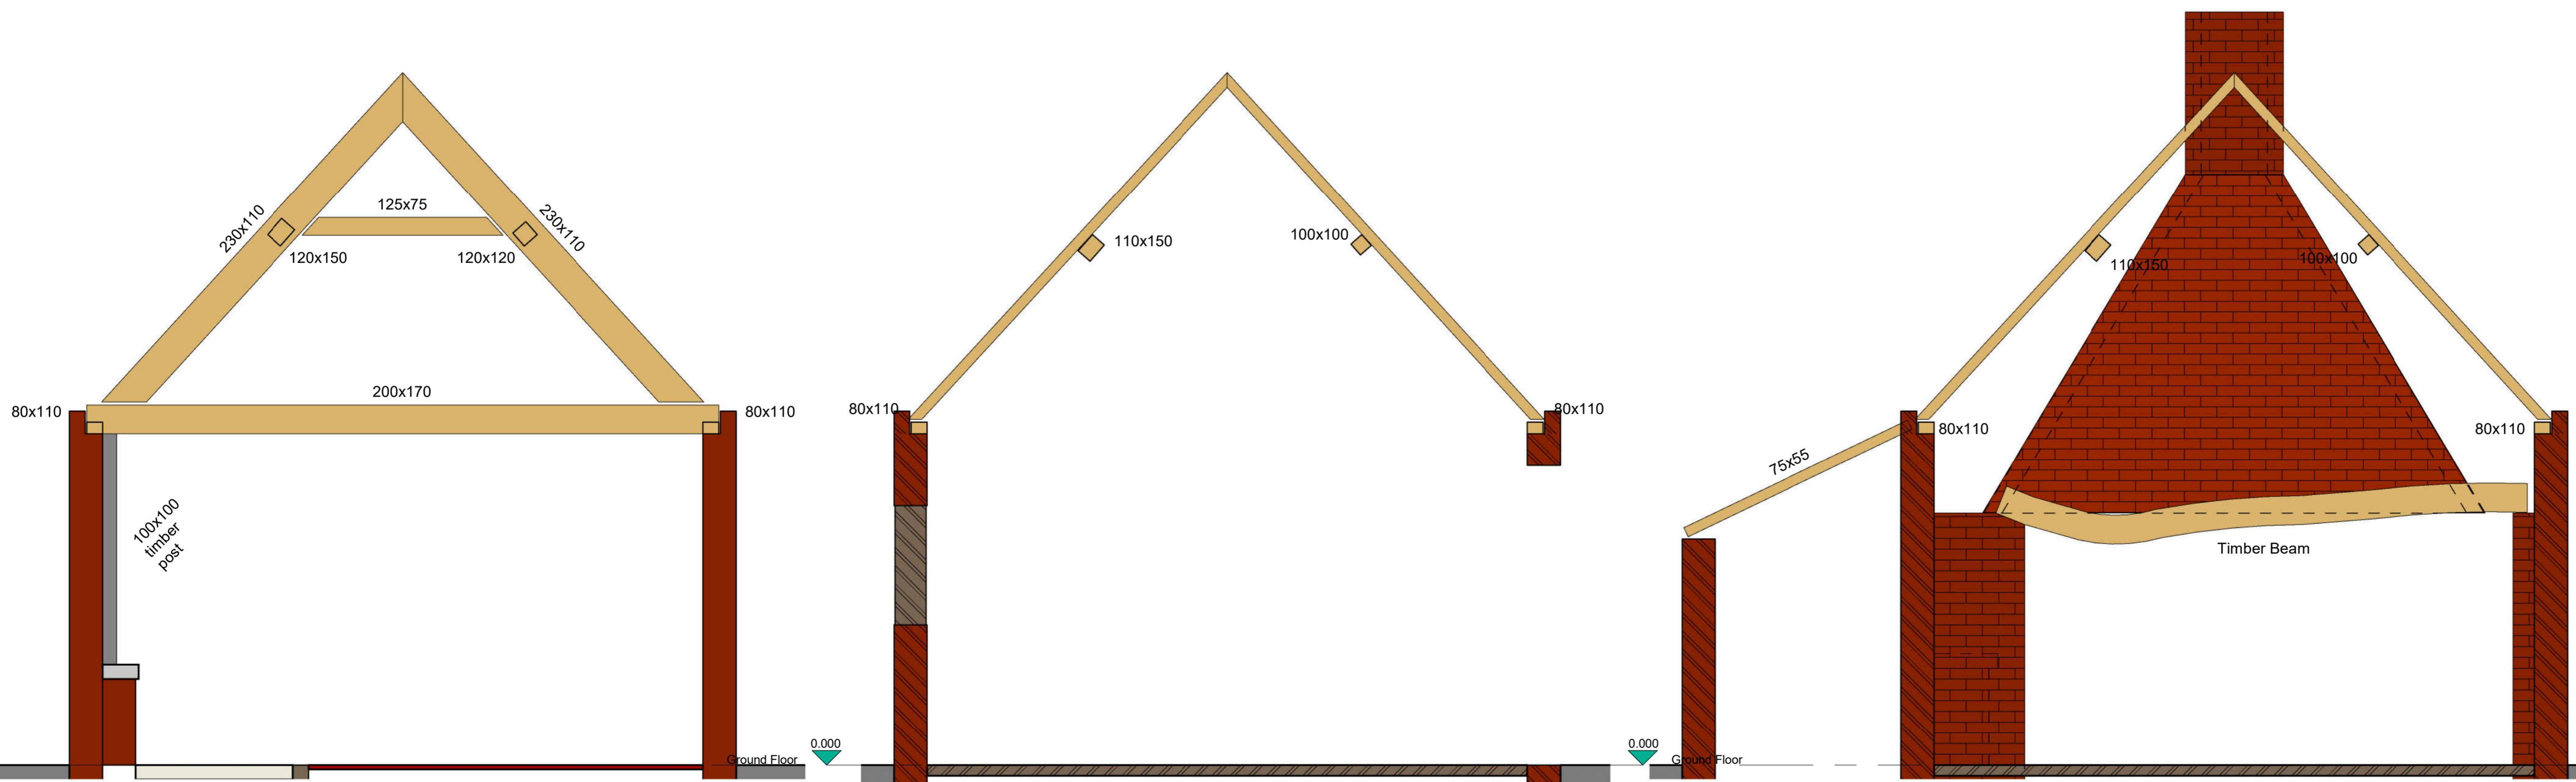

2 Section 2
1 : 25

3 Section 3
1 : 25

4 Section 4
1 : 25

NOTES

1. Do not scale this drawing. All dimensions must be checked / verified on site. If in doubt ask.
2. This drawing is to be read in conjunction with all relevant Architects, Engineers and Specialist drawings and specifications.
3. All dimensions are in millimetres unless otherwise stated. All levels in metres unless otherwise noted.
4. Any discrepancies noted on site are to be reported to the Engineer immediately.

CDM REGULATIONS 2015

DESIGNERS HAZARD INFORMATION FOR CONSTRUCTION

1. If you do not fully understand the risks involved during the construction of the items indicated on this drawing ask your Health & Safety Advisor or a member of the Design Team before proceeding.

GENERAL NOTES

Rev	Date	Description	Drawn	Checked

AMENDMENTS

OSE consulting

Quantum House
3-5 College Street
Nottingham
NG1 5AQ
Tel: 0115 943 7969
E-Mail: info@ose-consulting.co.uk
www.ose-consulting.co.uk

Client:

Mr I Clements

Project Title:

Bakehouse Avenue Farm

Drawing Title:

Existing Sections

Scale
1 : 25

Date
10/17/22

Drawn
DD

Drawing Status:

Report

Drawing Number:

3231_0002

Revision