


Notes:
 Contractor to check dimensions and notify any discrepancies or errors to S R Davis Architects immediately.
 Work to figured dimensions only. Do not scale.
 © All Rights Reserved.

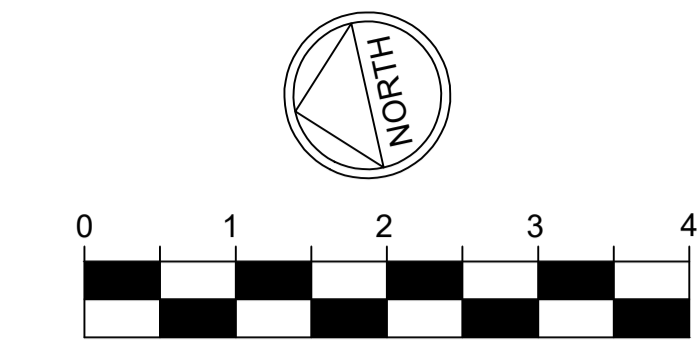


Legend Read with Ecological Appraisal Reference TF1123 PEA

- Existing native tree to be removed (avoid clearance between breeding season, mid-March to mid-August)
- Existing native tree to be retained
- New native tree to replace existing removed (ratio 1 : 2)
- Existing non - native landscaping to be retained. Replenish sparse areas with Wildlower Hedgerow Edge mix.
- Existing non - native landscaping to be replaced for gravel drive
- Existing non - native landscaping to be replaced with outbuilding

- T1** Existing native tree to be retained
- T2** Existing native Prunus tree to be retained
- T3** Existing native Silver Birch tree to be retained
- T4** Existing native tree to be retained
- T5** Existing Prunus native tree to be removed
- T6** Existing native Conifer tree to be removed
- T7** Existing native Holly tree to be removed
- T8** New semi mature native Prunus
- T9** New semi mature native Rowan
- T10** New semi mature native Prunus
- T11** New semi mature native Rowan
- T12** New semi mature native Prunus
- T13** New semi mature native Rowan
- ST** Sparrow Terrace fixed @ 3m - 4m to North gable of existing Top Farm building
- BB** Bird Box fixed @ 3m - 4m to trunk of existing Prunus native tree (T2) Facing North-East
- Bat** Bat Box fixed @ 3m - 4m to trunk of existing Silver Birch native tree (T3) Facing South

Rev.	Date	Description	Drawn	Checked
 Harborne Court 67-69 Harborne Rd Edgbaston Birmingham B15 3BU T: 0121 455 9234 F: 0121 456 2232 E: reception@srdarchitects.co.uk www.srdarchitects.co.uk		Client: Mr John Morse Project: Top Farm, Watery Lane, Yeldingtree, Broome, Worcestershire. DY9 0EJ Title: Proposed Oak Framed Outbuilding Landscape / Ecology Principles		
Drawn	MAF	Checked	SRD	
Date	11/23	Scale	1:50@A1	Drw. No.
Status	Planning			2309/PA/23

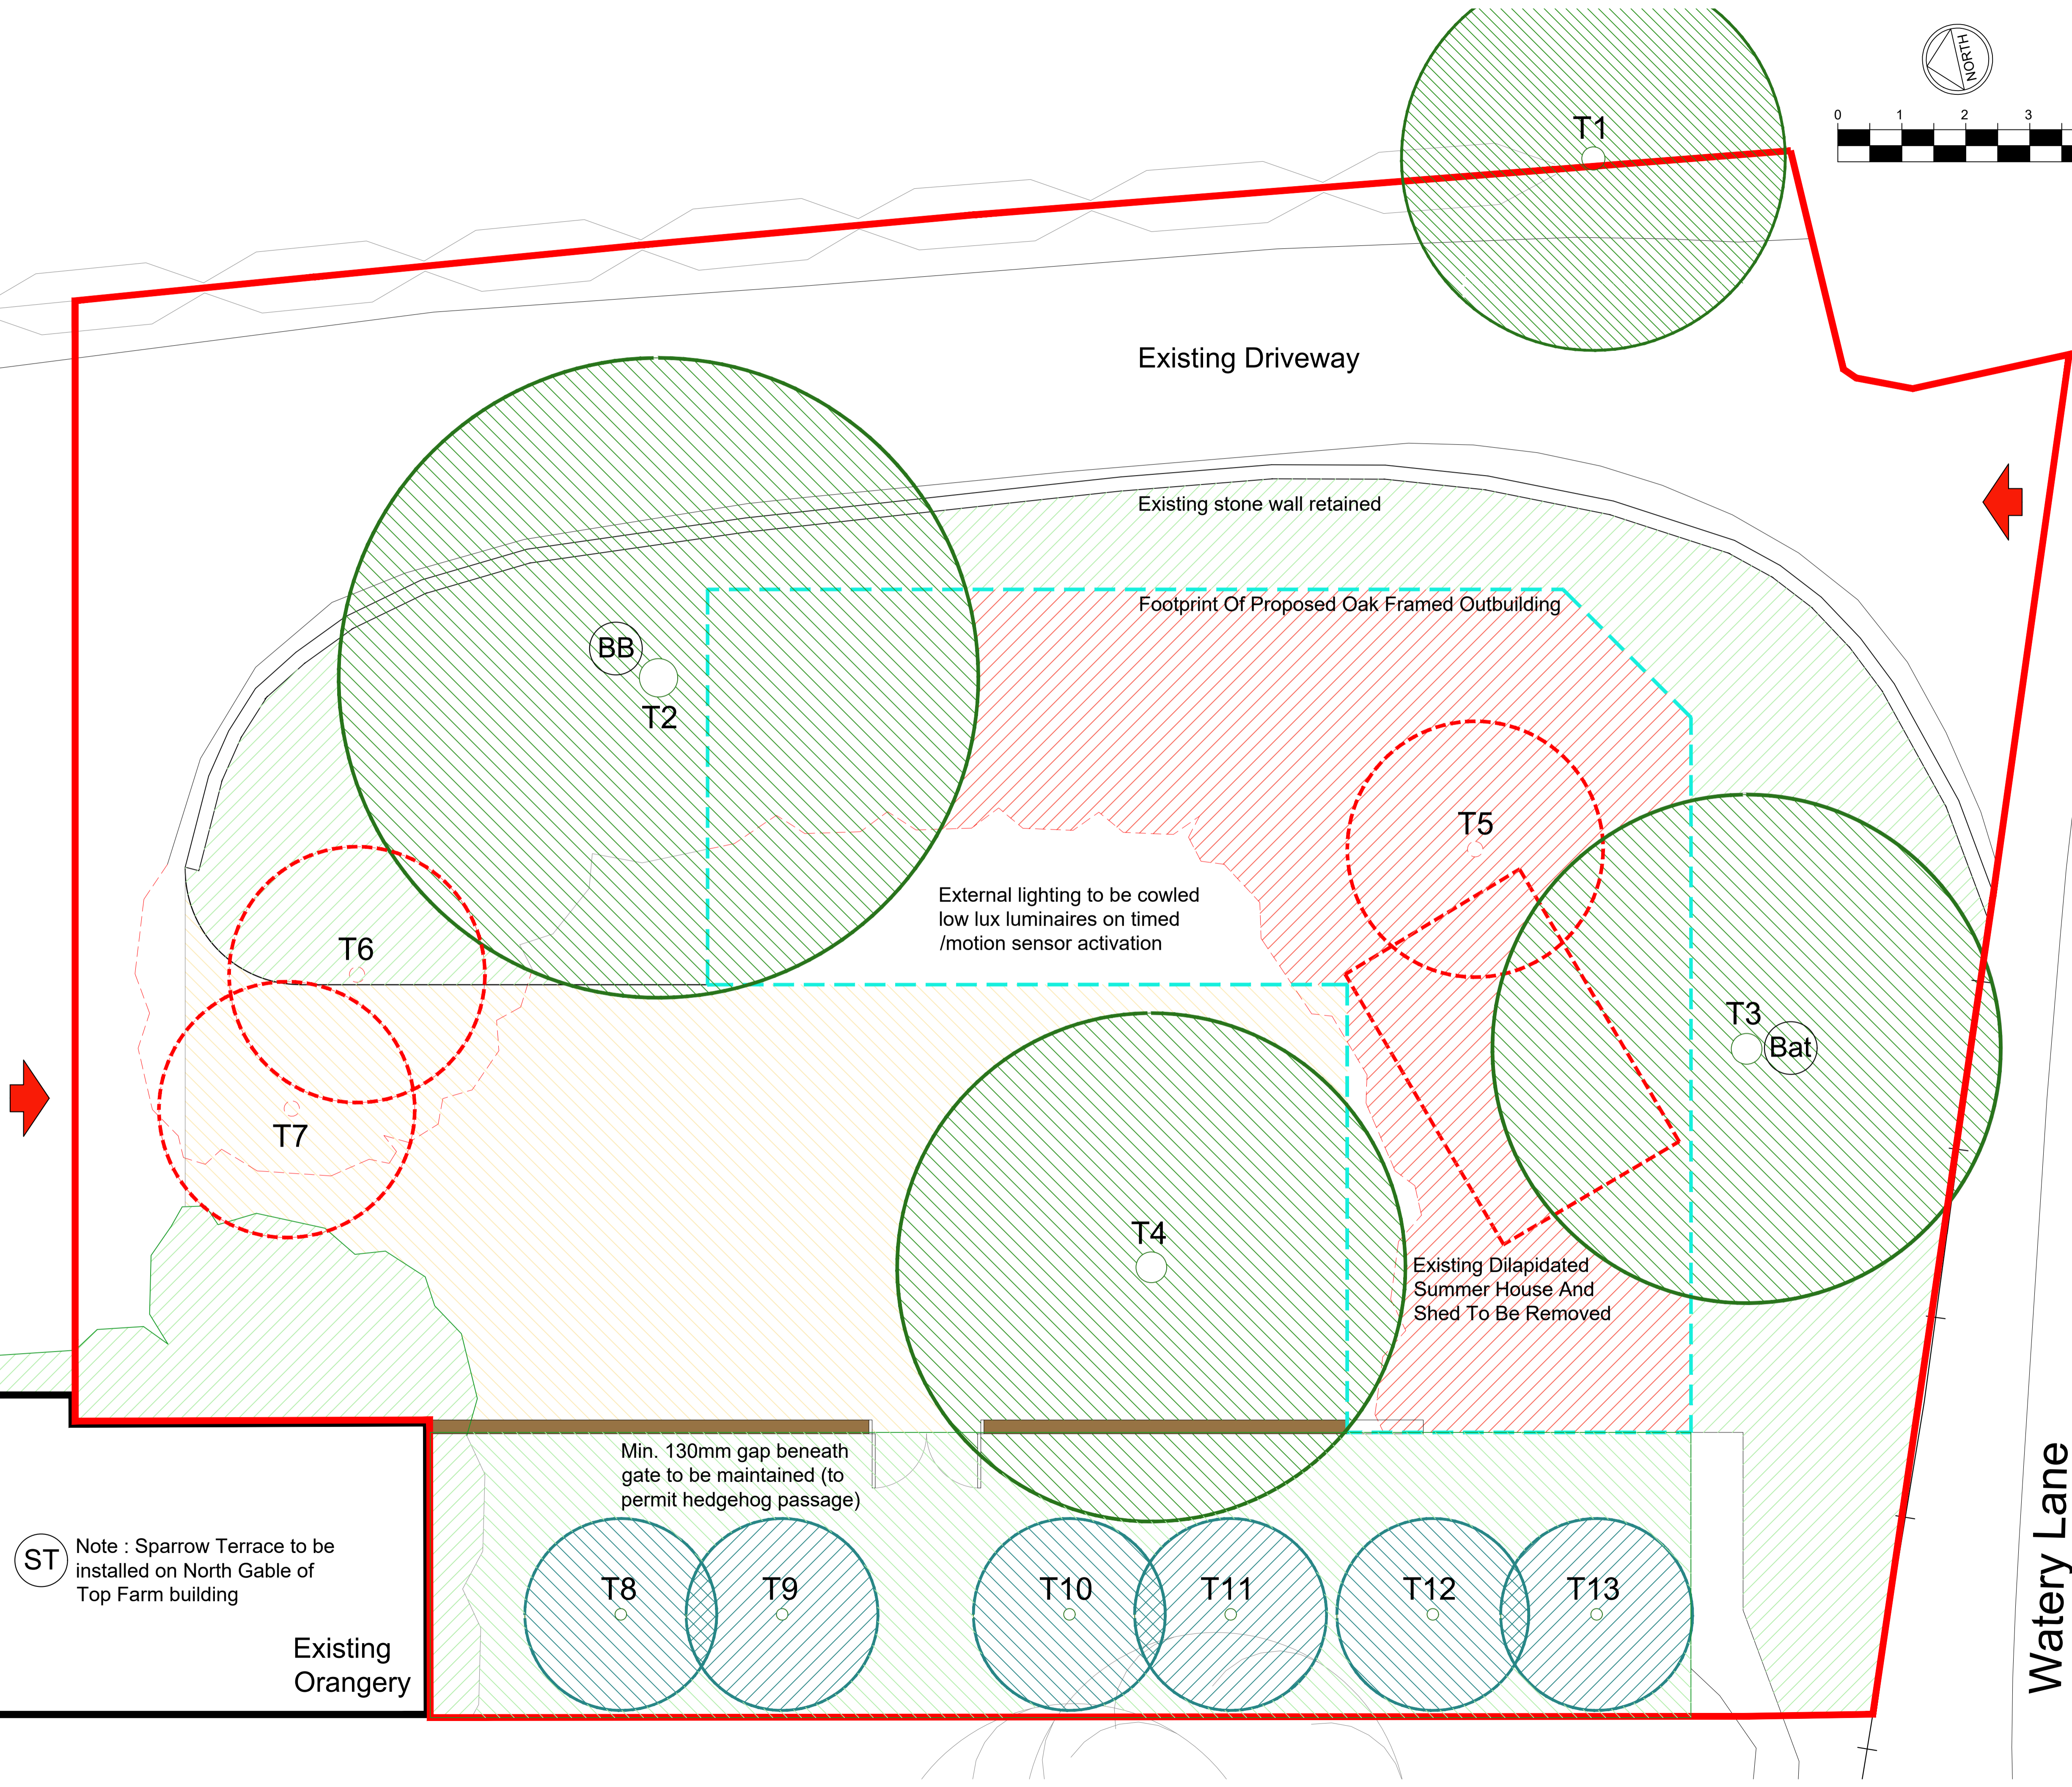

ST Note : Sparrow Terrace to be installed on North Gable of Top Farm building