


PROPOSED SECOND FLOOR PLAN

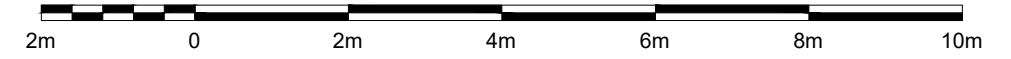


GARDEN

EXISTING STONEWALL

CONSERVATORY
A3 / RETAIL

RESTAURANT ENTRANCE

NORTH

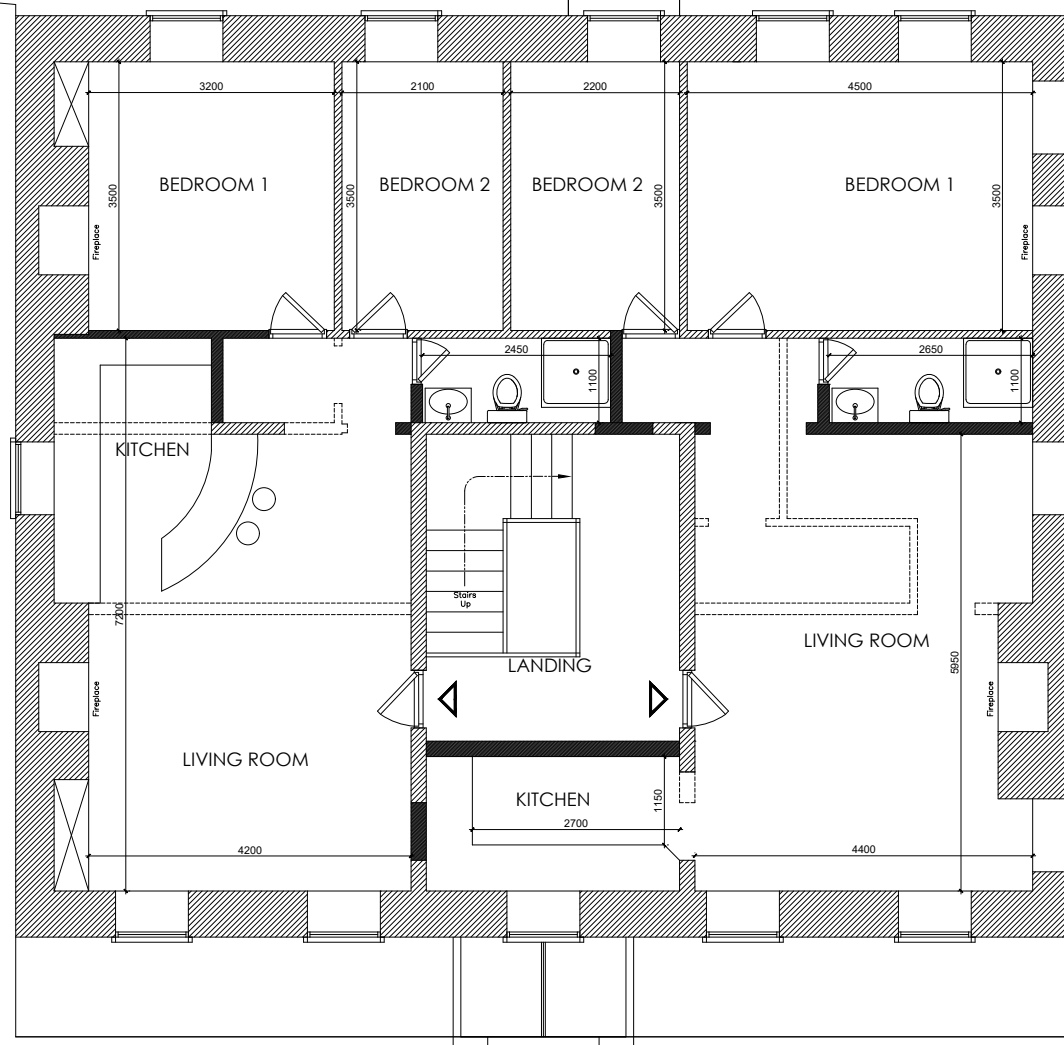

----- TO BE DEMOLISHED
 ■■■■■ NEW PARTITION WALL

PW/07/04491/LBC ; PW/07/04490/FUL

dublanc studio
architects

First Floor / 8-10 Nile Street / London N1 7RF
 T: +44 (0) 207 490 8865 www.dublanc-studio.com

Job Number 109/07

NEWLANDS HOUSE
PETWORTH

ROUNDTREE HOLDINGS LIMITED

Drawing Size A3

PROPOSED CONVERSION - MIXED USE
SECOND FLOOR

Date 03.05.23	Scale 1_100_@A3	Cadfile PETWORTH
Drawing No. 109/07/PL/16	Rev. B	