


Existing Loft Floor



Proposed Loft Floor

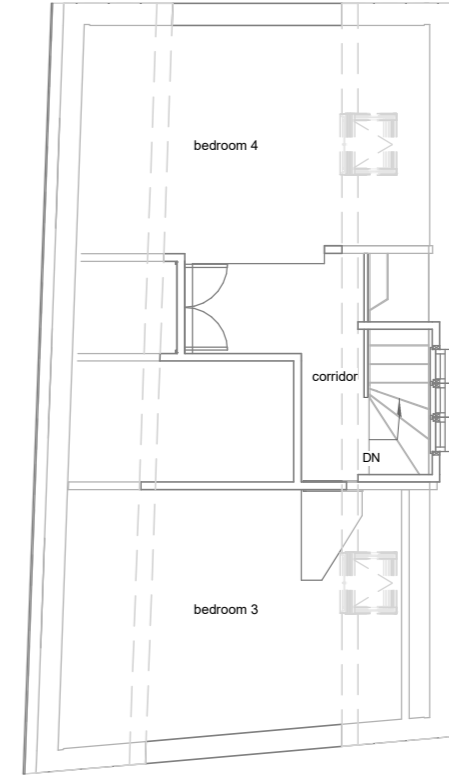

| | | |
|-------|--|----|
| 1:500 | | 50 |
| 1:200 | | 20 |
| 1:100 | | 10 |
| 1:50 | | 5 |

All measurement to be checked on site prior to any comment

Parkers Design Limited - The Studio @ 90, PO9 2PR

www.pexd.co.uk - info@parkersdesign.com - 07776 008822

| | | | | | |
|---------|--|--|------------|----------------|----------------------|
| PROJECT | Little Lombard Lombard Street GU28 0AG | | CLIENT | Maitland-Smith | |
| SHEET | Loft Floor | | Date | Issue Date | Scale (@ A3) 1 : 100 |
| | | | Drawn by | SW | DRAWING NUMBER |
| | | | Checked by | SR | P 4 |
| | | | | | REV |