


Scale 1:50

Existing - North Elevation

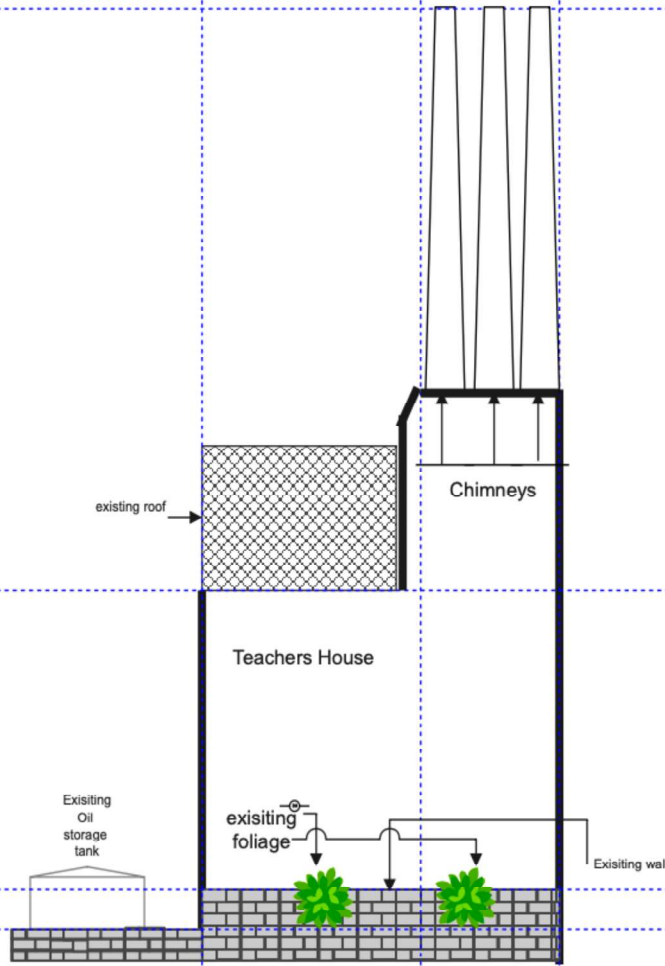


Lower
Road




Notes:
house walls are decorated with shrubs and
wall climbing plants including wisteria

Teachers House
Lower Road
Hardwick

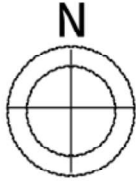

Scale 1:50

Proposed EV location - North Elevation

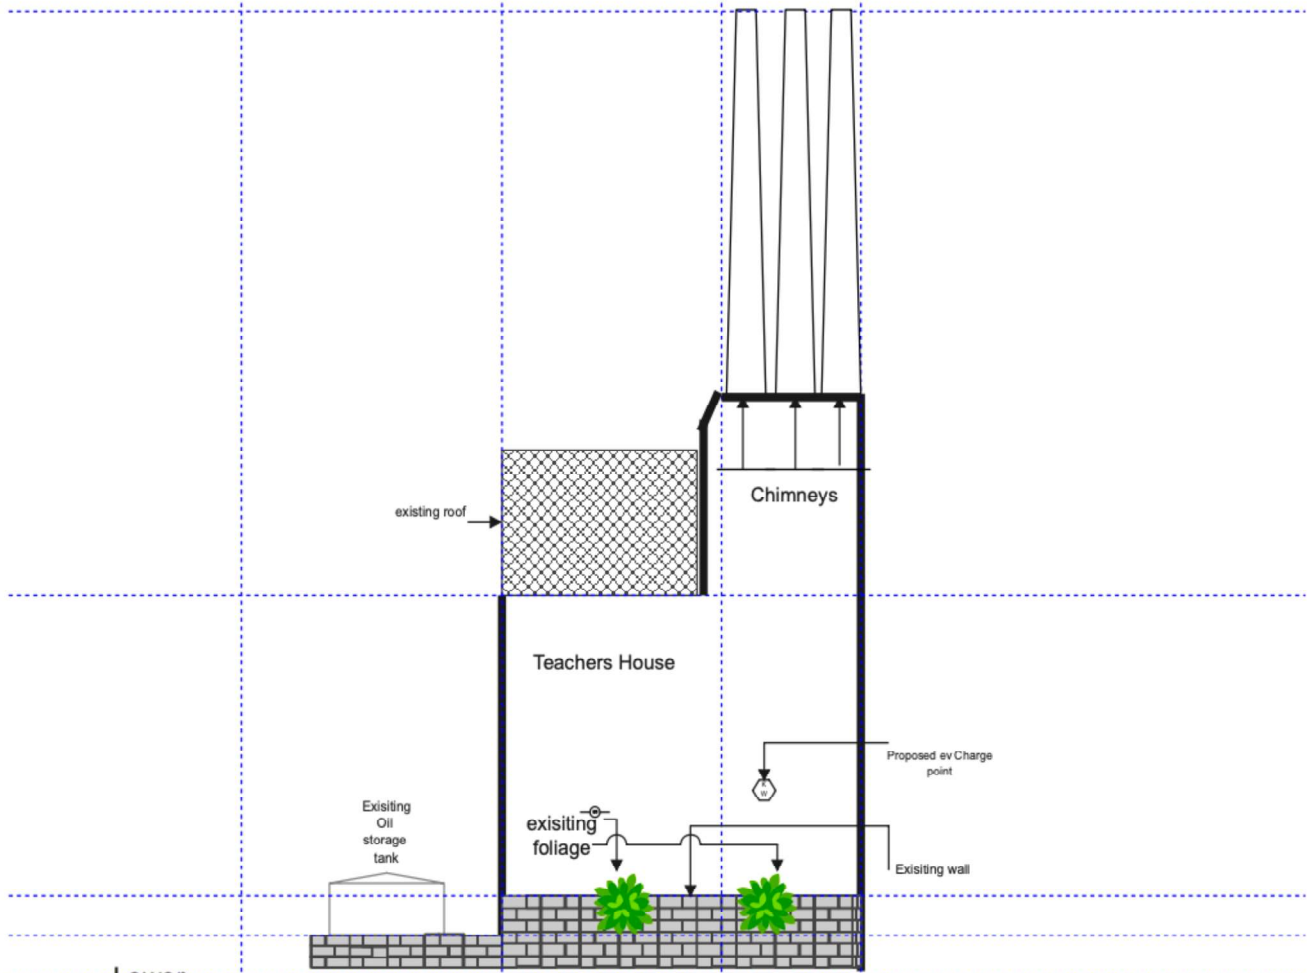

Lower Road



Notes:
house walls are decorated with shrubs and wall climbing plants including wisteria

Teachers House
Lower Road
Hardwick