




EXISTING GROUND FLOOR PLAN

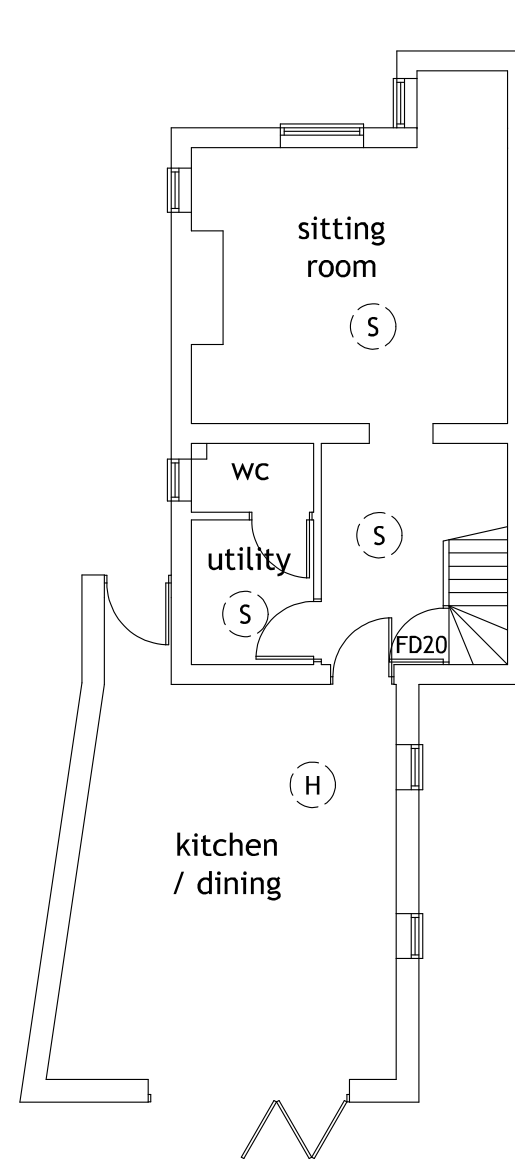



PROPOSED GROUND FLOOR PLAN

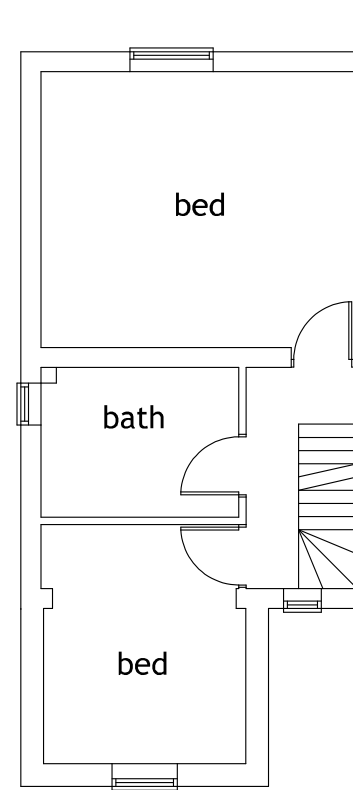


EXISTING FIRST FLOOR PLAN

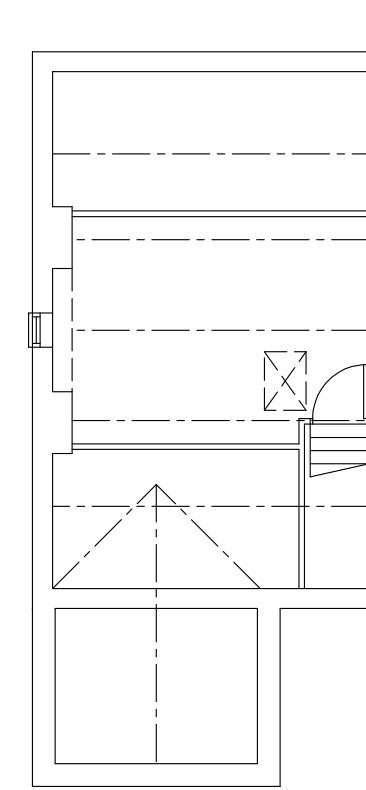

EXISTING ROOF PLAN

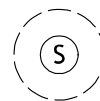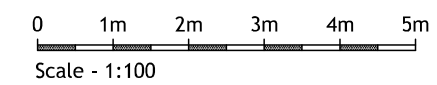

Interconnected mains operated smoke detector with battery back-up. 300mm min from any light fitting

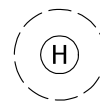

Interconnected mains operated heat detector with battery back-up. 300mm min from any light fitting

LD2 GRADE D FIRE DETECTION & ALARM SYSTEM TO BE INSTALLED INCORPORATING DETECTORS IN ALL CIRCULATION SPACES THAT FORM PART OF THE ESCAPE ROUTES FROM THE DWELLING & IN ALL ROOMS THAT REPRESENT A HIGH RISK TO OCCUPANTS INCLUDING A HEAT DETECTOR IN THE KITCHEN

xtraroom  
loft conversions

Mr & Mrs WOOD

29 Nearton End, Swanbourne,  
Buckinghamshire. MK17 0SL

PROPOSED LOFT CONVERSION

SCALE :	1:100	Drawing number :	
DATE :	Nov 2023	2691 / 3886	
BY :	A. Lloyd	Revision :	Sheet :
SHEET :	1 of 6	0	A3

Copyright Adrian Lloyd.  
All dimensions to be verified on site.