




FRONT ELEVATION



REAR ELEVATION



FLANK ELEVATION

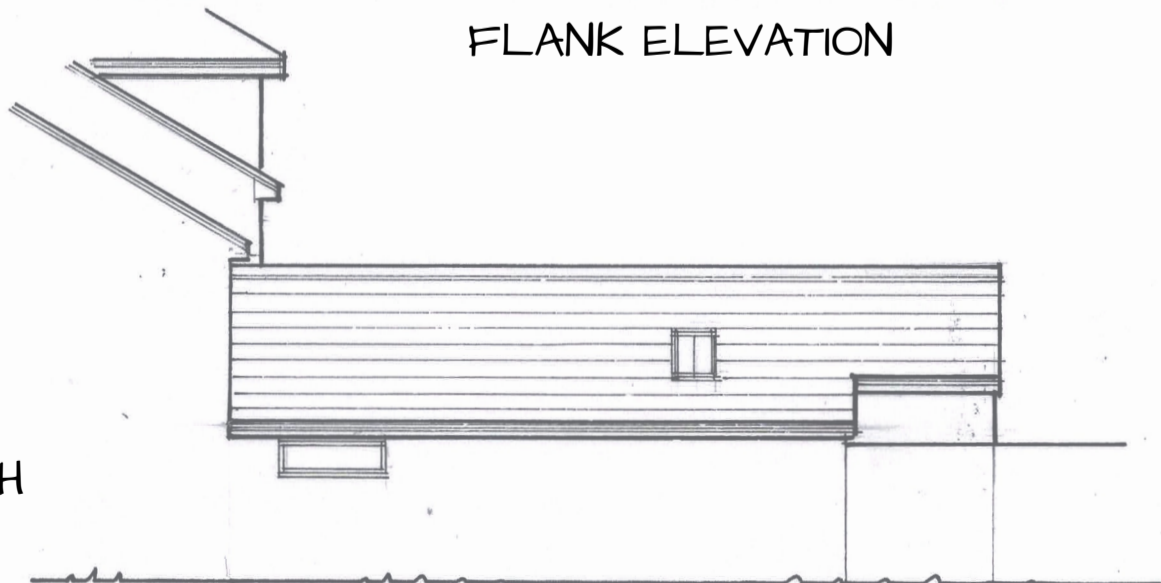

PART SIDE ELEVATION

6 HIGH STREET NORTH  
STEWKLEY  
BUCKS  
LU7 0HH

0. 2. 4. 6. Scale 1:100 @ A3



OCTOBER 2023