



NORTH-EAST BALCONY - FRONT ELEVATION



NORTH-EAST BALCONY
SIDE ELEVATION

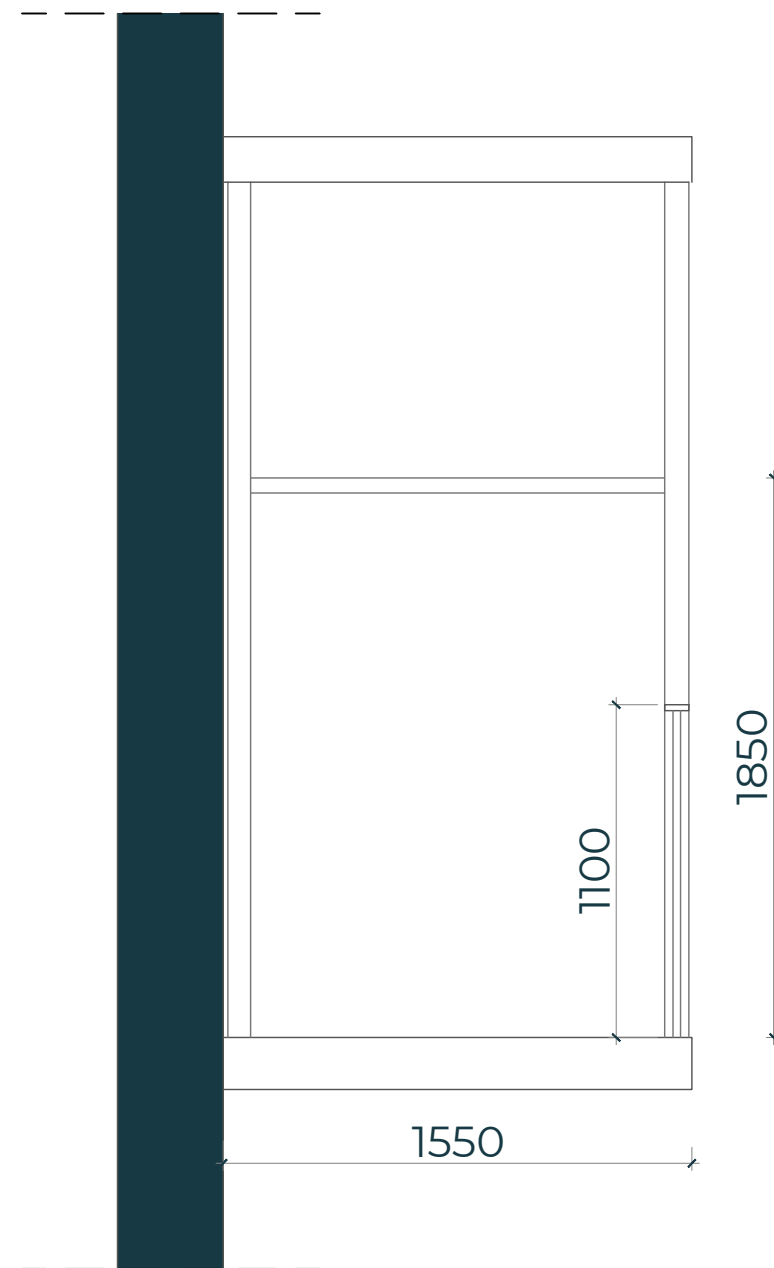

1.80 m OBSCURED GLAZED PRIVACY SCREEN

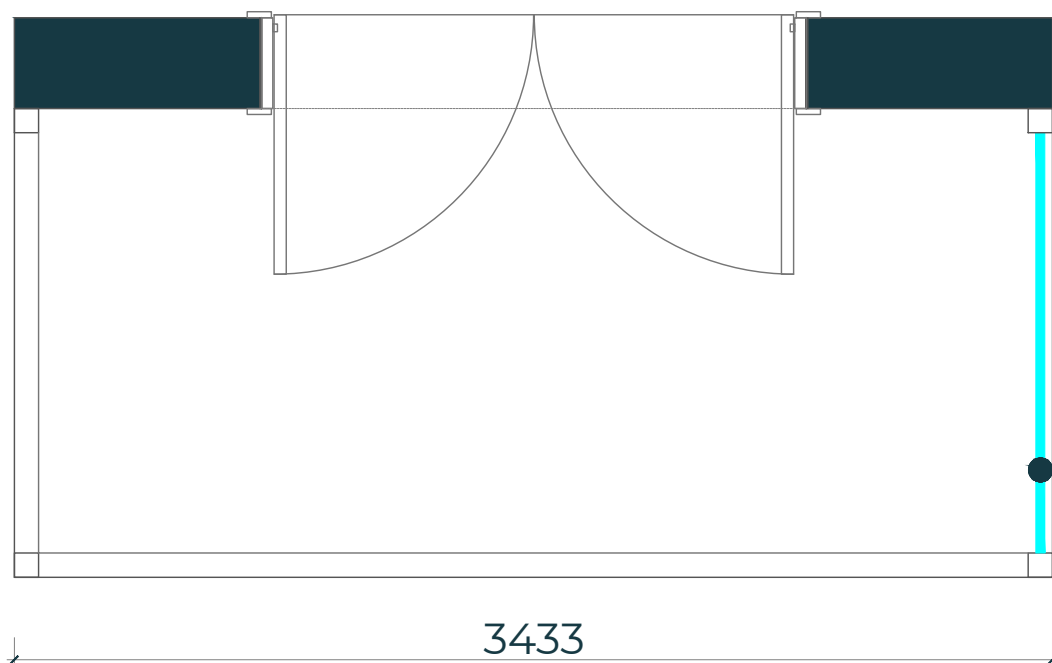

NORTH-EAST BALCONY - FLOOR PLAN

Rev No.	Date	Description
---------	------	-------------

Notes:
Any inaccuracies or errors to be reported to the architect/surveyor immediately and prior to any work commencing. All dimensions to be verified on site. All work to comply with British Standards Code of practice. All external surfaces and materials to match existing. This drawing and all information provided within it is the copyright of UPP Consultants Ltd. and reproduction without prior consent is strictly forbidden.

Dwg No	Drawn
141-143DH-A-20-102	DR
Drawing	Checked
Privacy Screen Detail	UPP
Scale	Issue Date
1:25 @ A3	23.11.2023



Project Address	
141-143 Dollis Road, London, NW7 1JX	
Client	Status
Purple Fox Enterprises Ltd	For Planning