


**SECTION AA**

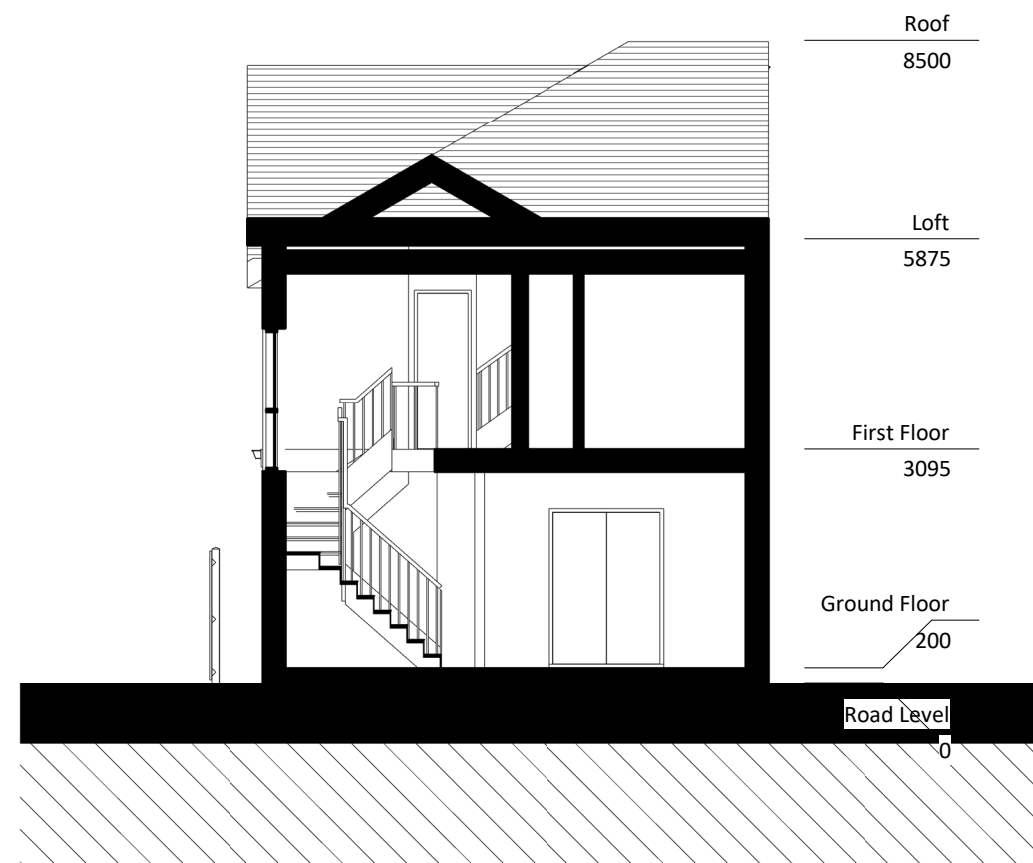

**SECTION BB**

GENERAL NOTES:  
 ONLY SCALE OF DRAWINGS FOR PLANNING PURPOSES  
 ALL DIMENSIONS ARE TO BE CHECKED ON SITE. INCONSISTENCIES ARE TO  
 BE REPORTED TO DIMENSIONS IMMEDIATELY.  
 COPYRIGHT OF PLANNING DIMENSIONS LTD

**PROJECT TITLE**

7 Russell Gardens NW11 9NJ

**CLIENT**

-

**PROJECT NO**

-

**DRAWING TITLE**

Proposed Section AA  
and BB

**SCALE (@ A3)**

1 : 100



**DRAWING NUMBER**

PR - S001

**REV**

-

**Date**

23/11/2023

**Drawn by**

Sanjay

info@pdimensions.co.uk  
 www.pdimensions.co.uk  
 0208 076 9300  
 Unit 7  
 Hawthorn Business Park  
 165 Granville Road  
 NW2 2AZ  
 London

