


GENERAL NOTES:

- SEE FINISHES SCHEDULE FOR ROOM BY ROOM FLOOR FINISHES, WALL FINISHES AND OTHER DETAILS
- SEE BUILDERS WORK DRAWING FOR WALL AND FLOOR BUILDUP DETAILS
- SEE SANITARY WARE SCHEDULE FOR ITEM CODES AND SPECIFICATIONS
- SEE REFLECTED CEILING PLANS FOR ARCHITECTURAL FEATURES
- SEE JOINERY SCHEDULE FOR JOINERY DETAILS
- SEE IRONMONGERY AND DOOR SCHEDULE FOR RELEVANT INFORMATION
- SEE LIGHTING SPECIALIST PLANS AND SPEC FOR LIGHT FITTINGS AND POSITIONS
- ALL DOORS TO BE RETAINED AS EXISTING, UNLESS SPECIFIED OTHERWISE
- SEE ELECTRICAL SCHEDULE FOR FACE PLATES AND FINISHES

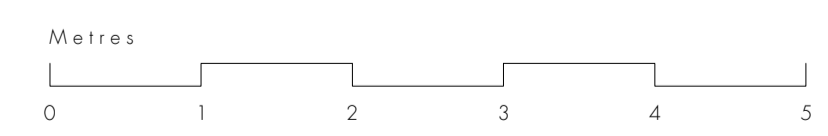

NO.	REVISIONS	DATE	INITIAL

NOTES

1. THIS DRAWING IS NOT TO BE SCALED
2. ALL DIMENSIONS AND LEVELS TO BE CHECKED ON SITE PRIOR TO SETTING OUT OR MANUFACTURE. ANY DISCREPANCIES BETWEEN SITE, DRAWING OR SPECIFICATION TO BE REPORTED TO THE ARCHITECT IMMEDIATELY.
3. THIS DRAWING IS THE COPYRIGHT OF IAN WYLIE ARCHITECTS AND SHALL NOT BE REPRODUCED WITHOUT PERMISSION.

PLANNING AND LISTED BUILDING CONDITIONS

IAN WYLIE ARCHITECTS

17 NOTTINGHAM STREET
7935 8885
LONDON W1U 5EW
info@ianwyliearchitects.com

T: 020
E:

Site
77 EATON TERRACE
LONDON SW1W 8TN

Client
MR & MRS FINNON

Drawing Title
PROPOSED SECTION WITH LEVELS

Scale
1:50 @ A1
1:100 @ A3

Drawing No.
464 - IWA - S - LV - 00

Revision
-