
Drw. MDRB/VOC2.6

0

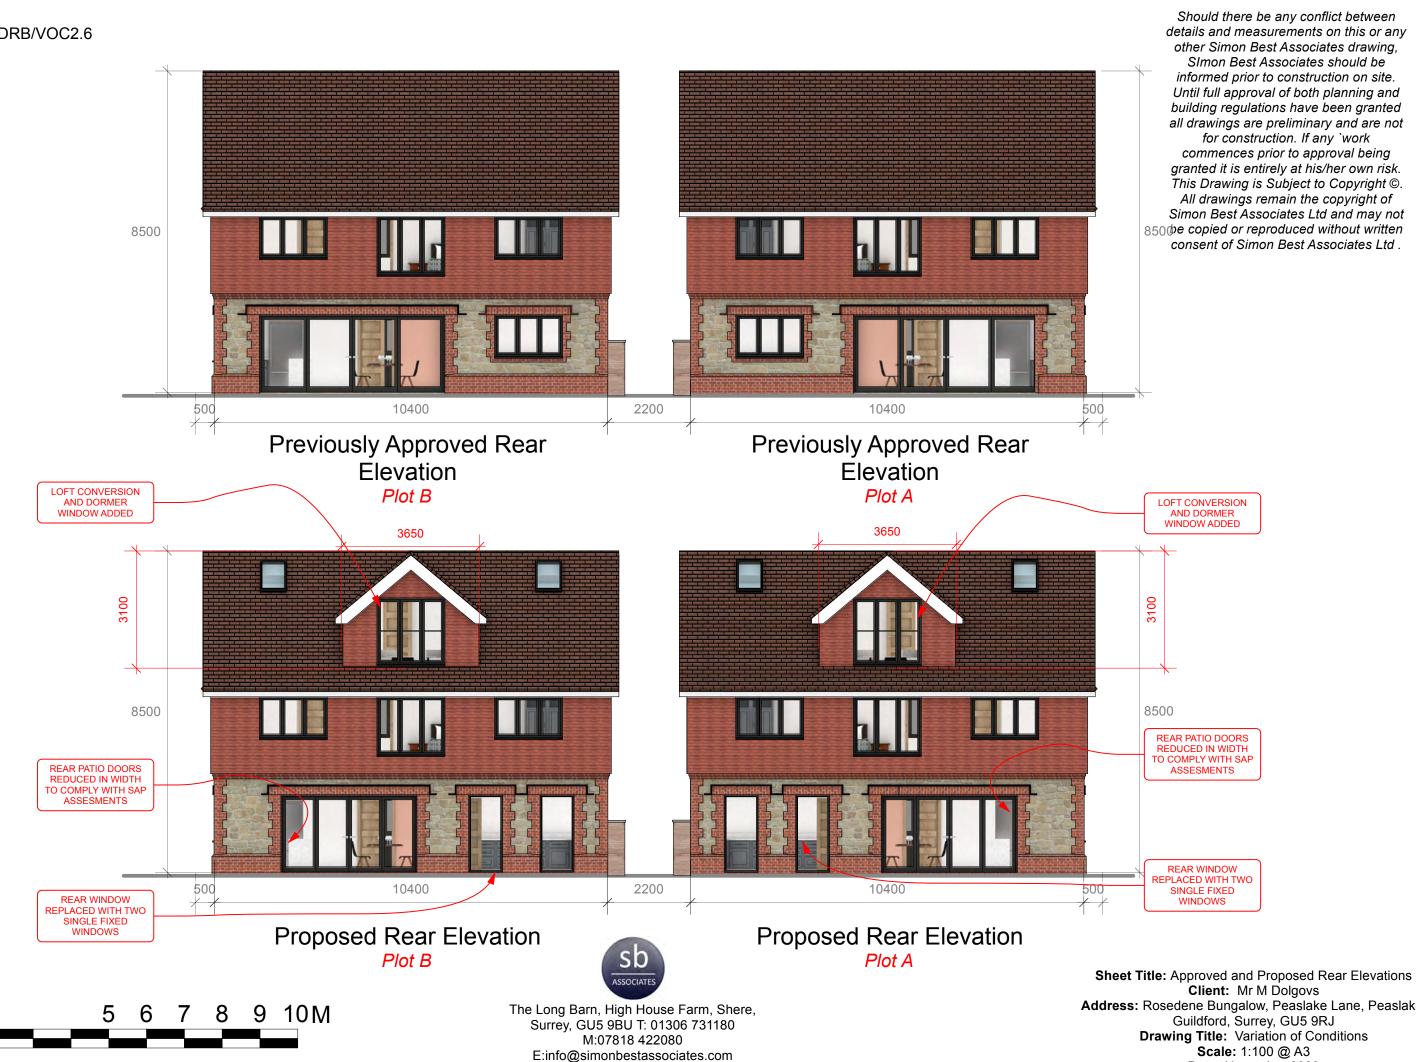

Copyright © 2023 Simon Best Associates Ltd. All rights reserved.

Address: Rosedene Bungalow, Peaslake Lane, Peaslake, Date: November 2023