


THIRD ANGLE PROJECTION



SCALE 1/8" TO 1 FT.

ATTIC WINDOWS -  
FRONT  
BACK

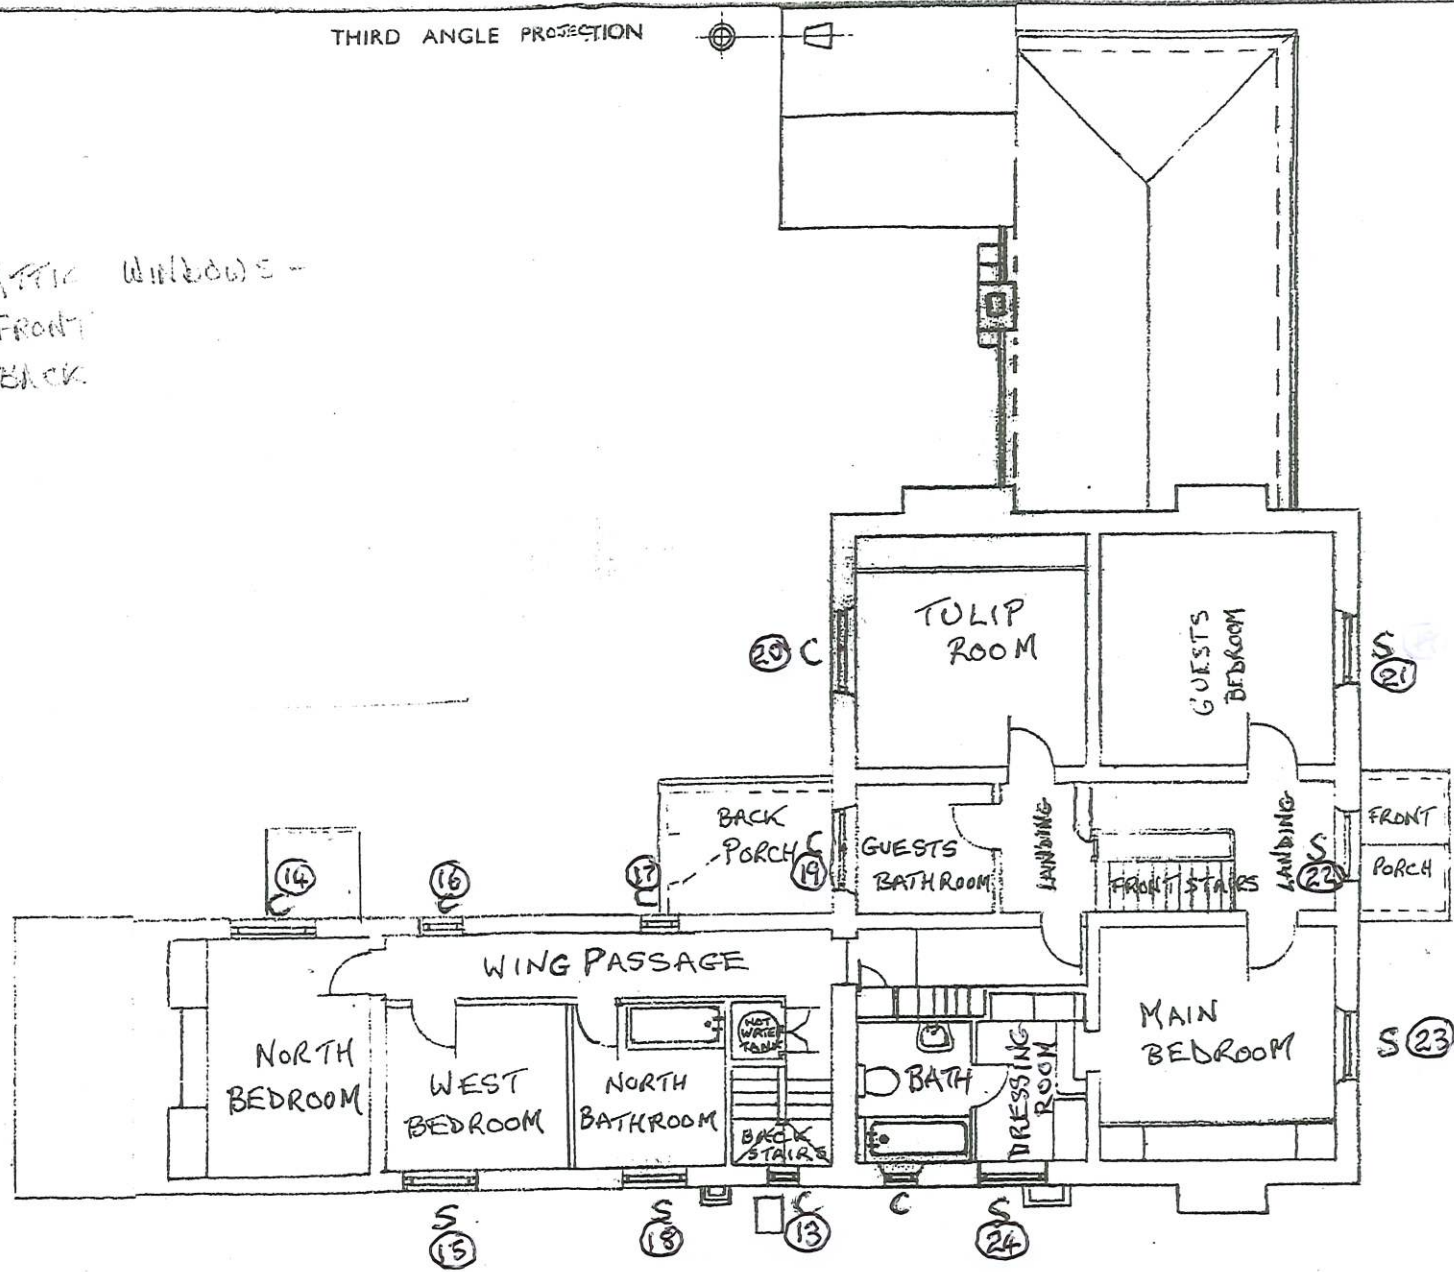

LOCKERLEY WATER HOUSE

C = CASEMENT WINDOW  
S = SASH WINDOW

UPSTAIRS