


1 EXISTING 3D-VIEW LOOKING SOUTH WEST
 160 SCALE

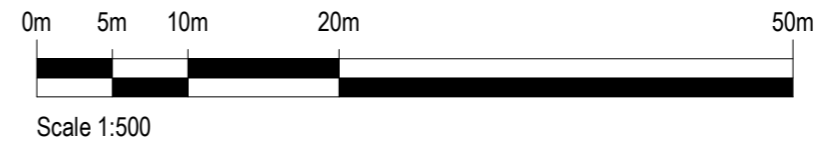

SAFETY, HEALTH AND ENVIRONMENTAL INFORMATION

In addition to the hazards/risks normally associated with the types of work detailed on this drawing, note the following:

- CONSTRUCTION
- MAINTENANCE/CLEANING
- DECOMMISSIONING/DEMOLITION

It is assumed that all works will be carried out by a competent contractor working, where appropriate, to an approved method statement

Notes :

- Drawings to be read in conjunction with all other disciplines drawings and specification documents
- All dimensions are in millimetres unless otherwise specified.
- The level of information in this drawing is issued for planning only. The information shown should not be used for any other purpose (such as building regulations or construction) unless permission is expressly given by client/architect. To be read in conjunction with Civil, Structural and MEP information. Rights for Party Wall and Rights of Light lies with the client. All dimensions should be checked out on site. Illustrated material subject to copyright.

Rev.	Date	Description	By	Chkd	App'd
------	------	-------------	----	------	-------

Drawing Status **PLANNING** Suitability **SO**

Cryer & Coe architects

10 - 12 Gloucester Rd, Bristol, BS7 8AE
 Tel: 01173 634033
 hello@cryerandcoe.co.uk
 www.cryerandcoe.co.uk

Client
YELLOW GIRAFFE

Project Title
141 HIGH STREET

Drawing Title
EXISTING AERIAL VIEW

Scale	Designed SC	Drawn SC	Checked DC	Authorised DC
Original Size A3	Date 25-10-2023	Date 25-10-2023	Date 25-10-2023	Date 25-10-2023
Drawing Number	160	Revision	-	