





FRONT




REAR

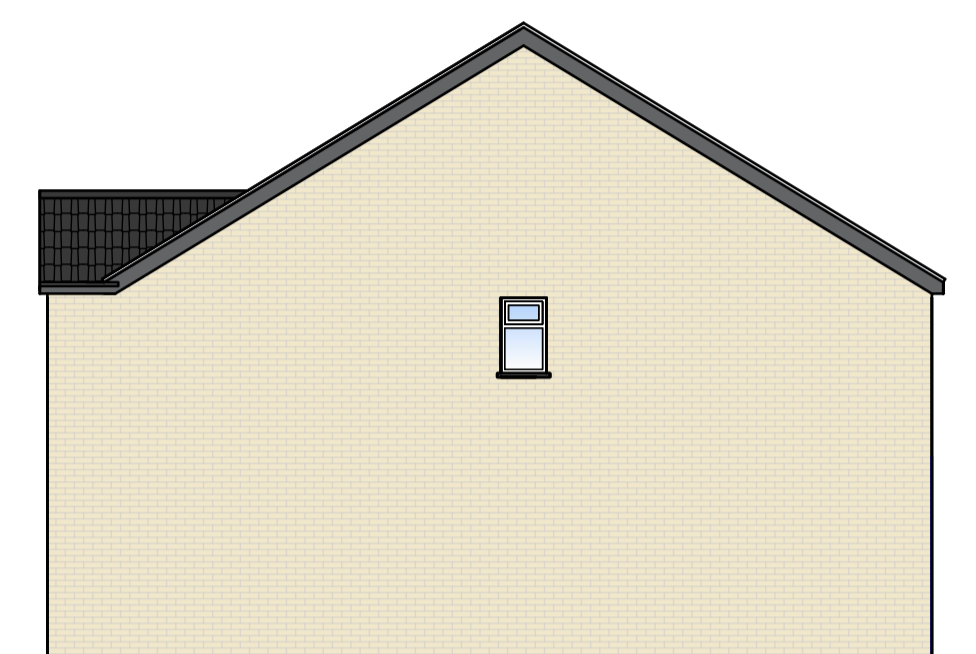


SIDE

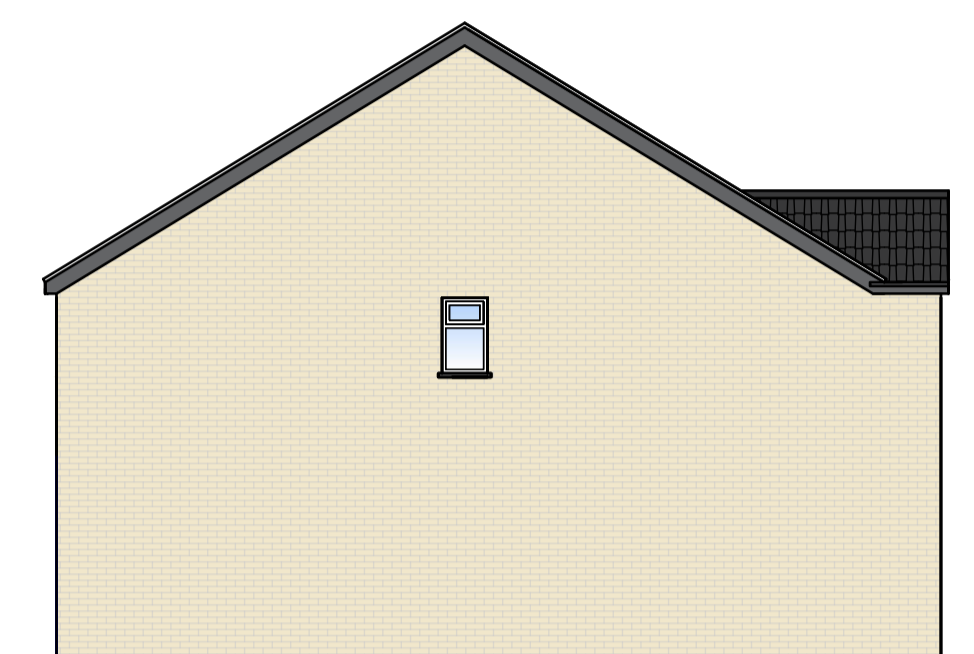


SIDE

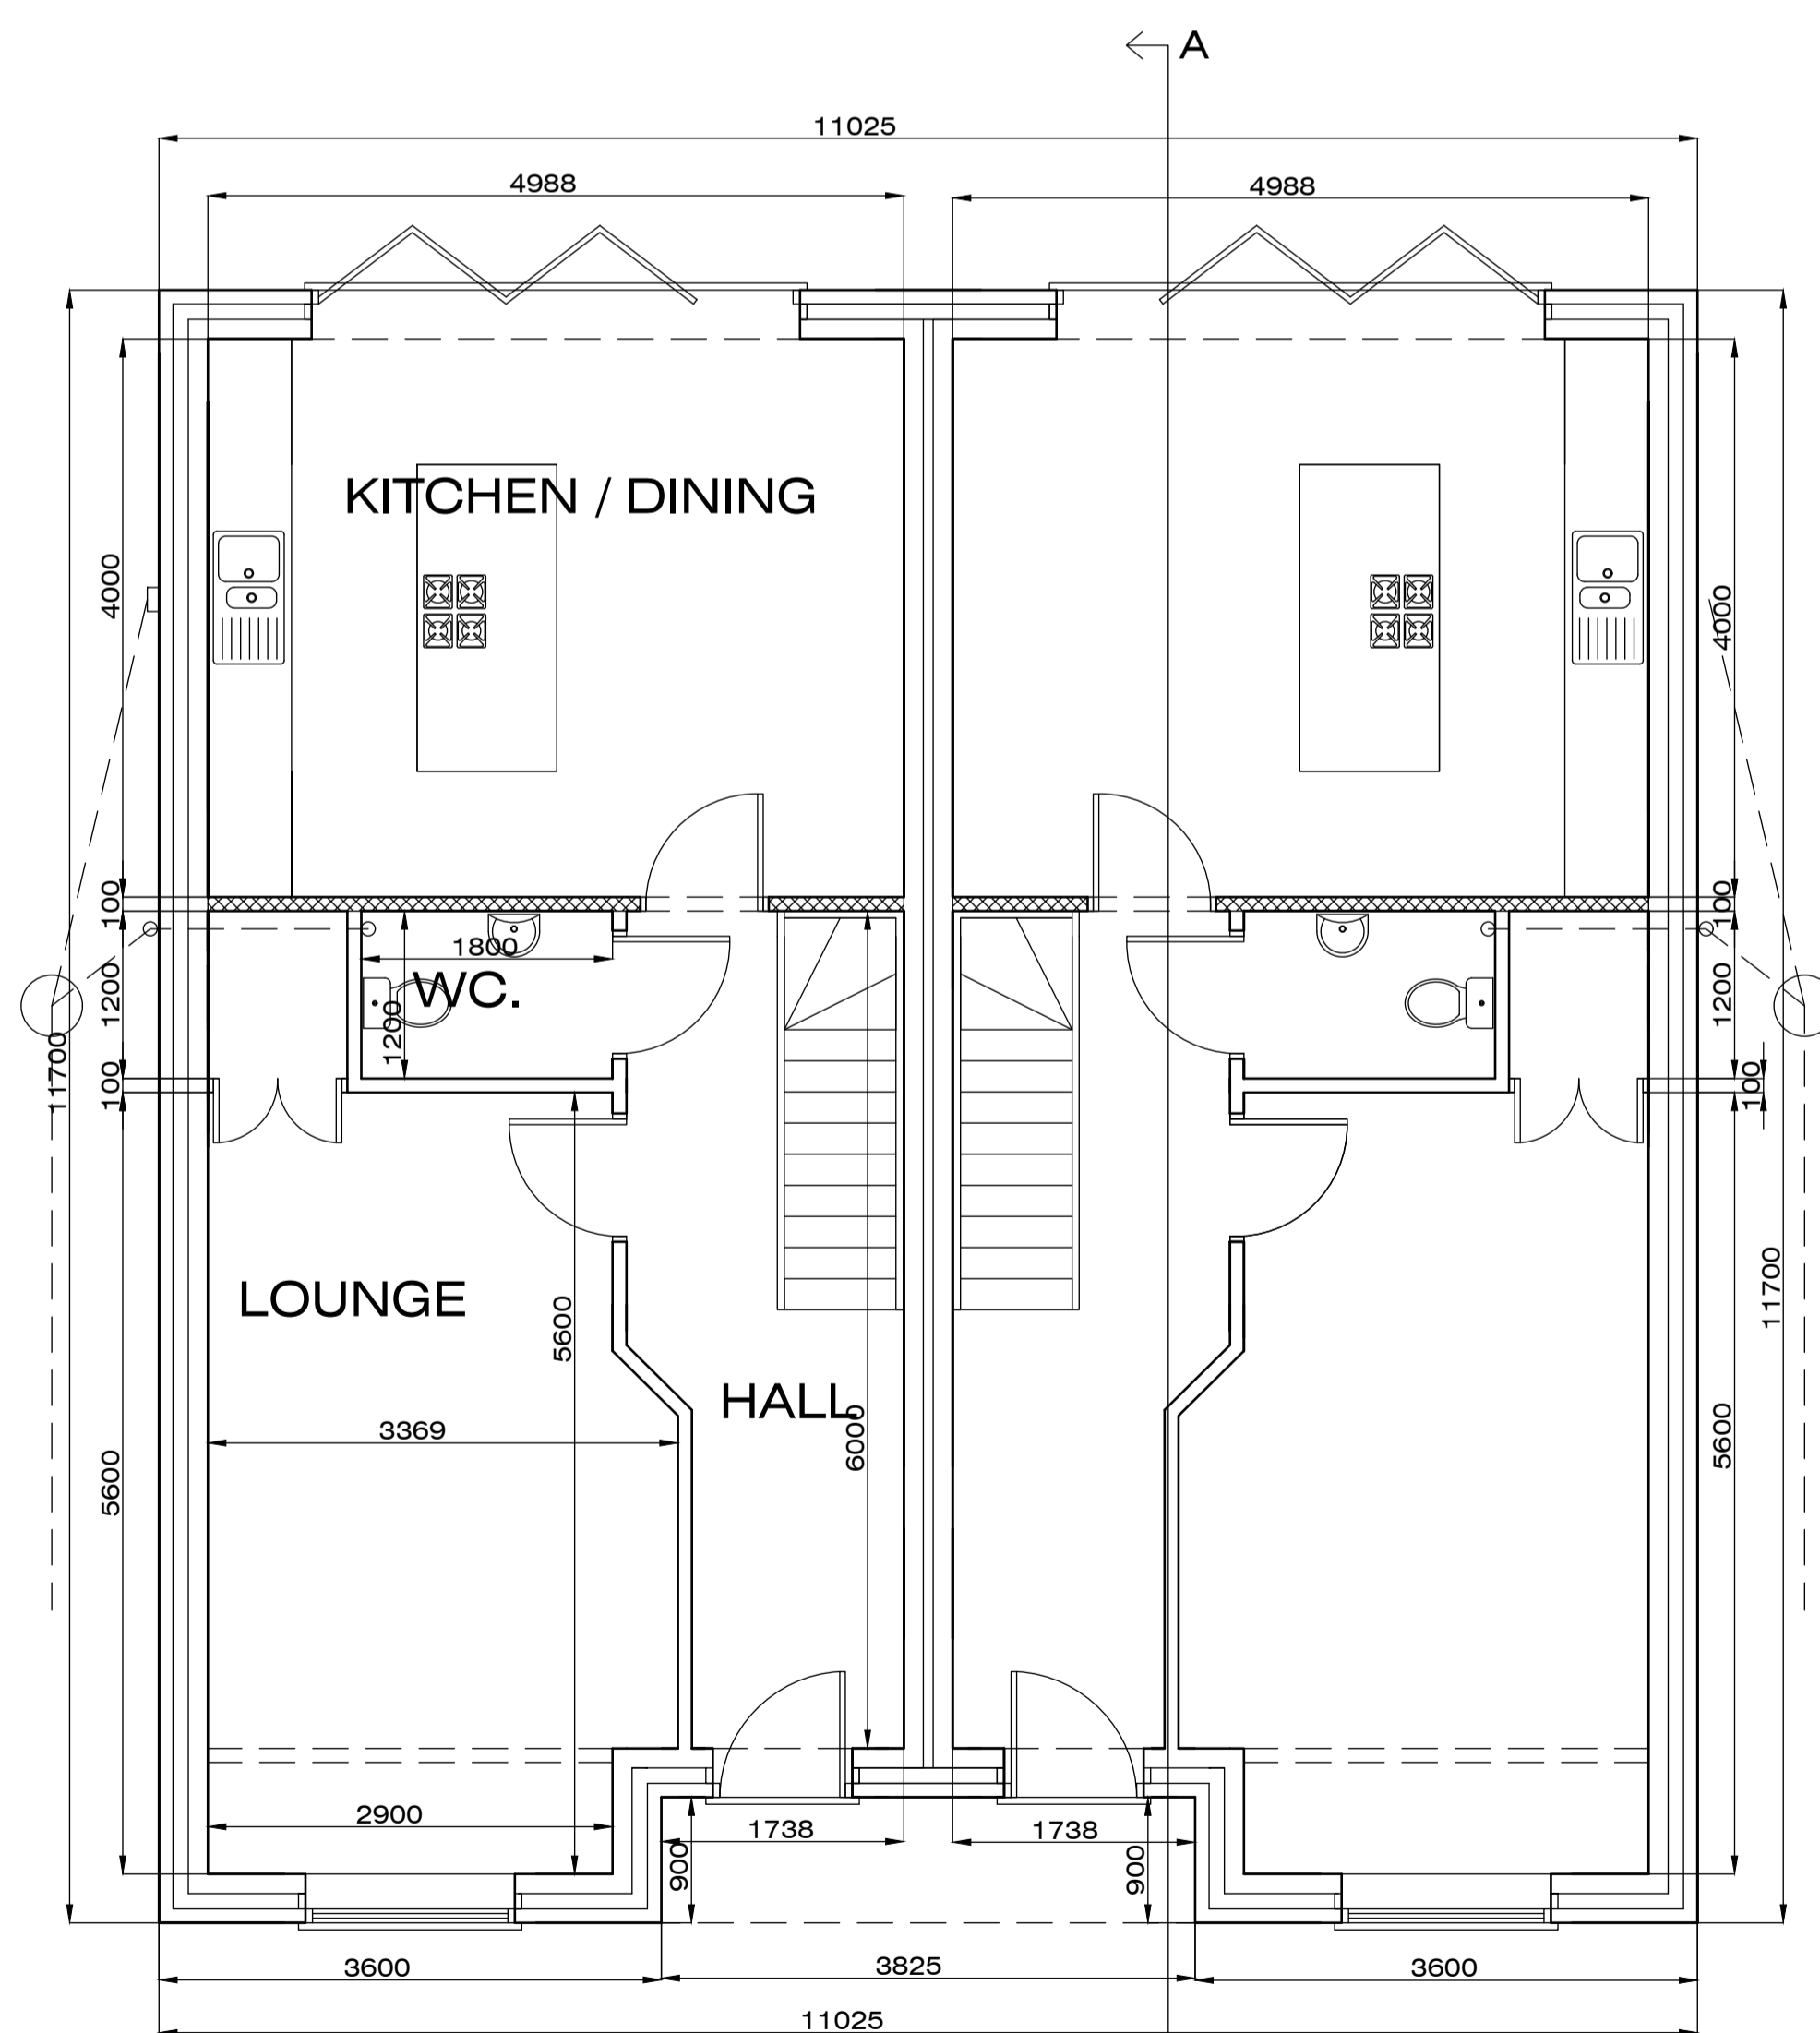

GROUND FLOOR

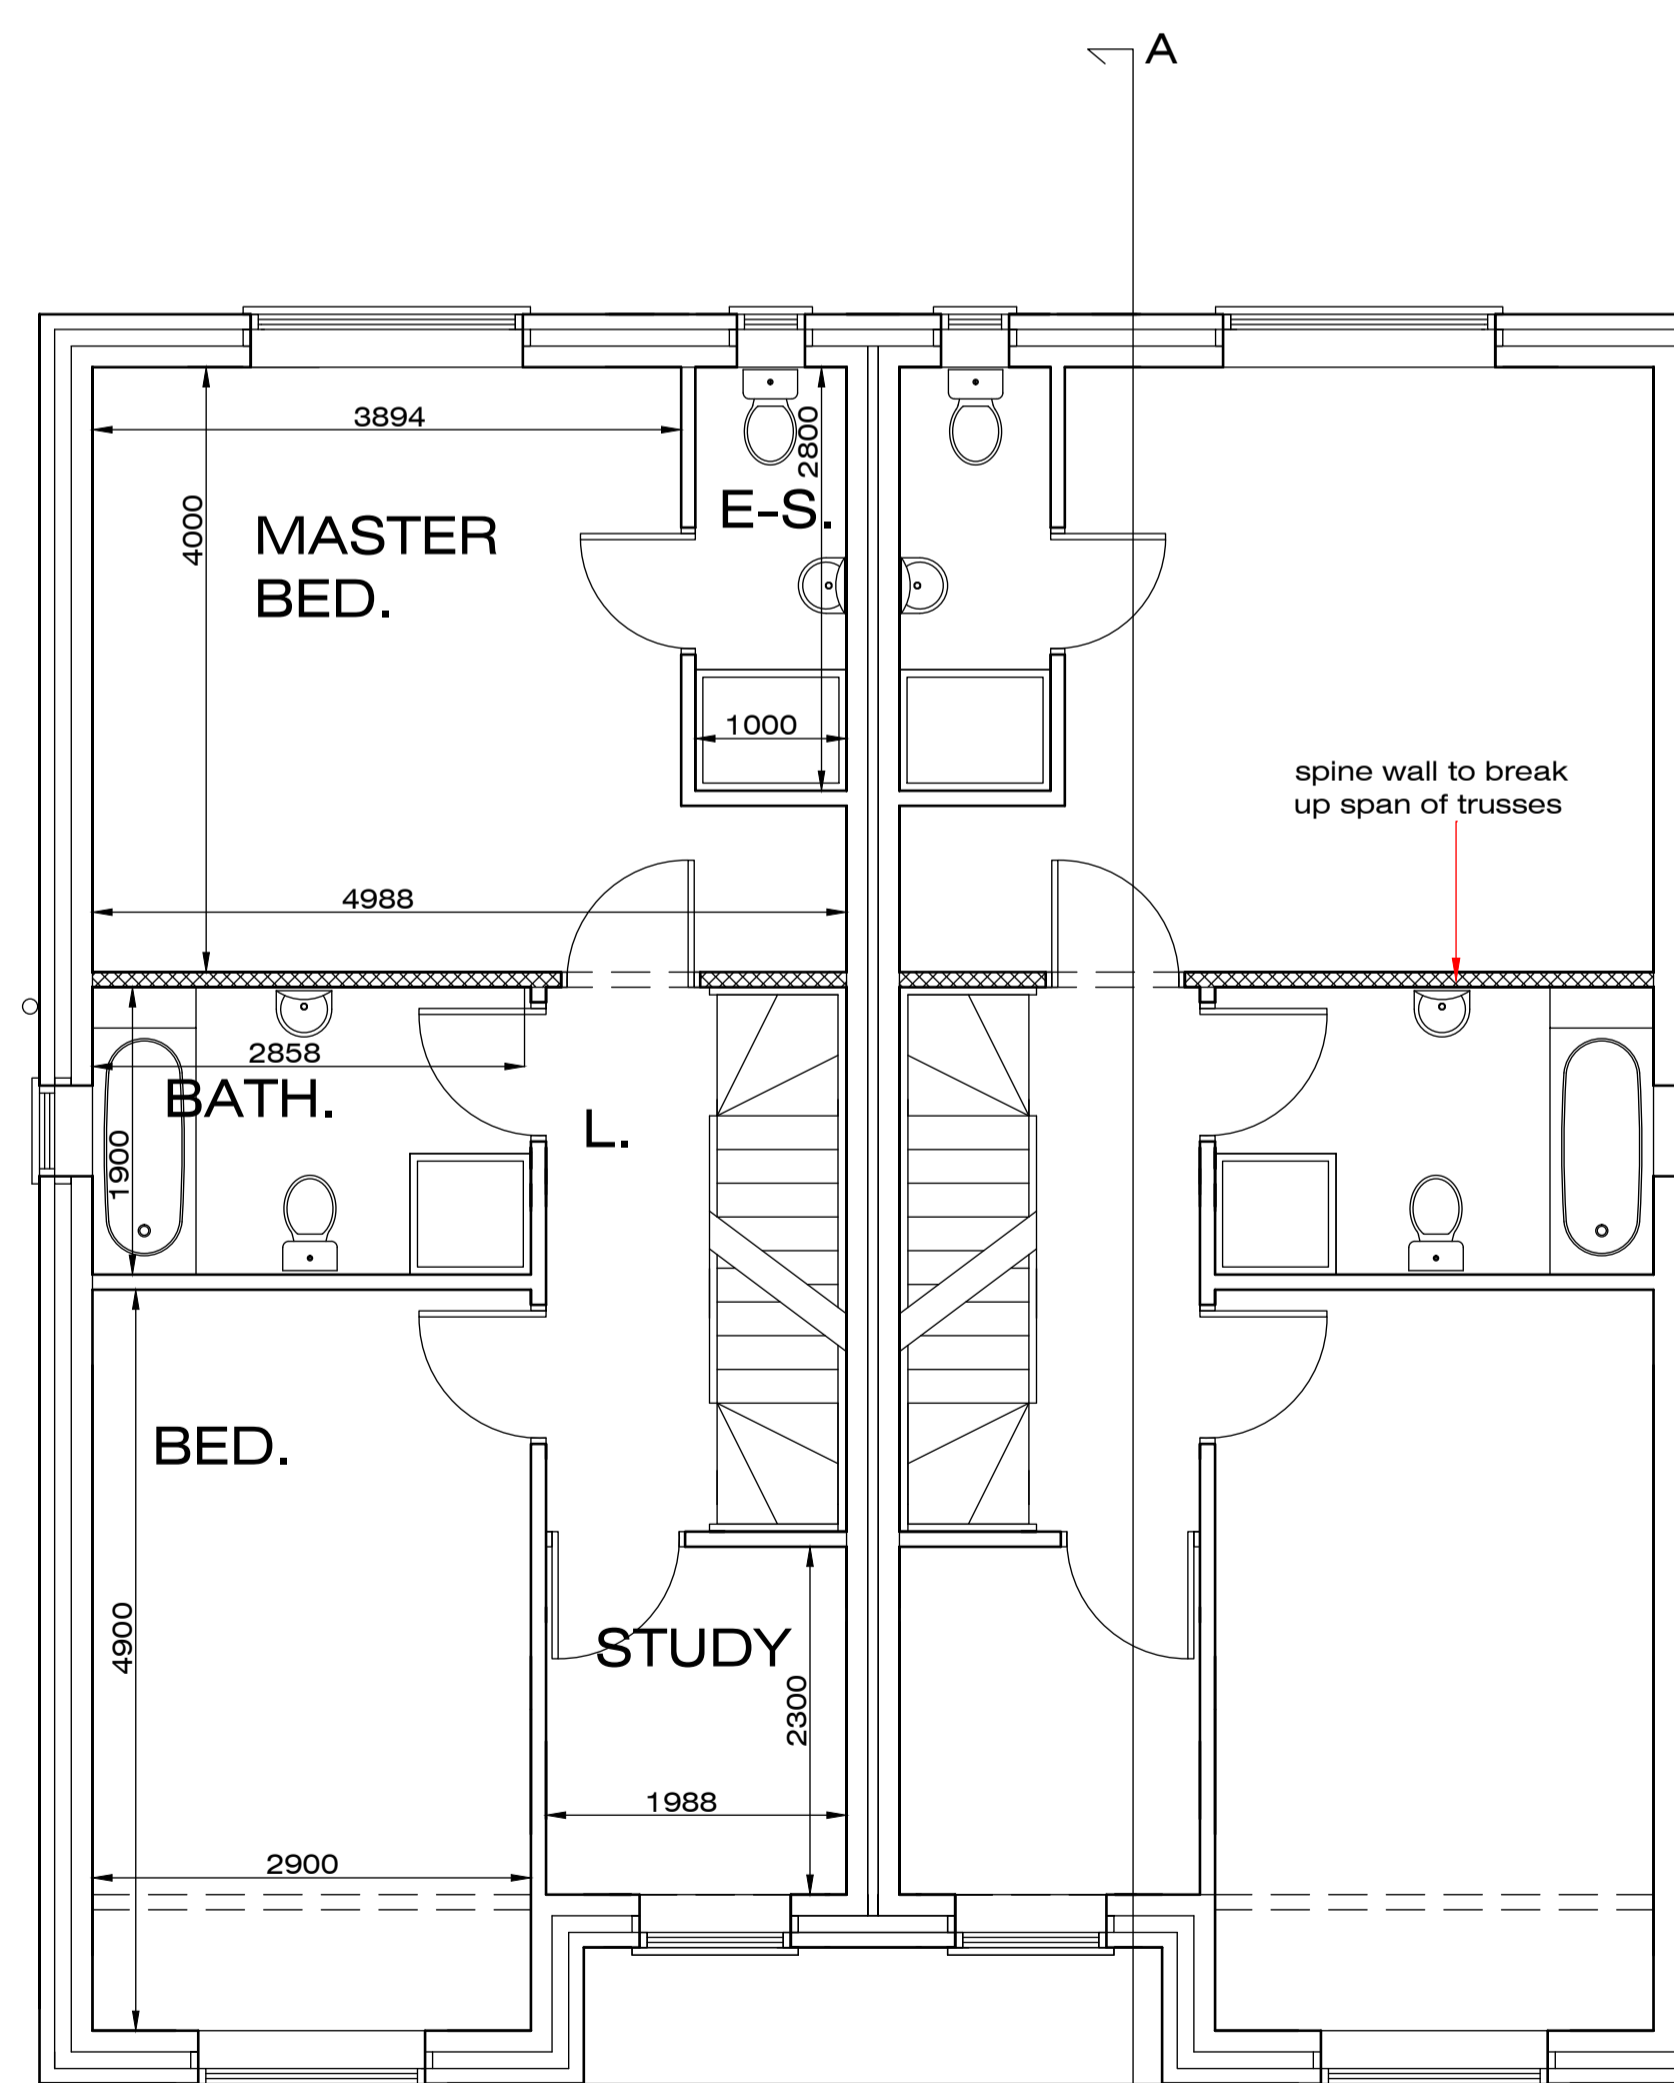

FIRST FLOOR

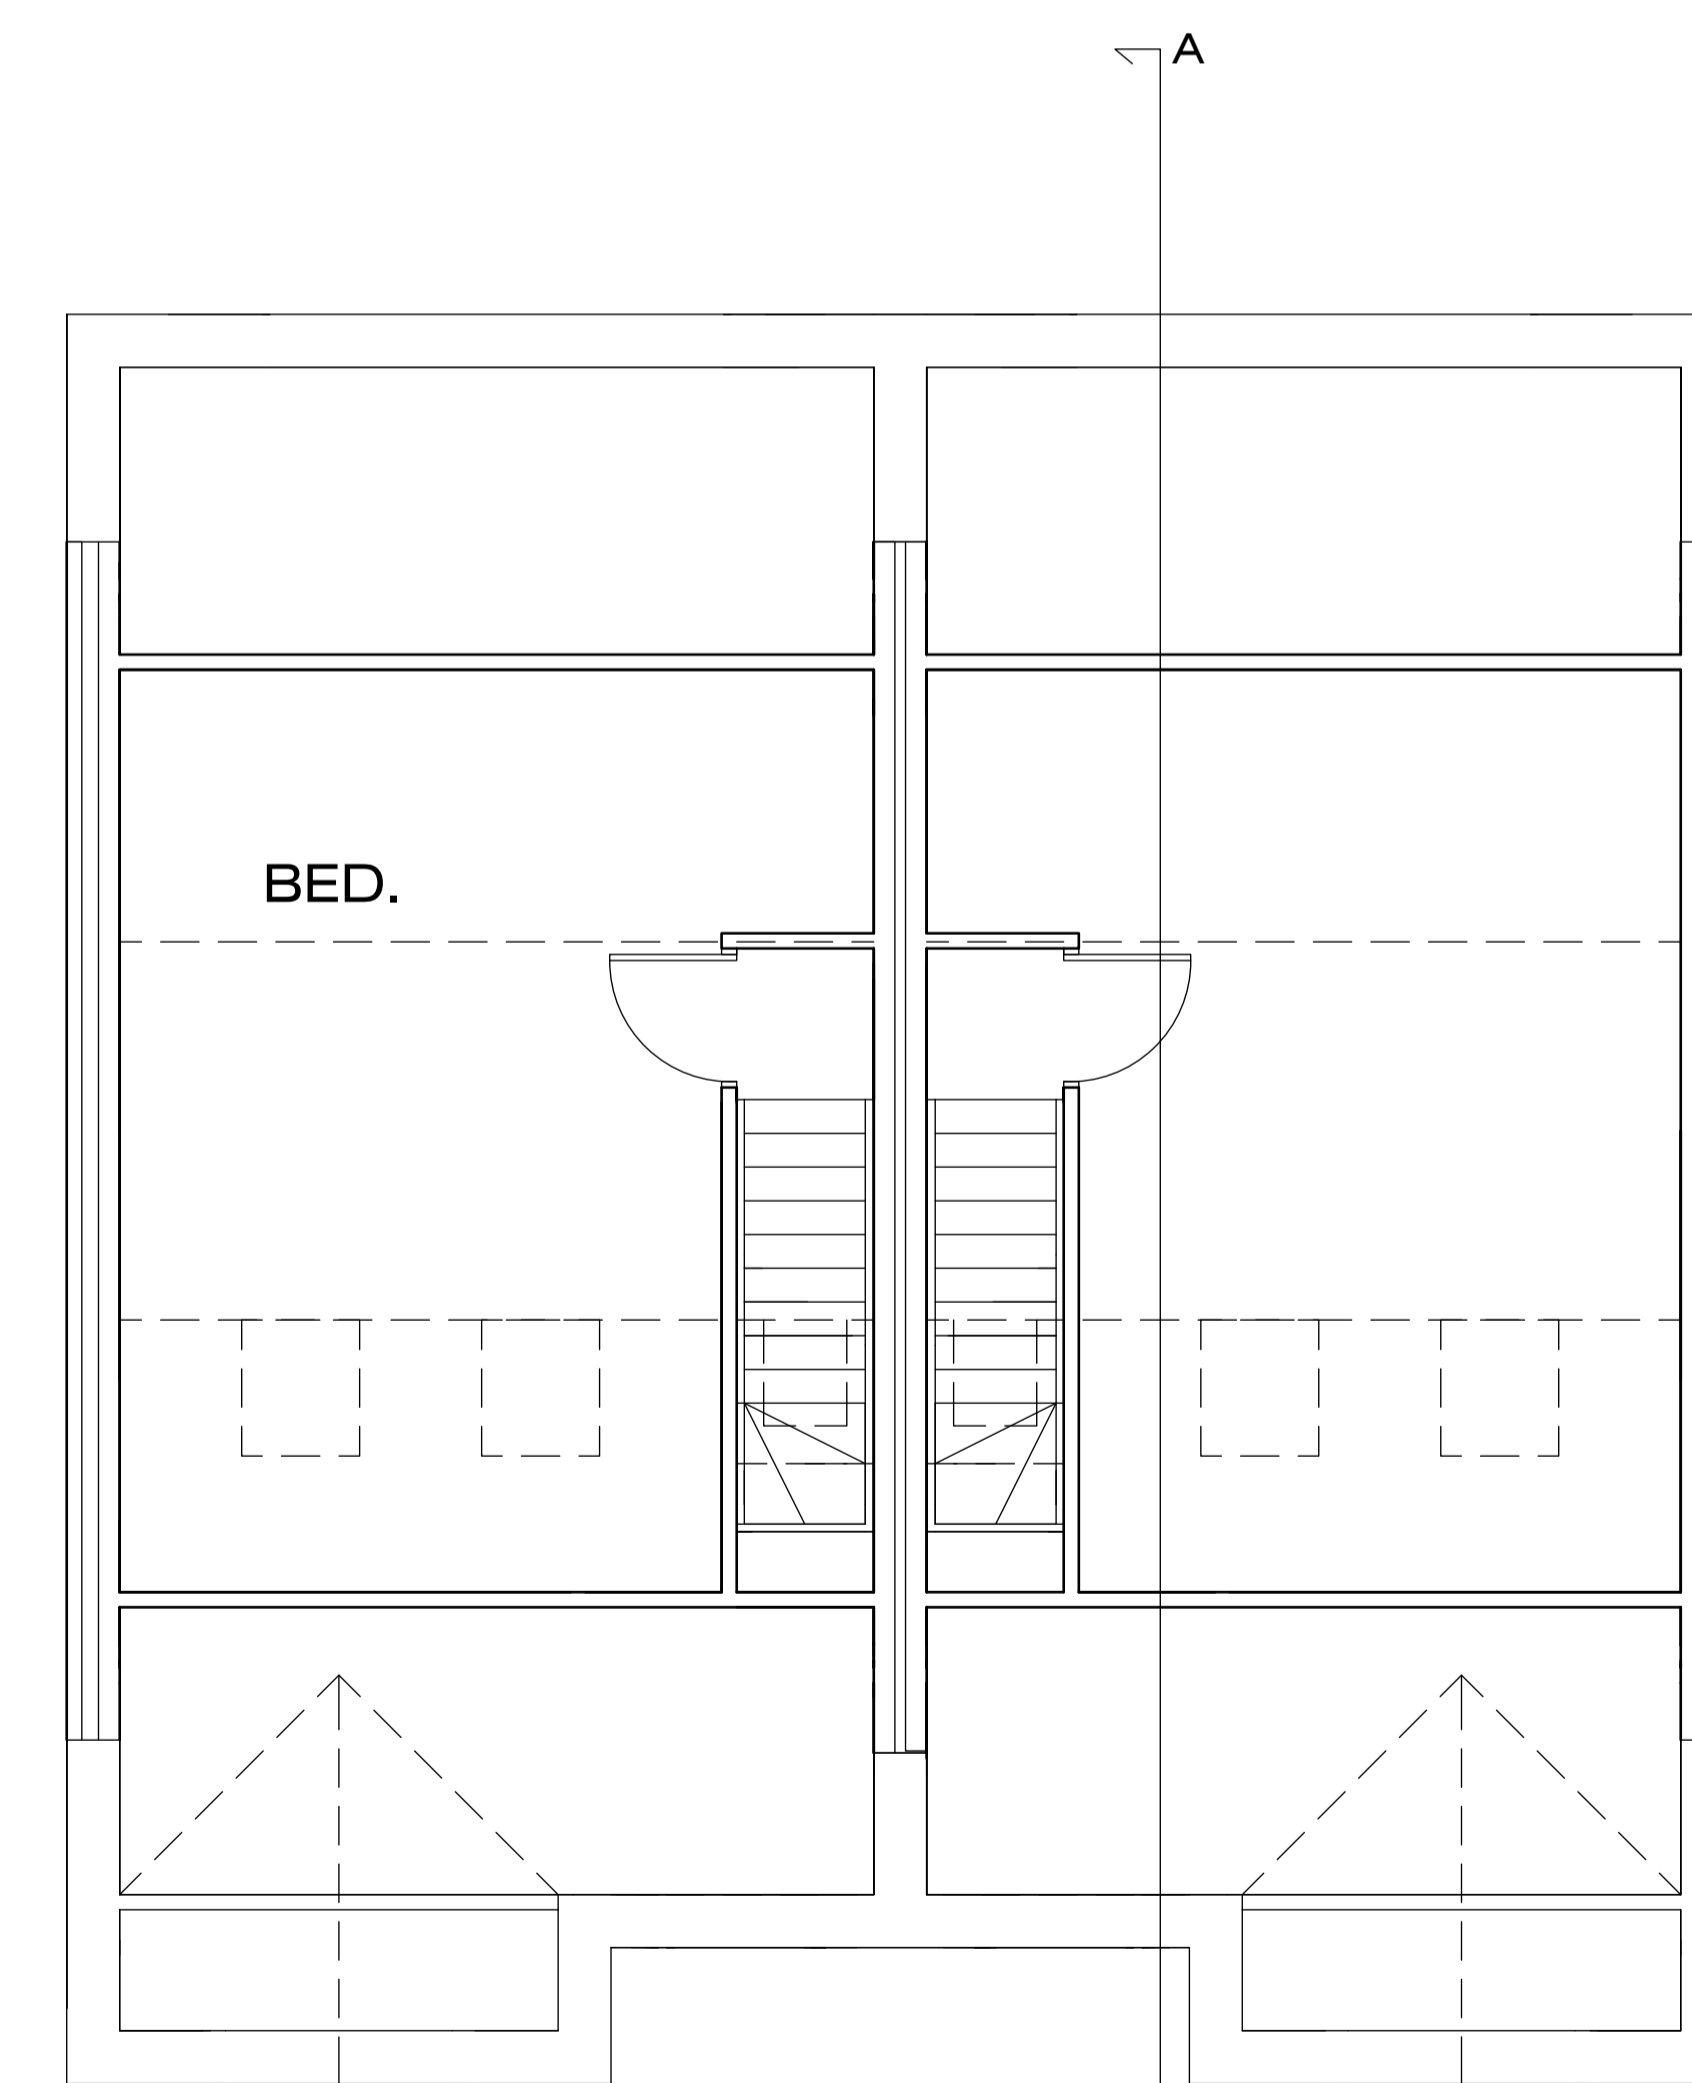

SECOND FLOOR