




Section 1
1 : 100

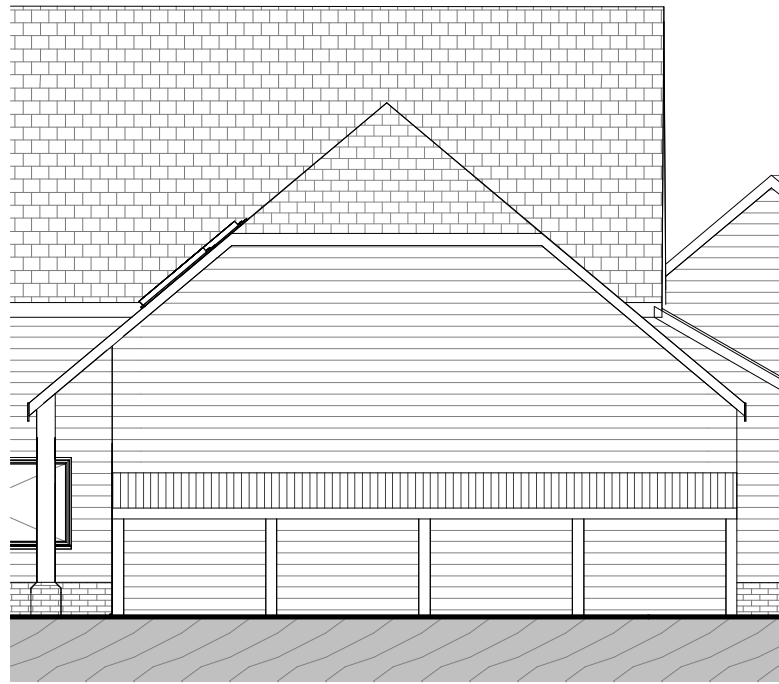


North Elevation
1 : 100

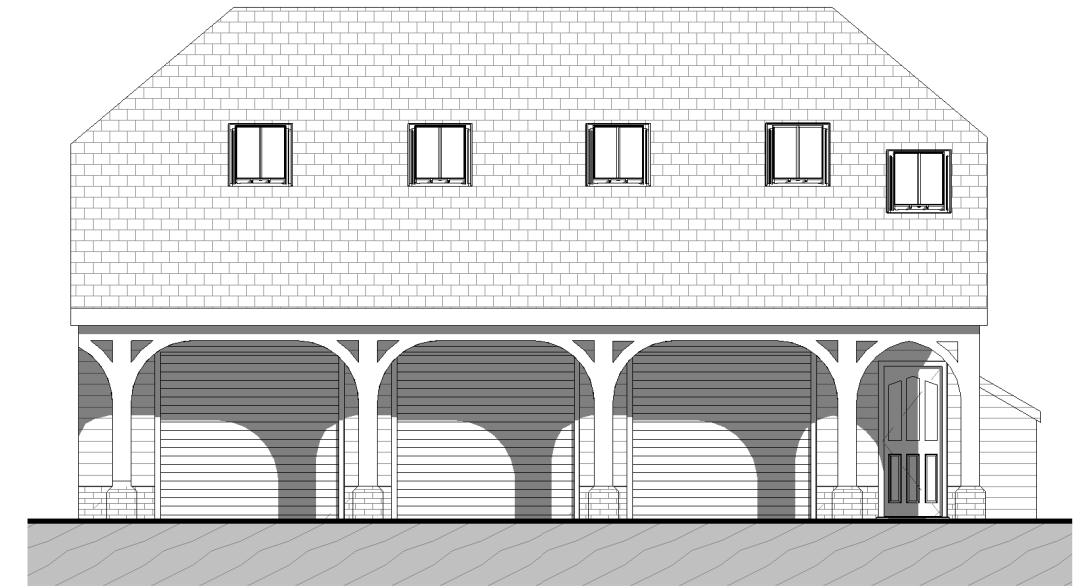


East Elevation
1 : 100

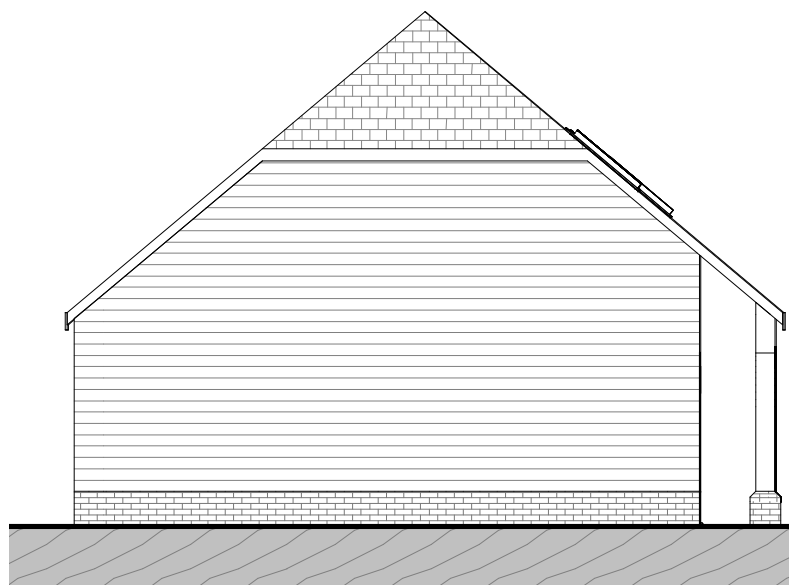

South Elevation
1 : 100

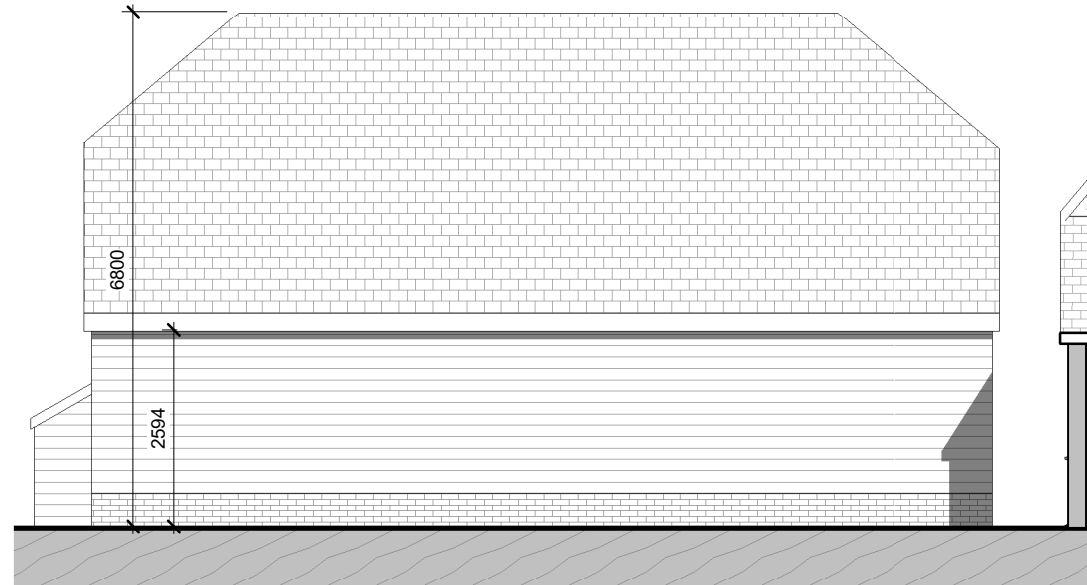

West Elevation
1 : 100

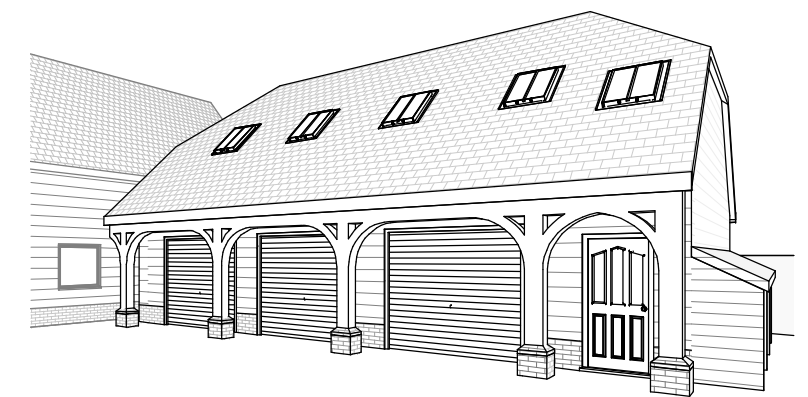

3D View 1

No.	Description	Date
A	Client Amendments	25/01/2023
B	Client Amendments	14/02/2023
C	Client Amendments	13/03/2023
D	Amendments	14/03/2023



PROJECT	Grange Farm, Church Street, Billericay, CM11 2SY	
SHEET	Proposed Elevations	

CLIENT			Mr Edwards	
Date	Project number	Scale (@ A3)		
14/03/2023	400	1 : 100		
Drawn by	DRAWING NUMBER		REV	
JC	R04		C	
Checked by				
LM				