

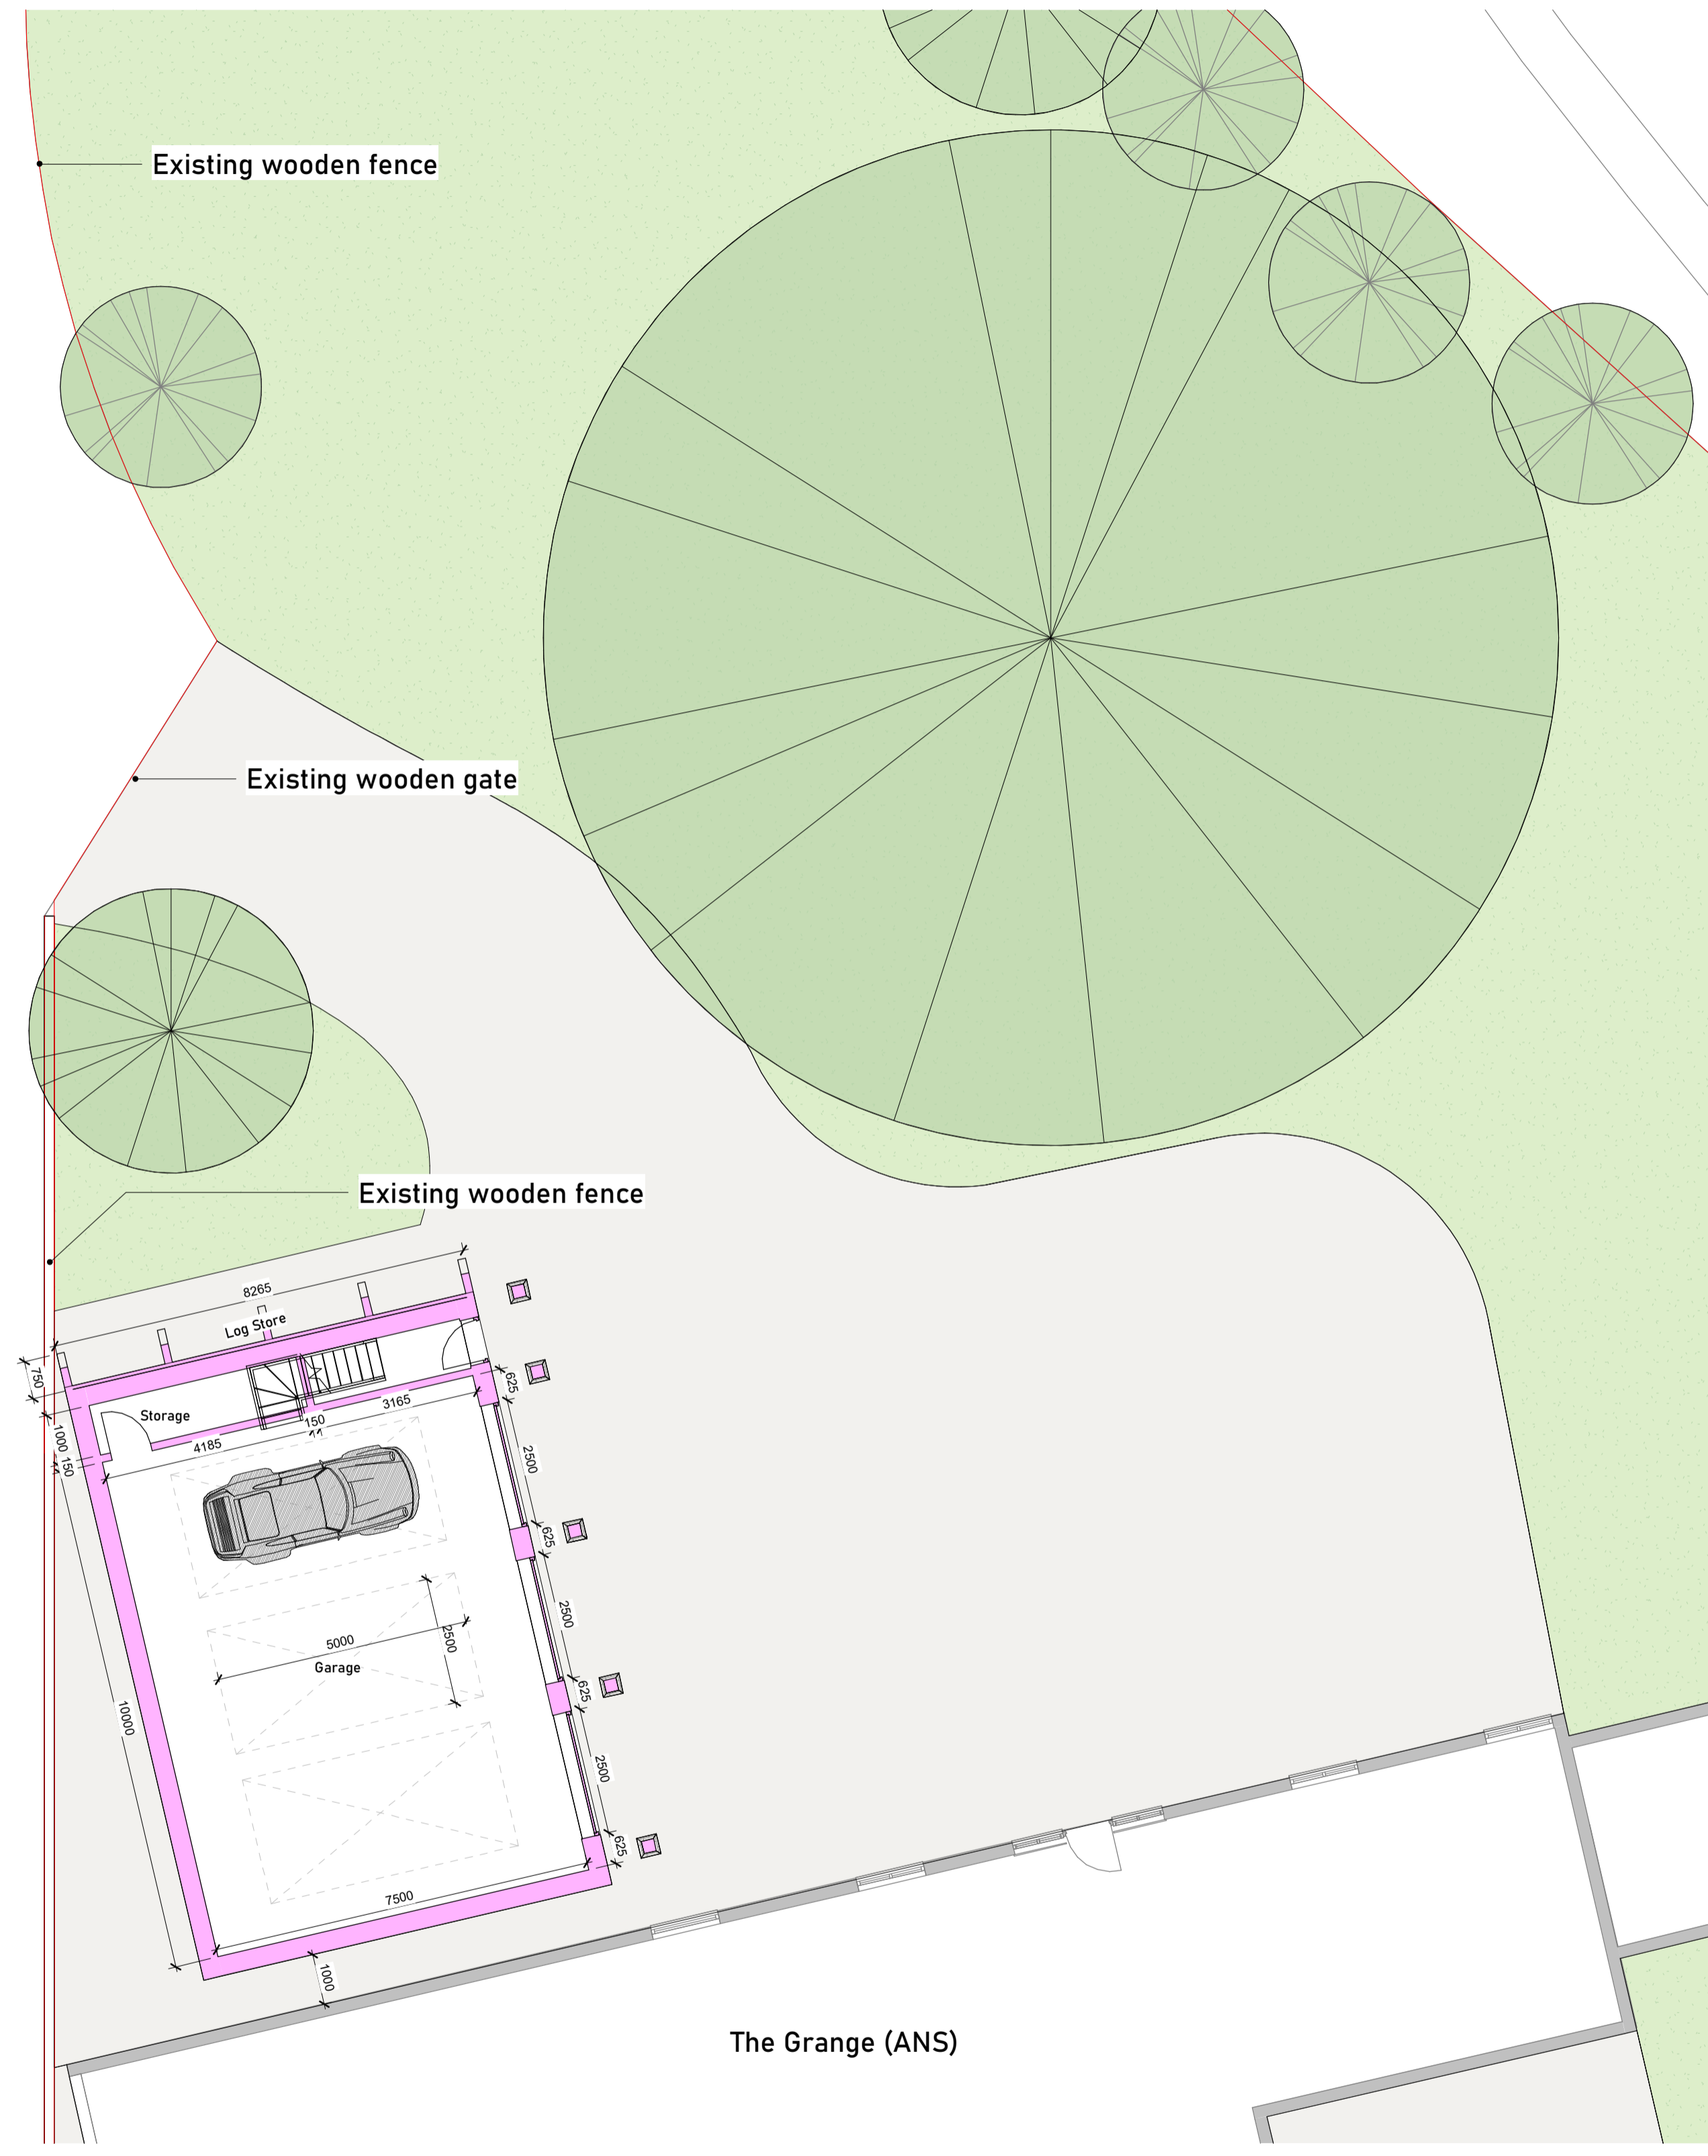


Existing Ground Floor
1:100

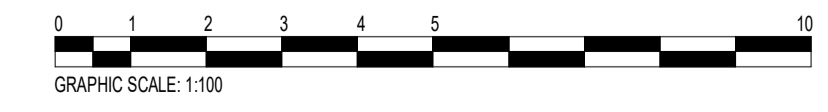

Proposed Ground Floor
1:100

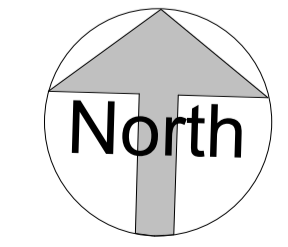

Rev	Description	Date
A	Client Amendments	25/01/2023
B	Client Amendments	14/02/2023
C	Changes for re-submission	24/11/2023

CODE	SUITABILITY DESCRIPTION
STATUS	PURPOSE OF ISSUE

EDITH GARLAND
ARCHITECTURE

PROJECT
Grange Farm, Church Street,
Billericay, CM11 2SY

TITLE
Existing & Proposed Ground Floor
Plans

CLIENT
Mr Edwards

DRAWN BY JC	CHECKED BY LM	DATE 24/11/2023
----------------	------------------	--------------------

SCALE (@ A1) 1:100	PROJECT NUMBER 400
-----------------------	-----------------------

DRAWING NUMBER R02	REV c
-----------------------	----------