




EXISTING
GROUND FLOOR
Scale 1:100@A1

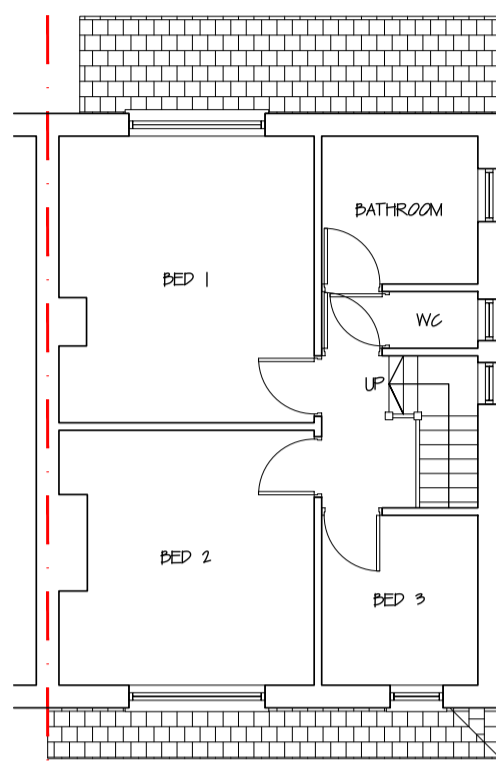


EXISTING
FIRST FLOOR
Scale 1:100@A1

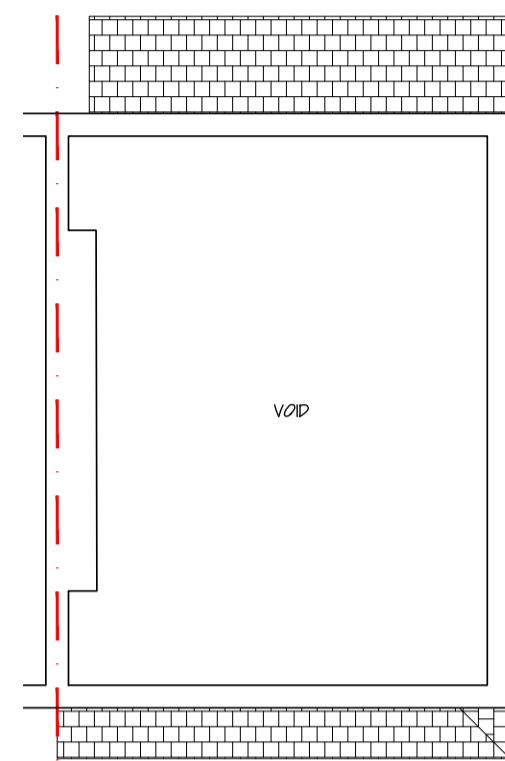

EXISTING
LOFT PLAN
Scale 1:100@A1

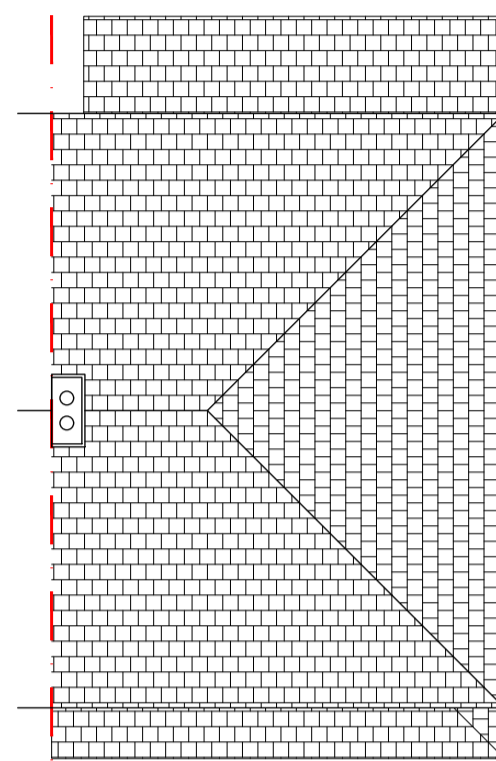

EXISTING
ROOF PLAN
Scale 1:100@A1

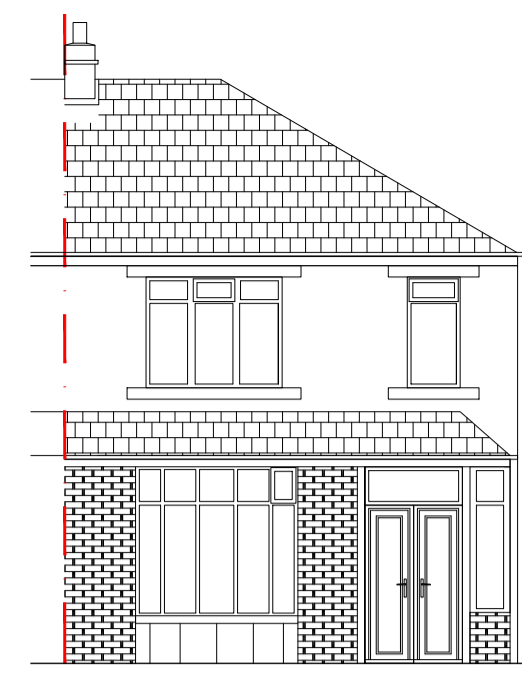


EXISTING
FRONT ELEV.
Scale 1:100@A1




EXISTING SIDE ELEVATION
Scale 1:100@A1




EXISTING
REAR ELEV.
Scale 1:100@A1

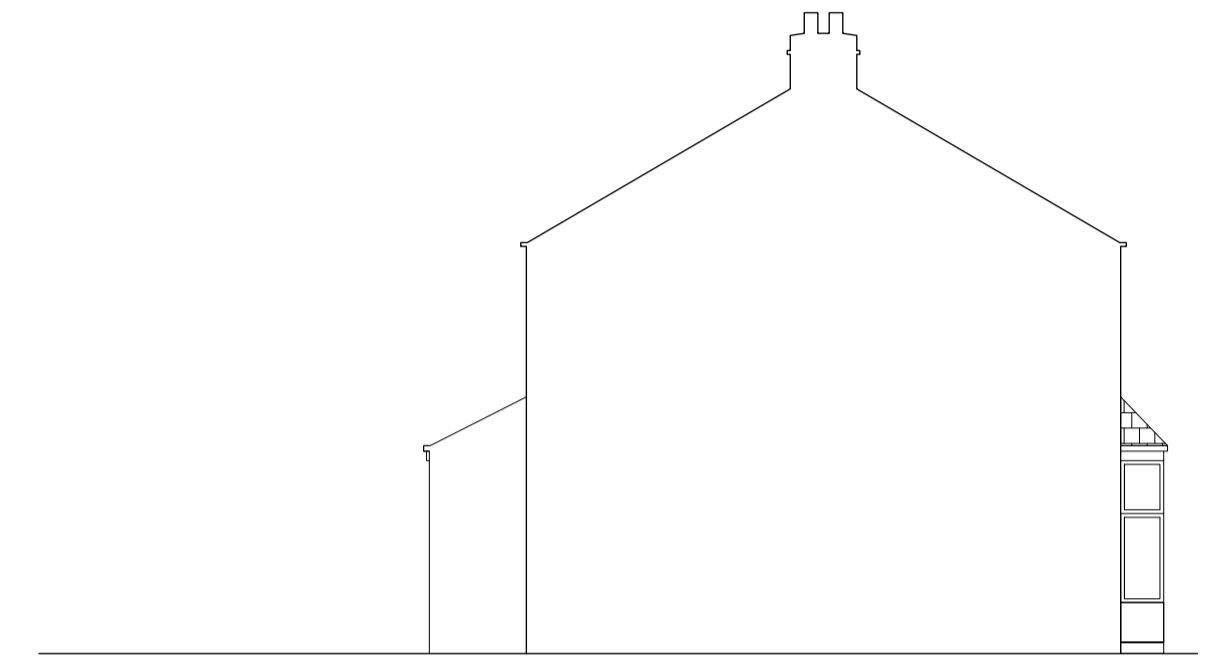


EXISTING OTHER SIDE ELEV.
Scale 1:100@A1

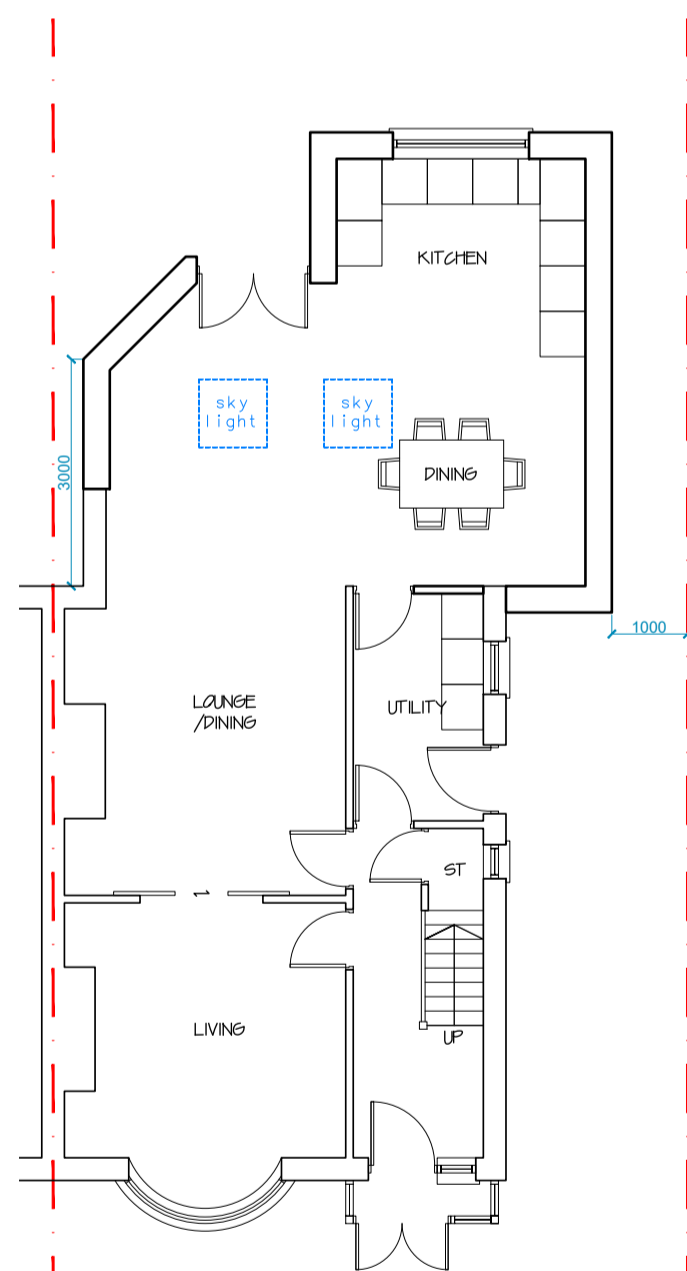


PROPOSED
GROUND FLOOR
Scale 1:100@A1

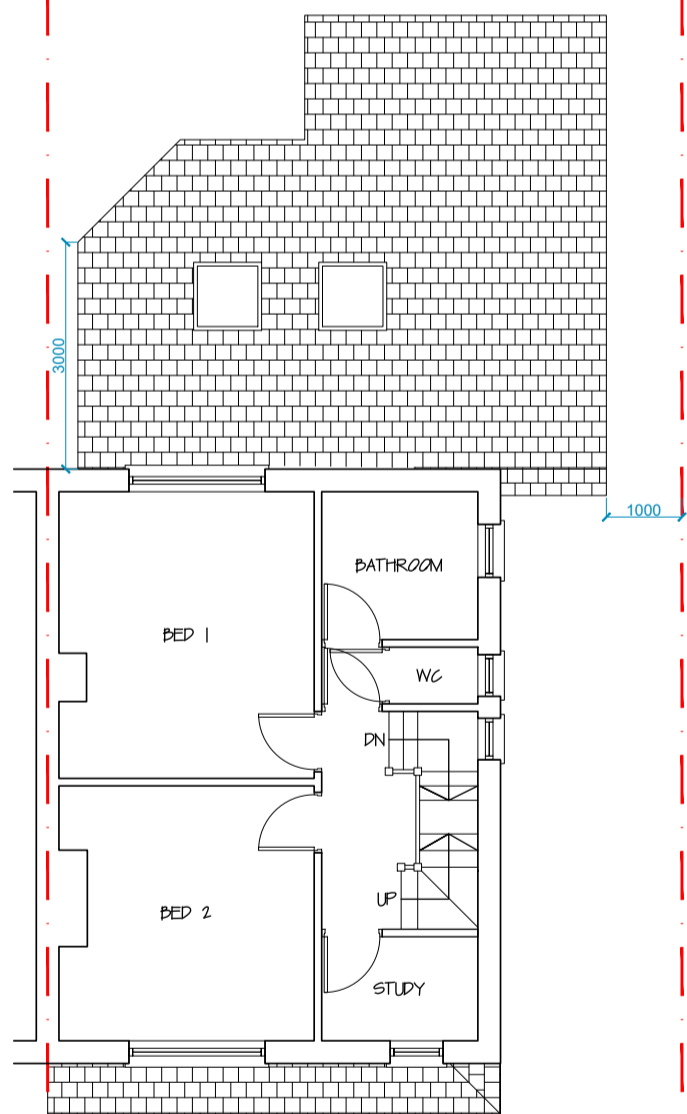


PROPOSED
FIRST FLOOR
Scale 1:100@A1

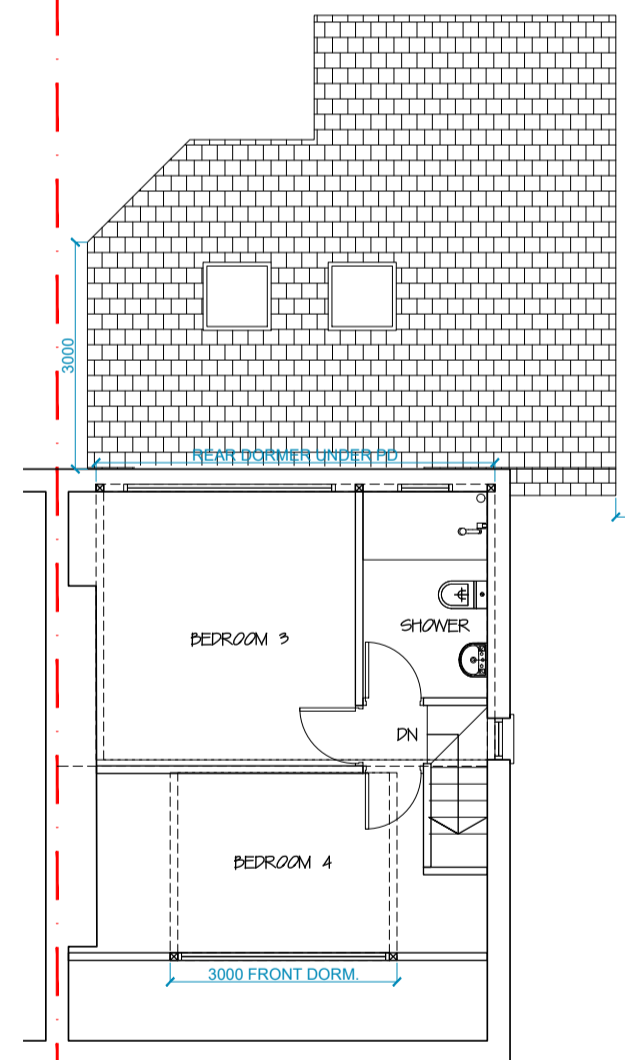

PROPOSED
LOFT PLAN
Scale 1:100@A1

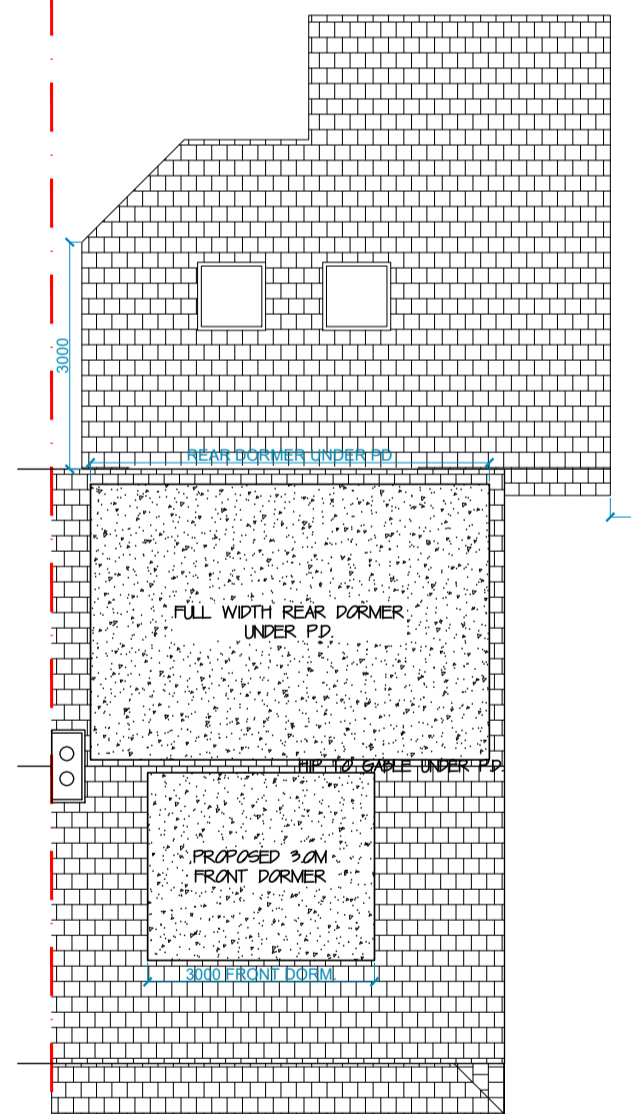


PROPOSED
ROOF PLAN
Scale 1:100@A1

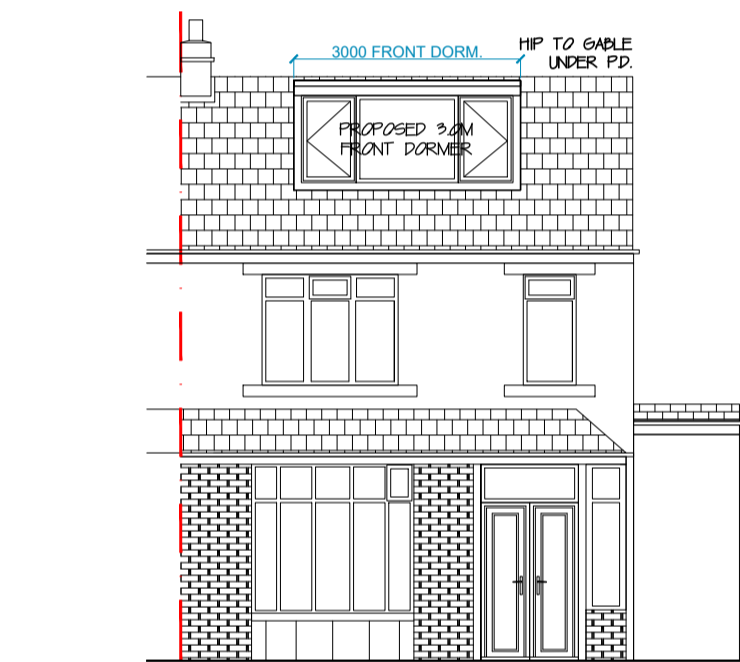


PROPOSED
FRONT ELEV.
Scale 1:100@A1



PROPOSED SIDE ELEVATION
Scale 1:100@A1

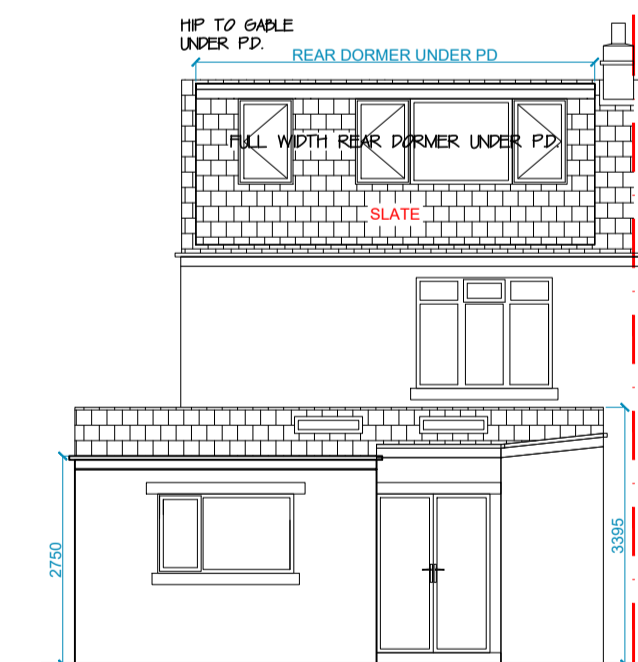

PROPOSED
REAR ELEV.
Scale 1:100@A1

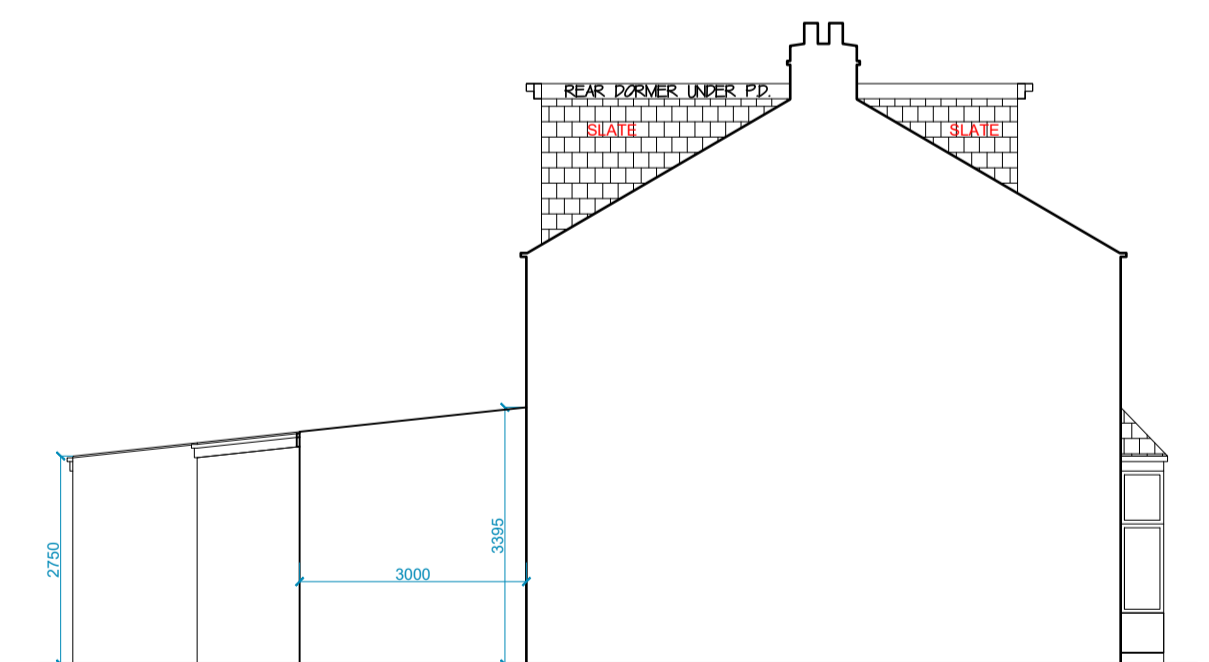

PROPOSED OTHER SIDE ELEV.
Scale 1:100@A1

Site Address	27 Bolton Drive, BD2 2AB
Project	Proposed single storey rear and side extension, plus loft conversion with front and rear dormers (hip to gable and rear dormer under P.D.)
Dwg. Type	Plans & Elevations
Dwg. Ref.	23-27BOL-PL02
Date	November 2023