



MARLEY CONCRETE ROOF TILES

Marley.co.uk
Marley Edgemere Interlocking roof tiles
Colour: Smooth Grey
Size - 420 x 330mm

LOCATION: roof



Sliding Door

Anthracite grey sliding doors

LOCATION: façade



MONOCOUCHE RENDER SYSTEM

XF White


LOCATION: façade



Windows

Anthracite grey windows

LOCATION: façade

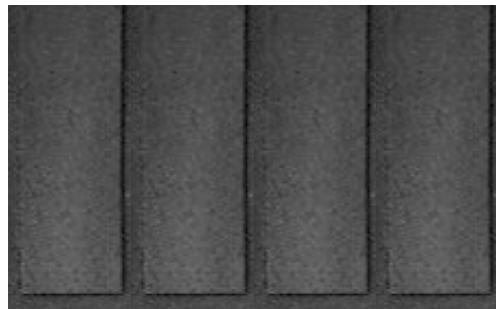

Grey Facing Bricks - Soldier brick

Ibstock 65mm Lodge Lane
Solid Smooth Blue
Size H x L x W: 65mm x 215mm x 103mm


LOCATION: over windows & doors



Garage Door

40mm Insulated Sectional
Garage Door *RAL9005 BLACK

LOCATION: garage

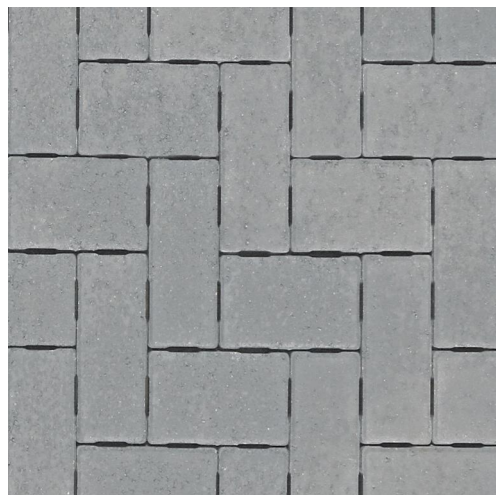

PERMEABLE BLOCK PAVING

Aquaflow - Concrete Block Paving
Color: Charcoal
Size: x 150 x 50 mm

LOCATION: driveway



Project: 19 Hillside Rd,
South Benfleet,
Benfleet
SS7 1JR

Drawing Title: **Materials**

Client: Dineesh Ramachan Dran

| | | | | |
|-----------------|-----------------|-----------------------|--|------------------|
| Drawn: IK | Checked: DP | Date: 10/11/2023 | Scale: | Paper Size A3 |
| Job no. 1843 | Dwg. no. 011 | Revision: B | <input checked="" type="checkbox"/> Preliminary <input type="checkbox"/> Design <input type="checkbox"/> Tender <input type="checkbox"/> Contract <input type="checkbox"/> Working | |