




EXISTING GROUND FLOOR PLAN. 1 : 50.

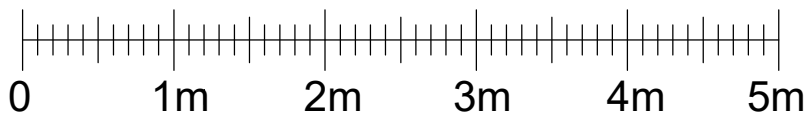


DRIVE WAY

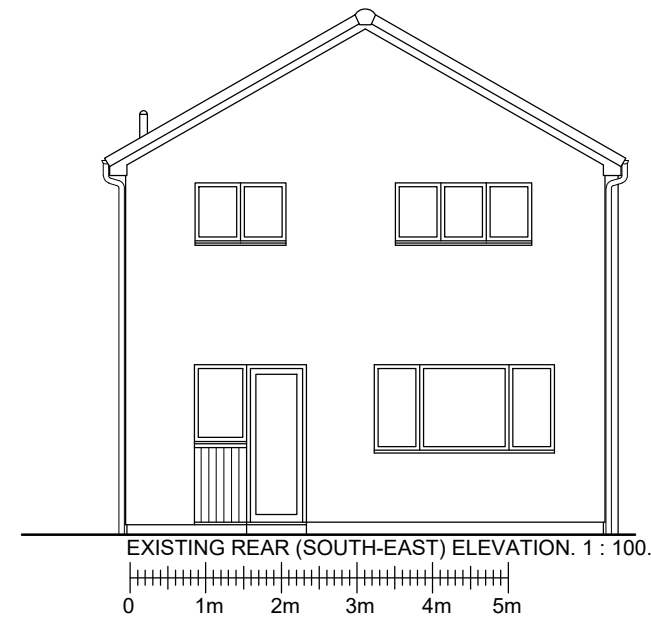

EXISTING REAR (SOUTH-EAST) ELEVATION. 1 : 100.

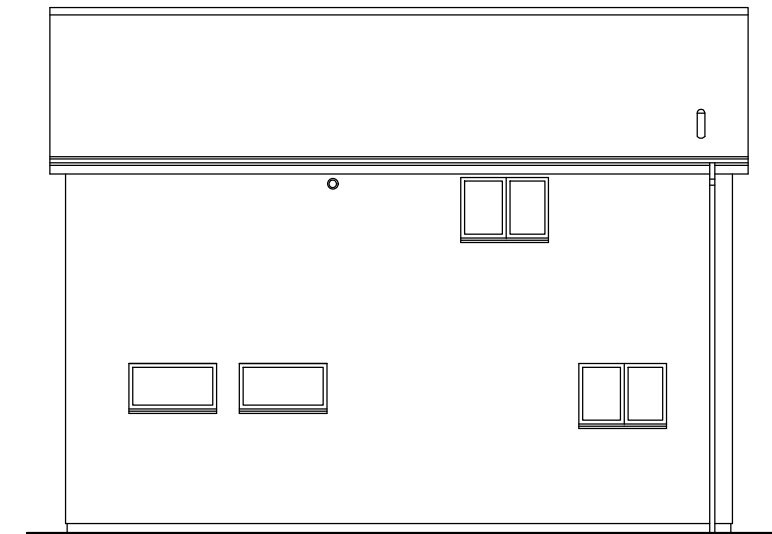

EXISTING SIDE (SOUTH-WEST) ELEVATION. 1 : 100.

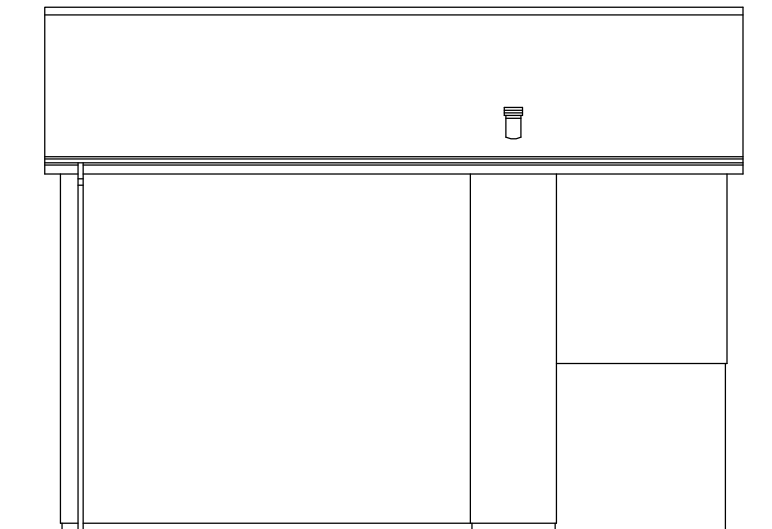

EXISTING SIDE (NORTH-EAST) ELEVATION. 1 : 100.

# PLANNING

## Architectural Technician Services Ltd

13 Taran, Alloa, FK10 1RF. Mobile: 07709 341 224

THIS IS THE / A TRUE COPY OF THE DRAWING REFERED TO IN THE BUILDING WARRANT  
APPLICATION DATED..... DO NOT SCALE. IF IN DOUBT ASK.

**Project:** Proposed Alterations & Extension

**Address:** 5 Sandy Knowe, Tillicoultry.

**Drawing Title:** Existing Ground Floor Plan & Elevations.

**Scale:** As Stated @ A3.

**DRG. No:** 2023- 061/01

**Client:** Mr. B. Robertson

**Date:** November 2023.