

SIGN XX - PROJECTION 500 (Qty 01)


Formed aluminium panels finished blue to match PMS 282c with acrylic keyline illumination along return.

Panels to be internally illuminated with fretcut and push through acrylic details to both sides.

Panels secured over internal framework which projects through fascia panel, fixed back to building substrate.

Size: 500 x 500mm with 86mm depth

Scale: 1:10

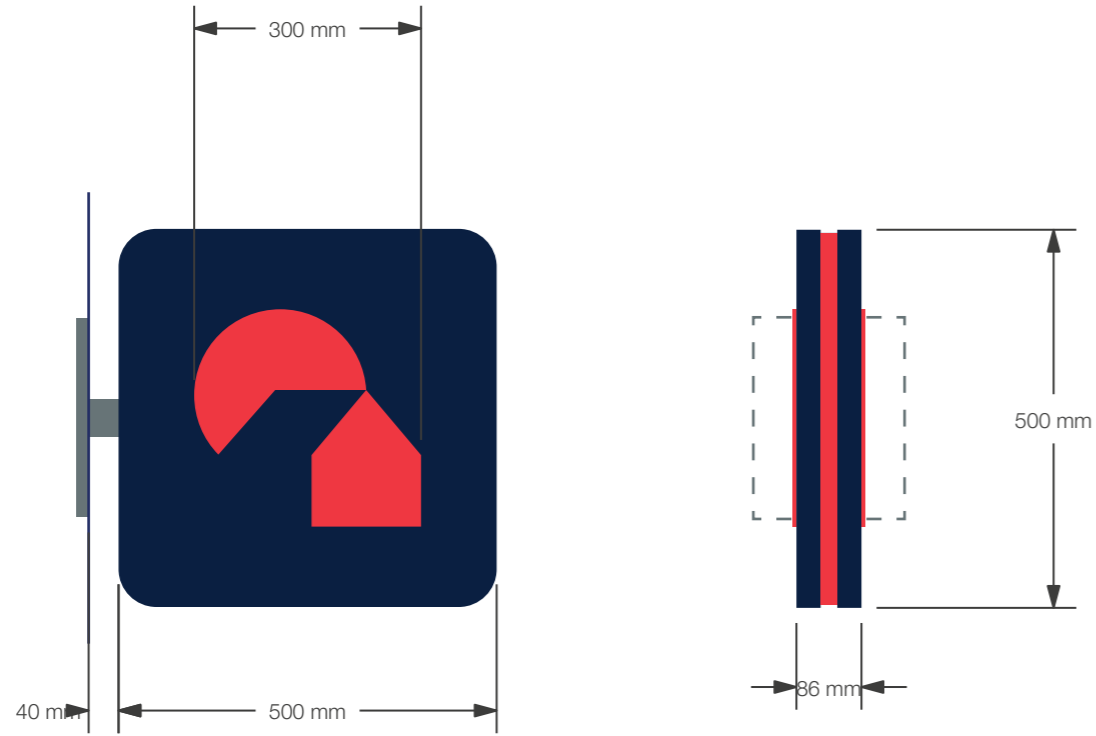

500 projection

Projection size	500mm
Fascia face height	751 - 999mm
Inset on centre	300mm / BESPOKE