


Facing Brick to Match Existing  
 Concrete Roof Tiles to Match Existing  
 Black uPVC Gutter & Downpipes




Proposed Front Elevation  
 1:100

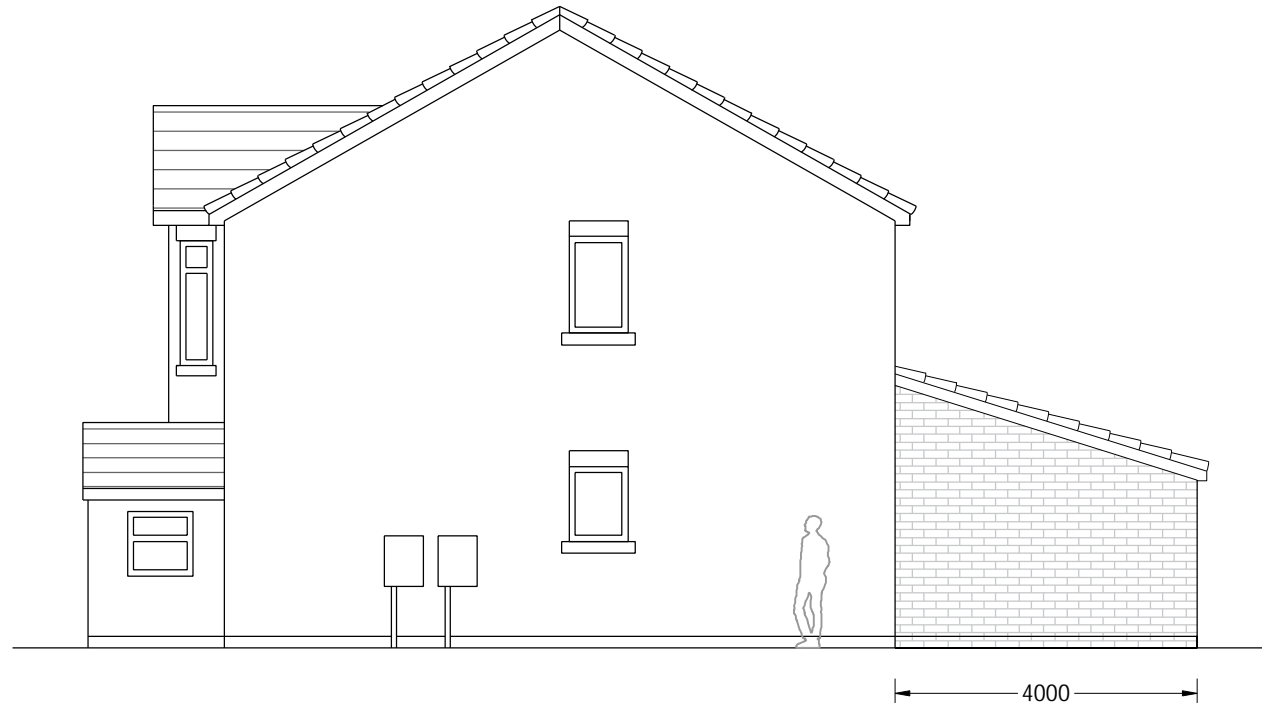

Proposed Side Elevation  
 1:100



Proposed Rear Elevation  
 1:100

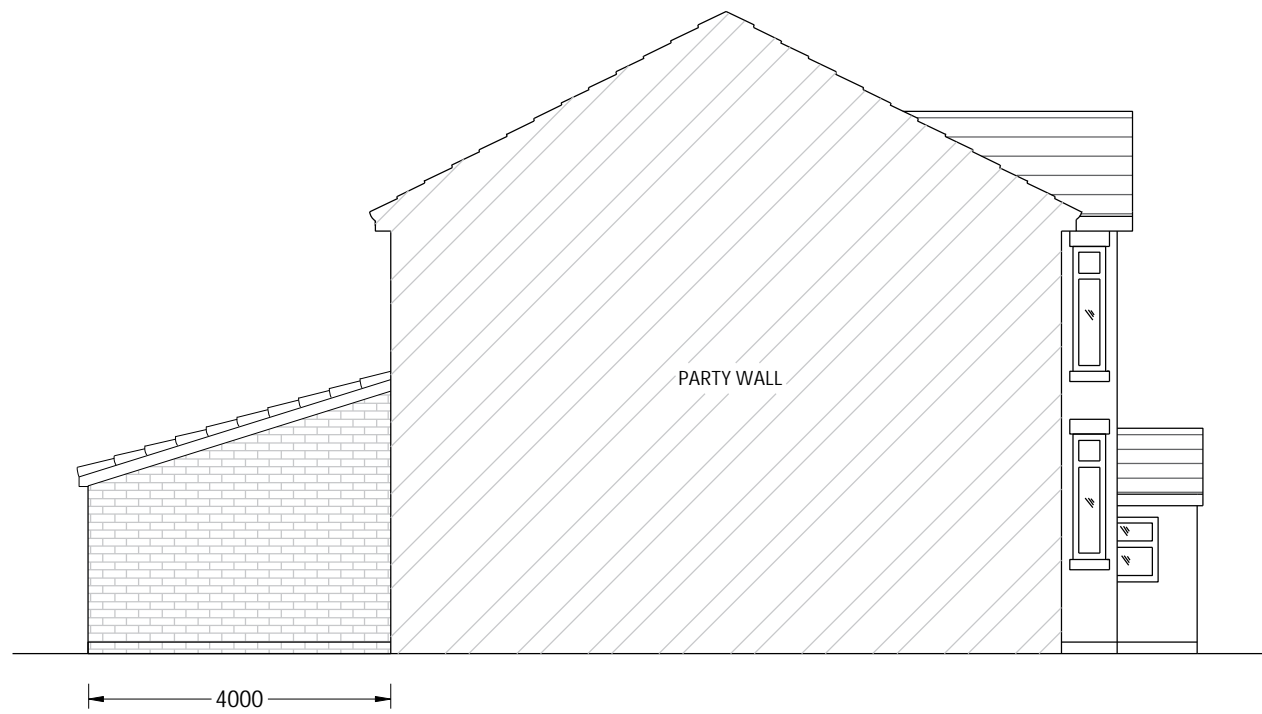

Proposed Side Elevation  
 1:100



All dimensions to be checked on site. Do not scale from this drawing. Contractor to familiarize themselves with existing site conditions prior to commencing work. This drawing is to be read in conjunction with specifications & consultants drawings. Dimensions to be field verified prior to work commencing, any discrepancies are to be reported to the drawing author. All work is to be carried out in accordance with applicable codes and UK Building Standards.

Rev	Description	Date
-----	-------------	------

Rev	Description	Date

Client  
 Mr & Mrs Rizvi

Address  
 41 Brownmoor  
 Liverpool  
 L23 0TD

Title  
 Proposed Elevations

Dwg Ref. PP-41BRWNMRL23-P4

Scale 1:100@A3 Date 26/11/23