




1:100 0 1 2 5 10m

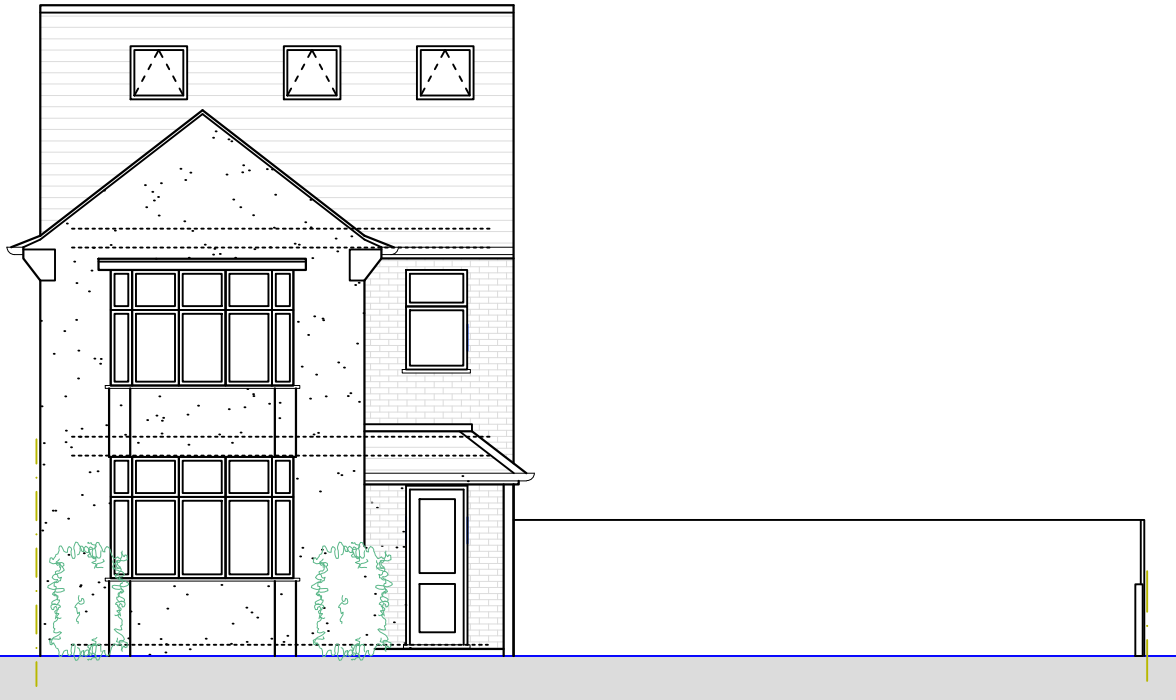

○ Front Elevation  
1:100

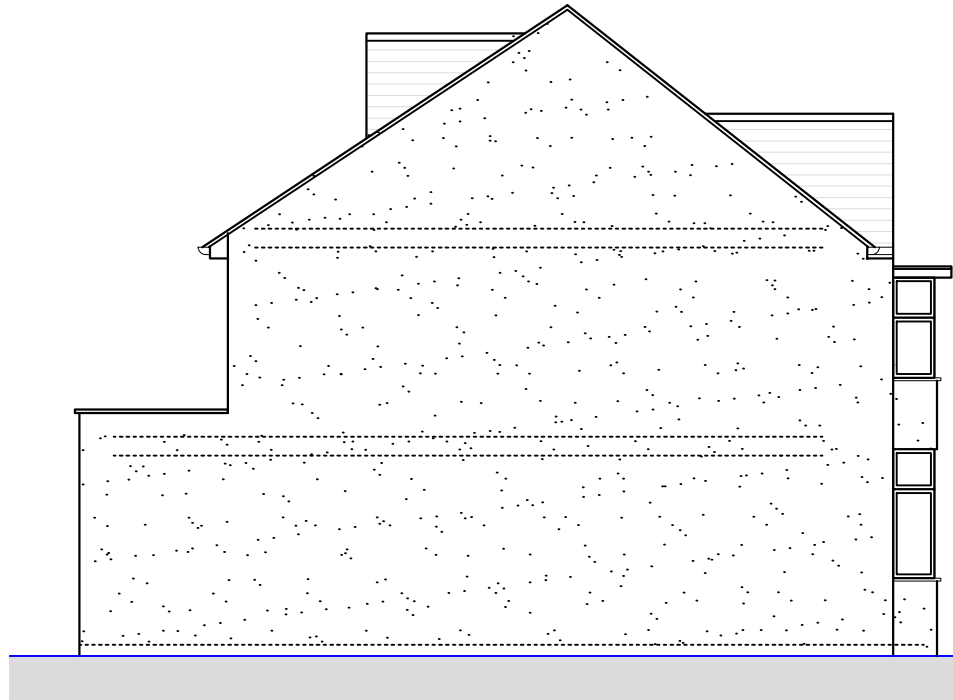

○ Side Elevation 1  
1:100

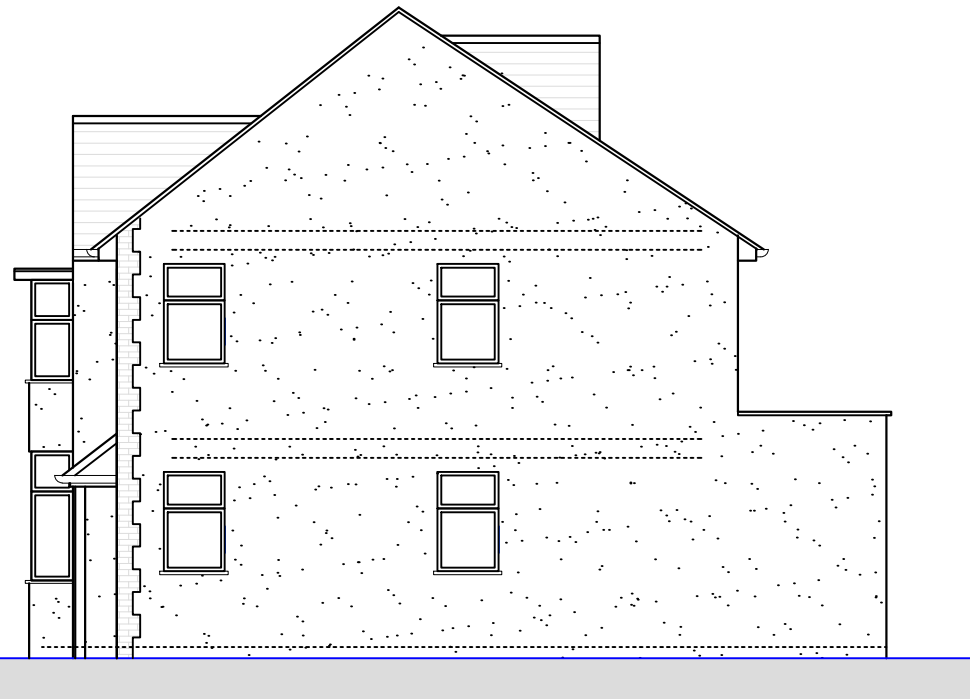

○ Side Elevation 2  
1:100



○ Rear Elevation  
1:100

- NOTES GENERAL:**
- Work to figured dimensions and relative position only, confirm to designer
  - This drawing is to be read in conjunction with all relevant drawings, detailed specifications where applicable and all associated drawings in this series (if any)
  - Any discrepancy on this drawing is to be reported immediately to Oakman Architecture Ltd for clarification
  - The contractor is responsible for all temporary works and for the stability of the works in progress

	14.11.23	BJS			
Revision	Date	Drawn	Designer	Checked	Approved

Revision History

**OAKMAN  
ARCHITECTURE.**

© Address: 7 Denham Way, Denham UB9 5AX  
 © Mob : 07787197752  
 E\_mail : benjamin@oakmanltd.com

<b>Project Address:</b> 97 Cleveland Road, Ealing W13 0EN	<b>Client:</b> Mr Mortimer
--	-------------------------------

EXISTING

<b>Drawing Number:</b> 2267-PD-005	<b>Scales:</b> 1:100 @ A3	<b>Rev. No.</b> —
---------------------------------------	------------------------------	----------------------