




north (front) elevation

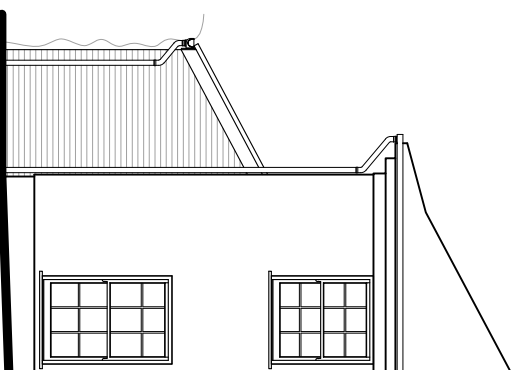

north (part) elevation

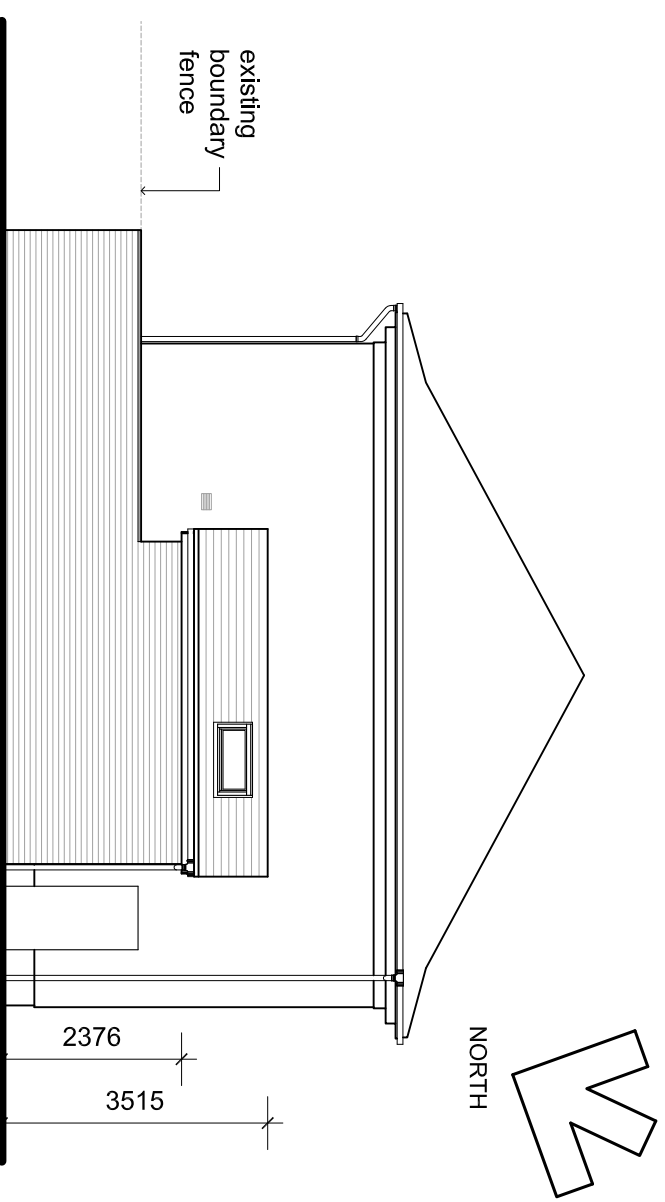

east elevation

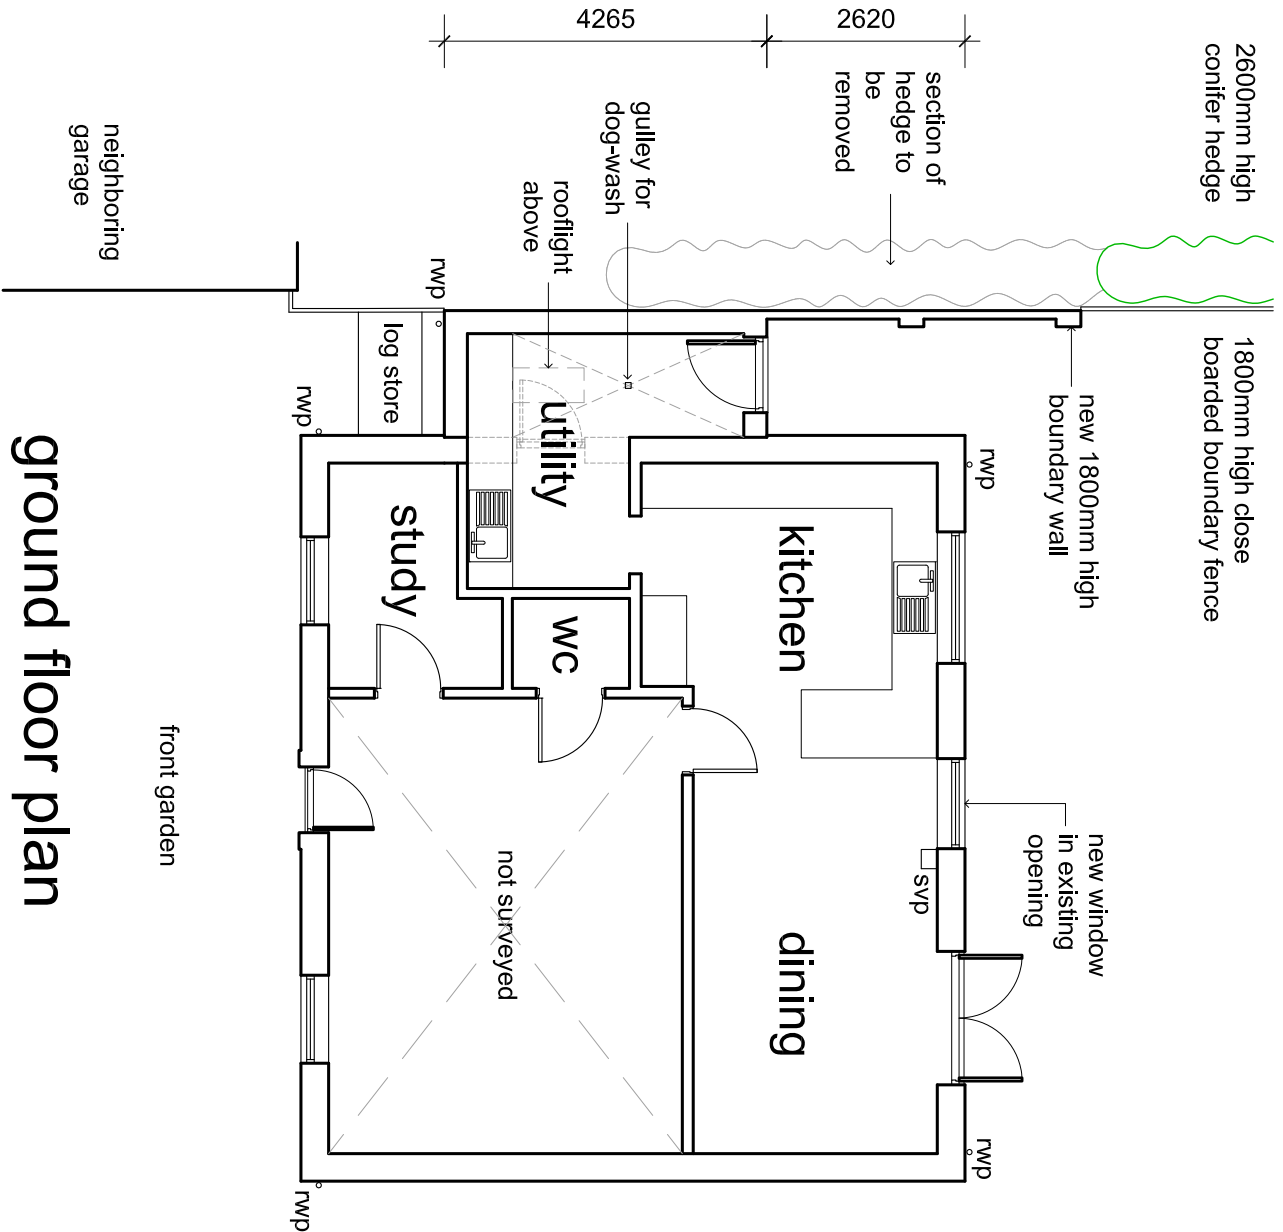

ground floor plan


materials schedule

wall finish
brickwork - colour red to match existing

roof finish
slates - colour black to match existing

window & door
upvc - colour white to match existing

joinery and rainwater goods
upvc - colour white to match existing

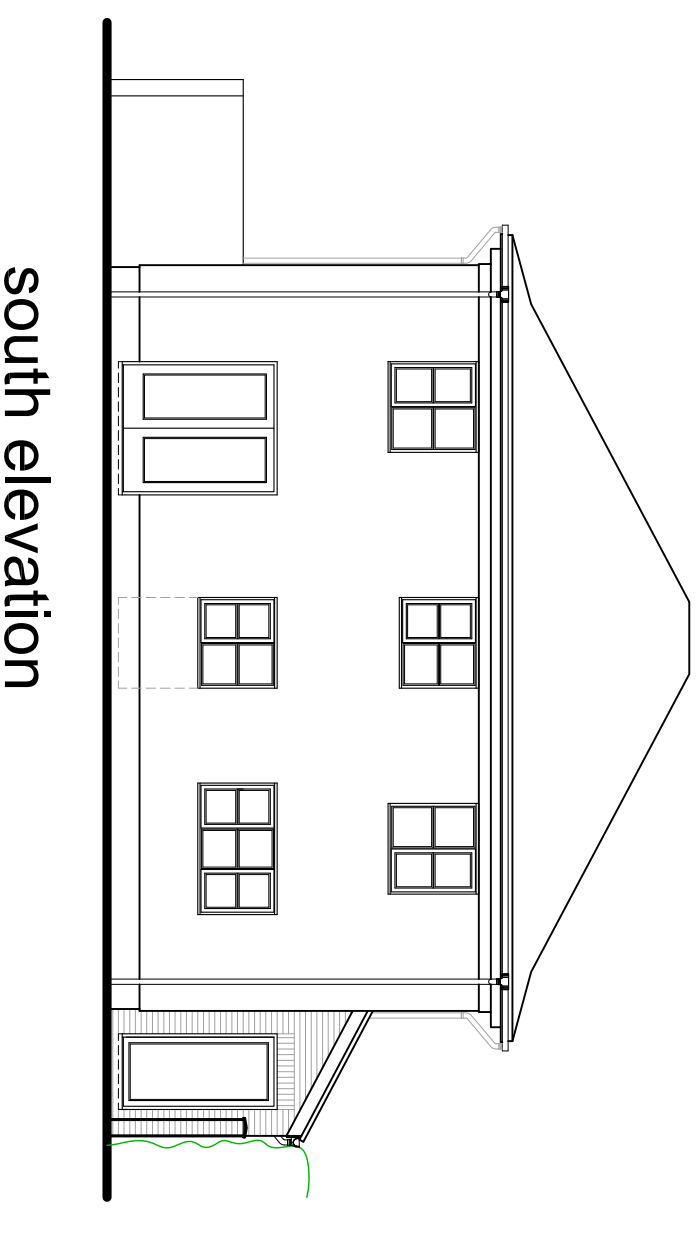

south elevation

Proposed Plan & Elevations

Project: Proposed Extension
1 Jubilee Close, Norton, BSE

Client: Mr & Mrs Till

Drwg: 22 1796 010 **Revision:**

Date: May 2022 **Scale:** 1:100 @A3

The Studio
Drinkstone Office Park
Kempton Way
Bury St Edmunds
Suffolk IP32 7AR
Tel: 01284 756166
Email: rp@reespyer.co.uk



Do not scale from drawings. Any discrepancies or omissions to be reported to the Architects. Copyright remains solely with the Architects unless express permission is granted otherwise. Whilst every effort has been made to design out all risks associated with this project, some may still exist - if you do not fully understand the risks involved refer to the project health and safety plan or consult your manager, health and safety advisor or a member of the design team before proceeding