



1 North Elevation

REF 3-200-A  
SCALE 1:50


**PROPOSED MATERIALS:**

- AREAS OF STONEMASONRY TO MATCH MATERIAL & PATTERN OF EXISTING
- VERTICAL TIMBER BOARDING IN NATURAL OR STAINED FINISH
- GREY NATURAL SLATE ROOFING
- METAL OR BLACK UPVC RAINWATER GOODS - DOWNPIPE POSITIONS TBC
- WINDOWS & DOORS PAINTED TIMBER OR ALUMINIUM
- CONSERVATORY STYLE ROOF WINDOWS
- BLACK METAL WOODBURNER FLUE
- PAINTED TIMBER OR ALUMINIUM FASCIAS
- SLATE VERGE OR ALUMINIUM/PAINTED TIMBER BARGE BOARDS
- ROOF LEVEL EXTRACT FANS FITTED WITH FLUSH SLATE OR CUSTOM LEAD VENTS
- WALL DUCTS FOR EXTERNAL FANS/VENTILATION FITTED WITH CLAY OR METAL GRILLES
- METAL RAILINGS & GUARDING TO EXTERNAL STEPS & LEVEL CHANGES
- METAL BALCONY WITH GLAZED BALUSTADING CONNECTED TO RESET STONE STEPS WITH NEW METAL STAIR LINK



2 East Elevation

REF 3-200-A  
SCALE 1:50

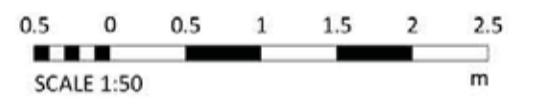

THE CONSERVATION DIVISION OF:  
CAD ARCHITECTS LTD, COURTTLEIGH HOUSE, 74-75 LEMON STREET  
TRURO, CORNWALL, TR1 2PN  
CALL: 01872 630 041  
MAIL: info@cadheritage.co.uk  
WEB: www.cadheritage.co.uk

**RIBA**   
Chartered Practice

REV	DESCRIPTION	DATE	INS
1	Proposed conversion of existing barns to dwellings at Wood Farm, Redruth Road, Wendron, TR13 0PT	11/23	FC
2	Avenue Developments	1:50 @ A1	SM
3	As Proposed - Barn 1 North & East Elevations		

TYPE	REFERENCE NUMBER	REVISION
PLANNING	3203-3-200-A	