


SURVEY STATIONS			
Name	Easting	Northing	Height
901	19985.817	51073.808	74.620
902	199875.809	51057.748	76.041
903	199878.248	51029.295	77.791

- Notes:
- COPYRIGHT OF THIS PLAN IS HELD BY DOUGLASS GEOMATICS LTD. NO RESPONSIBILITY IS TAKEN FOR AMMENDMENTS BY OTHERS. DO NOT SCALE FROM COPIES.
 - THE ORIGIN, DATUM & ORIENTATION OF THE SURVEY GRID IS TO BE CHECKED PRIOR TO COMMENCEMENT OF SITE WORK.
 - LEVELS ARE RELATED TO OSGB36(15)
 - LEVELS AT KERB RELATE TO ROAD CHANNEL.
 - PIPE DIAMETERS ARE ESTIMATED BY SURFACE INSPECTION.
 - SURVEYED BOUNDARIES DO NOT INFER THE LEGAL BOUNDARIES.
- KEY:
- | | | | |
|-------|-------------------------|-----|-------------------|
| AV | AIR VENT | MH | MANHOLE |
| BD | BOLLARD | MKR | MARKER |
| BG | BUILDING | MS | MILE STONE |
| BS | BUSH | OHB | OVERHEAD BUILDING |
| BWF | TELECOMS INSP. COVER | OHL | OVERHEAD CABLE |
| CB | CRASH BARRIER | PHF | POST & RAIL FENCE |
| CBF | CRASH BARRIER | PWF | POST & WIRE FENCE |
| CL | COVER LEVEL | RE | RODDING EYE |
| CS | CONC. POST & WIRE FENCE | RF | ROCK FACE |
| CWF | CHANGE OF SURFACE | RIL | RAILINGS |
| D | DIAMETER | RM | ROAD MARKING |
| DK | DROP KERB | RWR | RIVER |
| EIC | ELECTRICAL INSP. COVER | RW | RETAINING WALL |
| EP | ELECTRICITY POLE | SL | SPOT LEVEL |
| FE | FENCE | SMH | STORM MANHOLE |
| FL | FINISH FLOOR LEVEL | SOF | SOFFIT LEVEL |
| FMH | FULL MANHOLE | SV | STOP VALVE |
| FP | FLAG POLE | SWL | STONE WALL |
| G | GULLY | SY | STAY |
| GP/GT | GATE | TB | TOP OF BANK |
| GSV | GAS STOP VALVE | TCB | TELEPHONE KIOSK |
| HE | HEDGE | TRK | TRACK LINE |
| HF | HEDGE FACE | TK | TOP OF KERB |
| IC | INSPECTION COVER | TP | TELEPHONE POLE |
| IL | INVERT LEVEL | VE | VERGE |
| KB | KERB | VF | WOODEN FENCE |
| LP | LAMP POST | WL | WALL |
| | | WM | WATER METER |

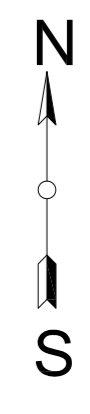

Amendments:

Rev	Date	Description



TREVEAN, ROSELAND CRESCENT,
TREGONY, TRURO,
CORNWALL, TR2 5SA
01872 530 777 & 07967 819 527
e-mail:
jon@doulassgeomatrics.co.uk

Client:
Chenoweths Trading Co Ltd

Title / Location:
**Driving Range, St Austell Golf Club,
Tregongeeves Road, St Austell**

Description:
Topographic Survey

Scale: 1:500 @ A1

Drawn: R/JH Checked: J/D

Date: 13.07.23

Dr. No: DG23058-1-1