


DO NOT SCALE THIS DRAWING USE DIMENSIONS ONLY


VERIFY ON DIMENSIONS ON SITE PRIOR TO COMMENCING ANY WORK OR SHOP DRAWINGS

NOTES

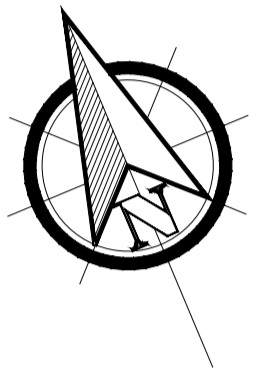

■ - Existing Structure

SCALE BAR

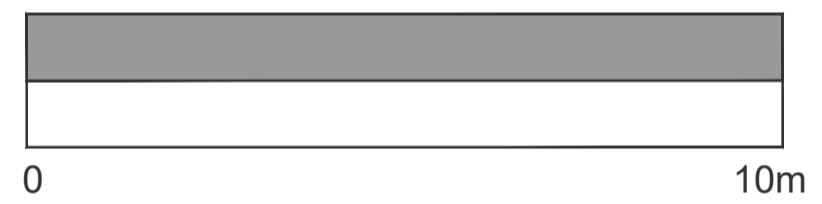

Date 20.8.23

ORA | design
architecture



Stonecroft, Bainton Road, Bucknell,
Nr Bicester, Oxfordshire. OX27 7LT
01869: 369989
studio@oradesign.co.uk
www.oradesign.co.uk

PROJECT

The Homestead
Little Marsh
Marsh Gibbon
OX27 0AP

DRAWING STATUS

Planning and Listed Building

TITLE

Existing House Plan

SCALE:

1:100@A1 / 1:200@A3

DRAWN BY:

IDS


JOB No.

37

DRAWING No.

1

COPYRIGHT RESERVED

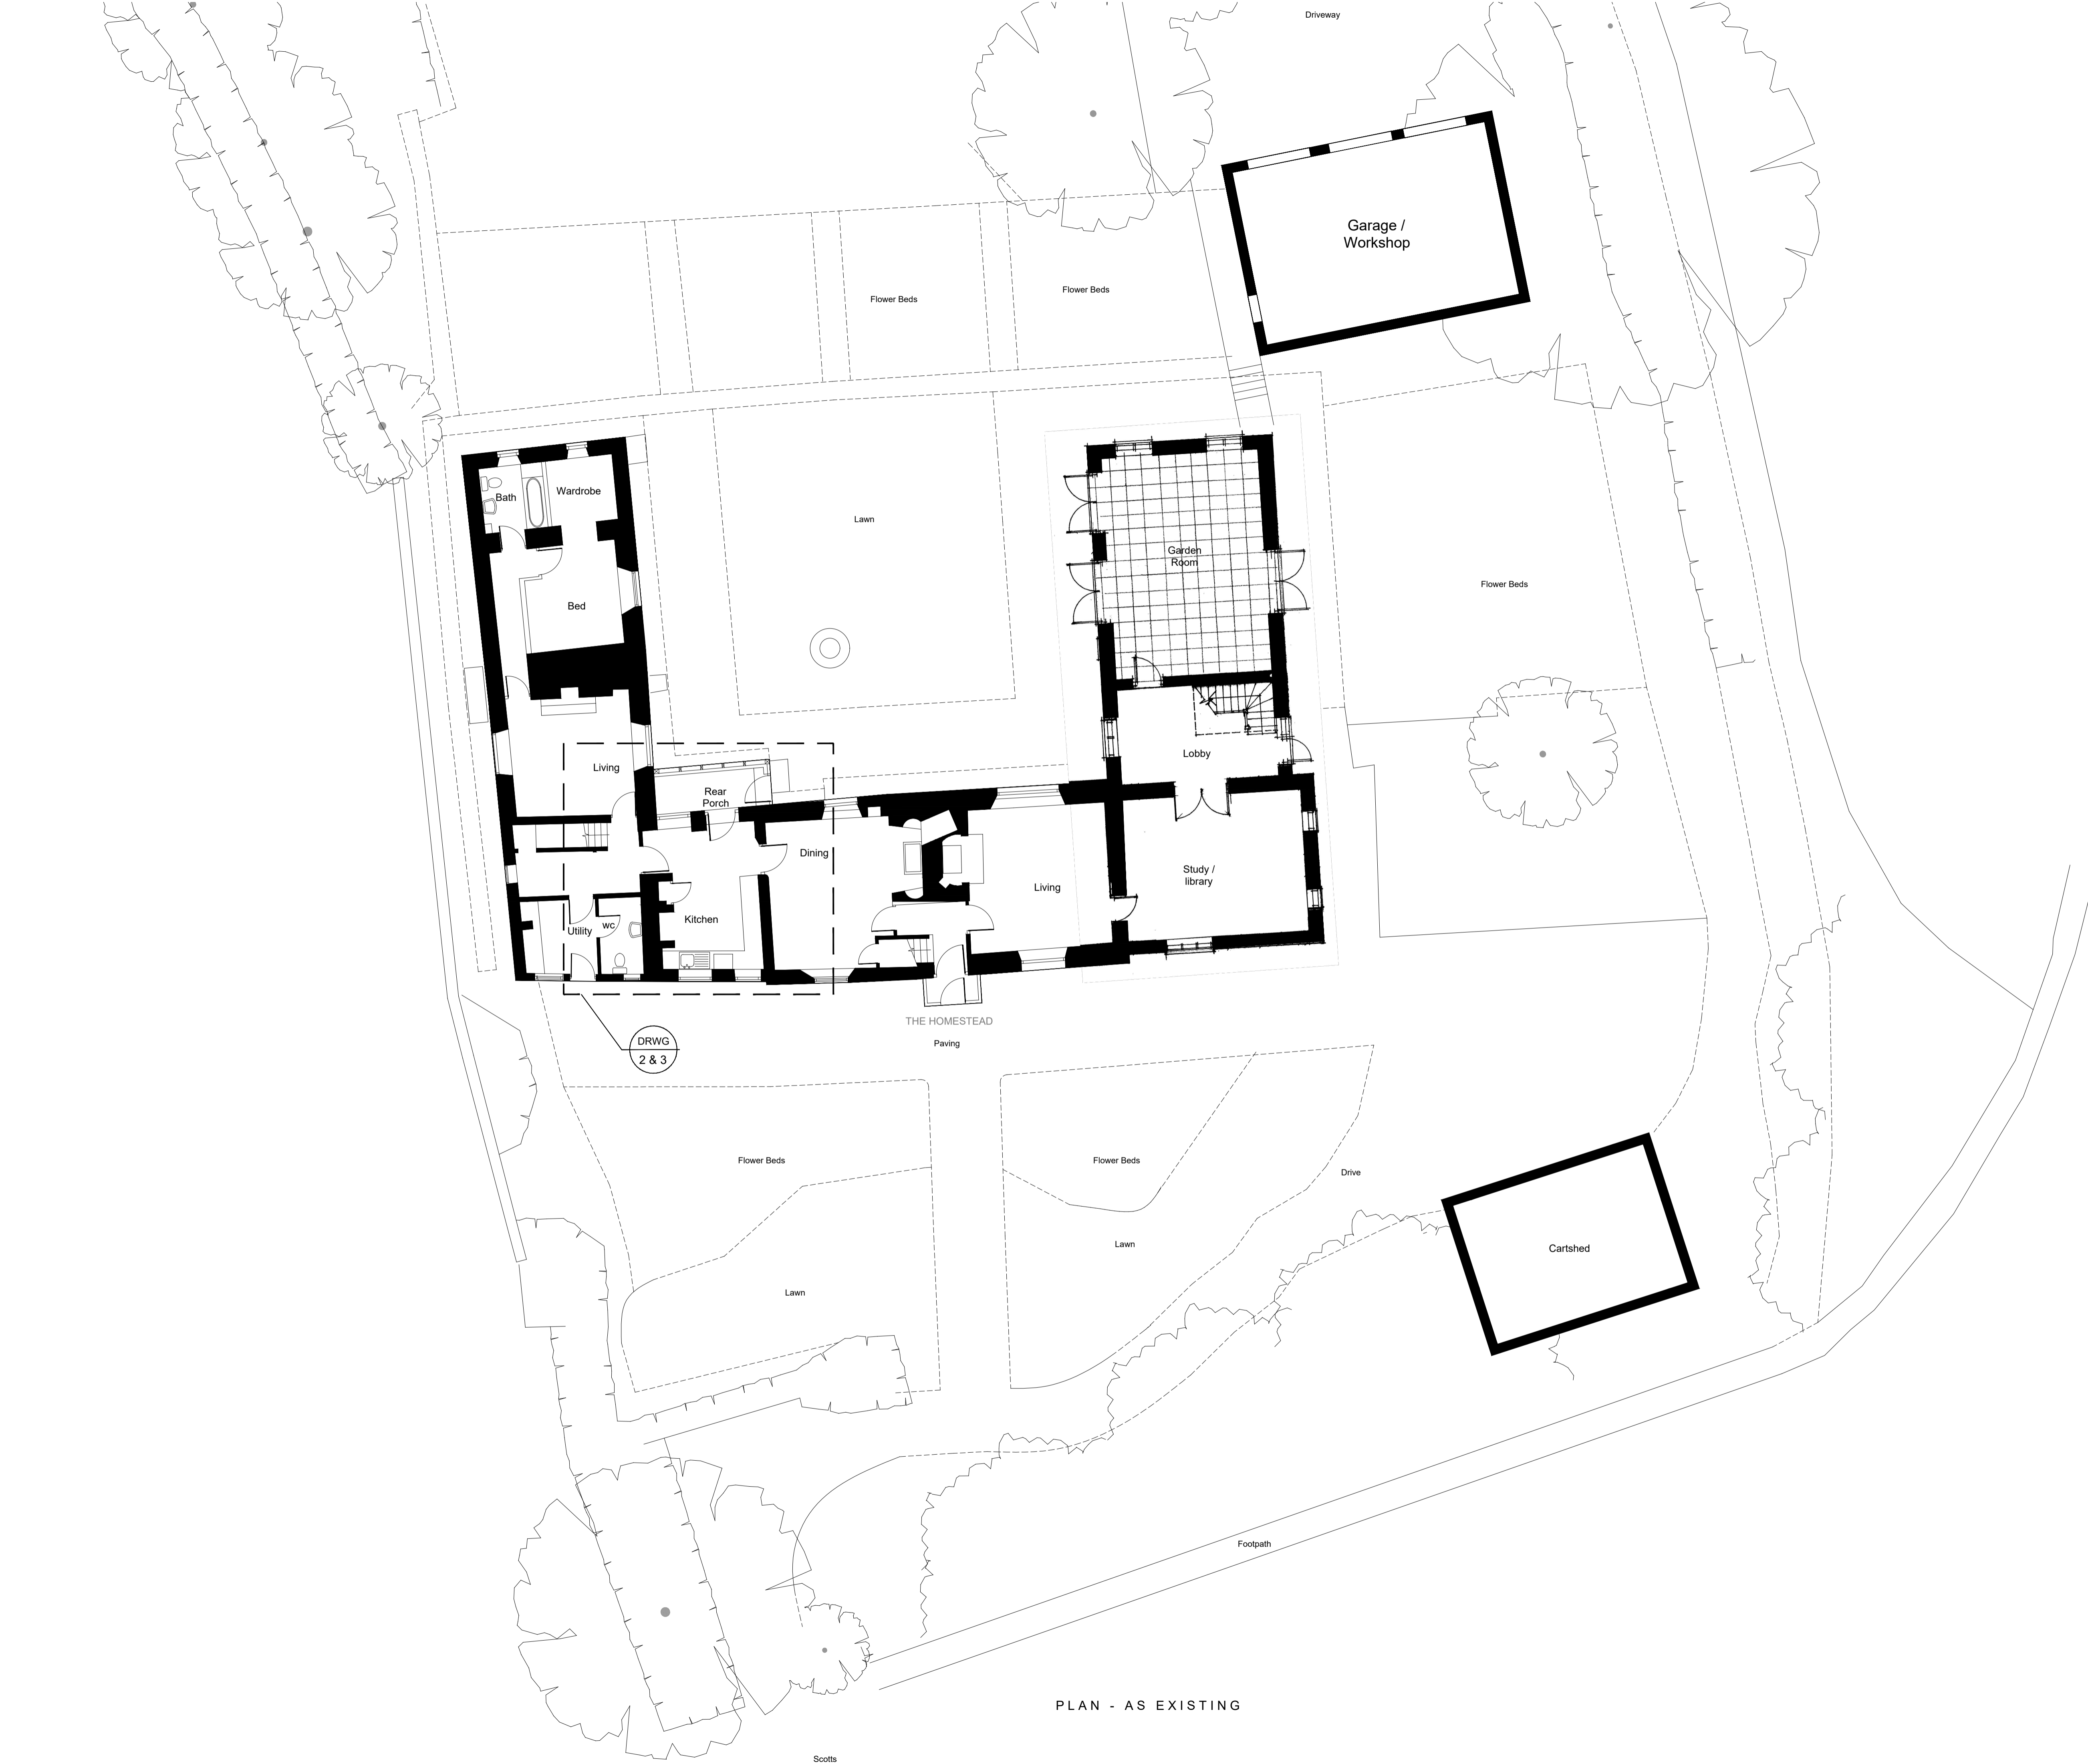

PLAN - AS EXISTING

Scotts
Close