

ALITEX ARE NOT LIABLE FOR THE MAKE UP OR STRUCTURAL INTEGRITY OF THE CONNECTING WALLS FOR THE GLASSHOUSE STRUCTURE.





GROUND PLAN

ISSUED FOR BUILDING & DESIGN,
SPECIFICATION HAS BEEN CONFIRMED


Gullies to be provided by builder as shown. These should go to surface drainage or to a soakaway.

For further Cold Frame details see separate drawing GPA 0401.

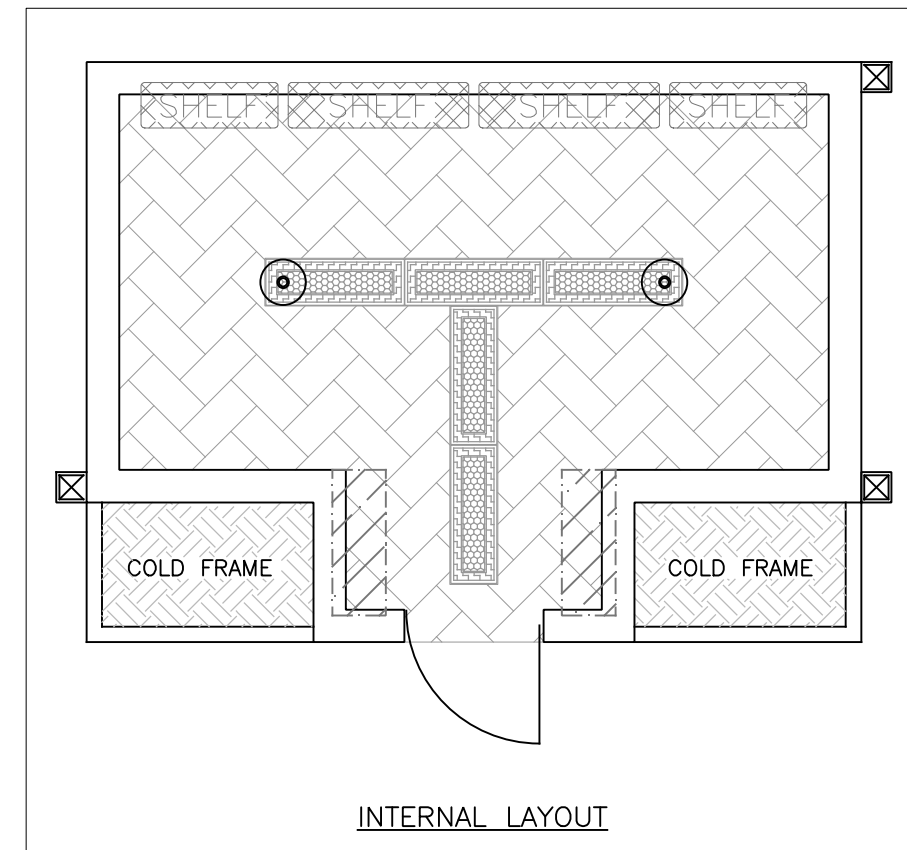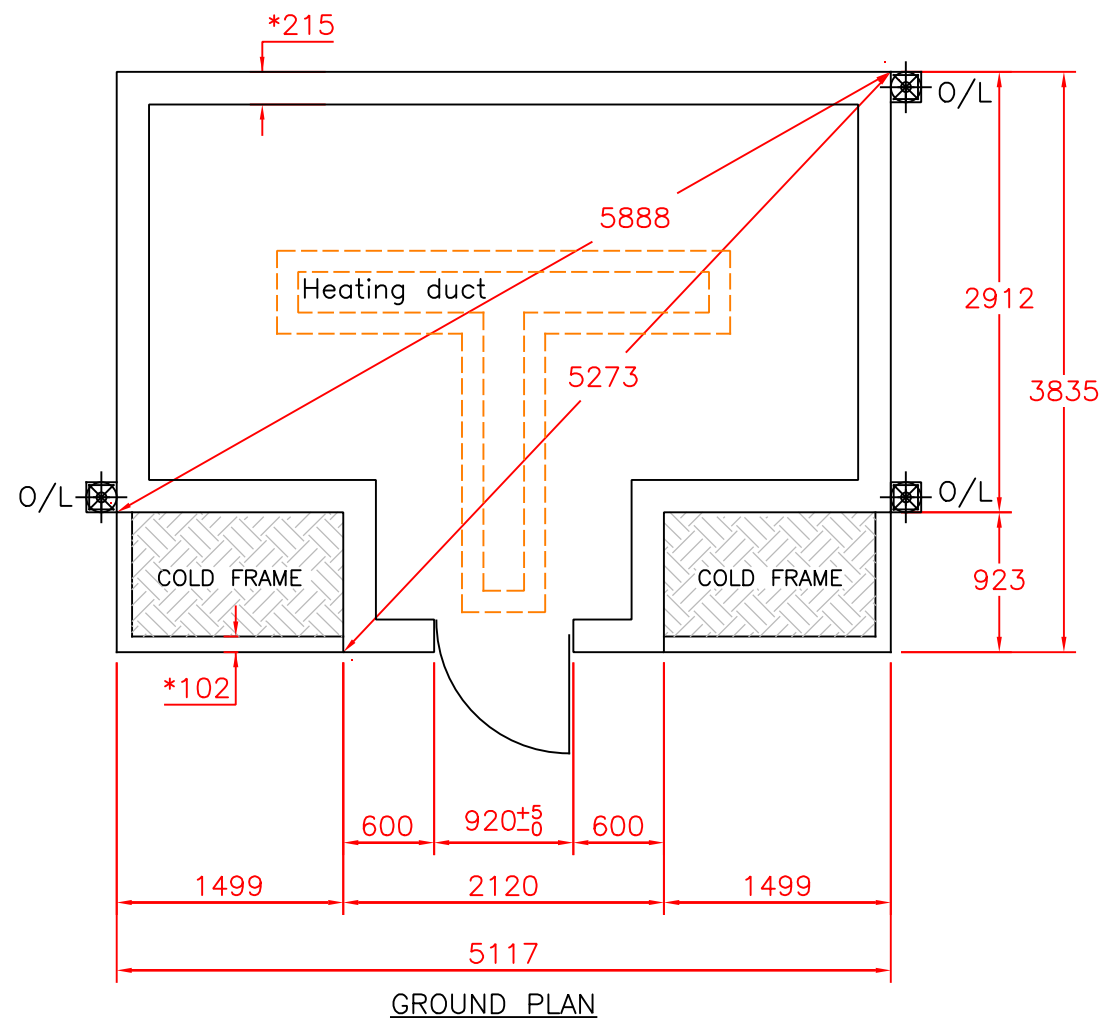

O/L = GUTTER OUT-LET
DIMENSIONS IN MILLIMETRES
PLEASE SEE ATTACHED BUILDING NOTES.
TOLERANCE: + OR - 5mm, EXCEPT AT DOORWAY.
* 215mm - Nominal dimension, wall should be Solid with header course.
* 102mm - Nominal dimension, single course wall Cold frames & Internal Planters Only.

The dimensions shown on this drawing are those of the required base wall. As our structures are manufactured to accommodate these dimensions the completed base MUST correspond exactly (by steel tape measure) to the measurements on this drawing. If the base wall is incorrect in any way, the expense of alterations and delays in installation etc., are the responsibility of the builder and/or the customer.

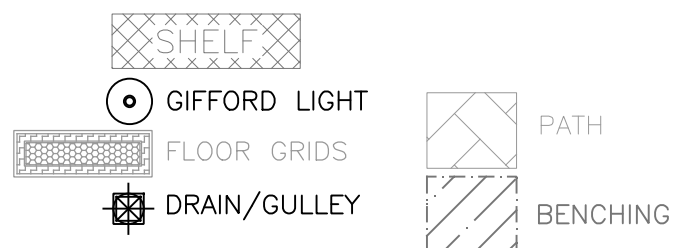

		TITLE		
		NATIONAL TRUST GREENHOUSES THE TATTON WITH COLD FRAMES & REVERSED VENTS. (NT-TX-TATT-SX-R-D-C-V-WS)		
DRAWN	DATE	SCALE	DWG NO.	REV
LC	07.08.23	1:50 @ A3	NT/MOR033519_GP. Sheet 1 of 3	-
CHECKED	CHECKED	CUSTOMER / ORDER No.		
FM 22.08.23	CMB	Mrs Morony, Berry Cottage		33519