
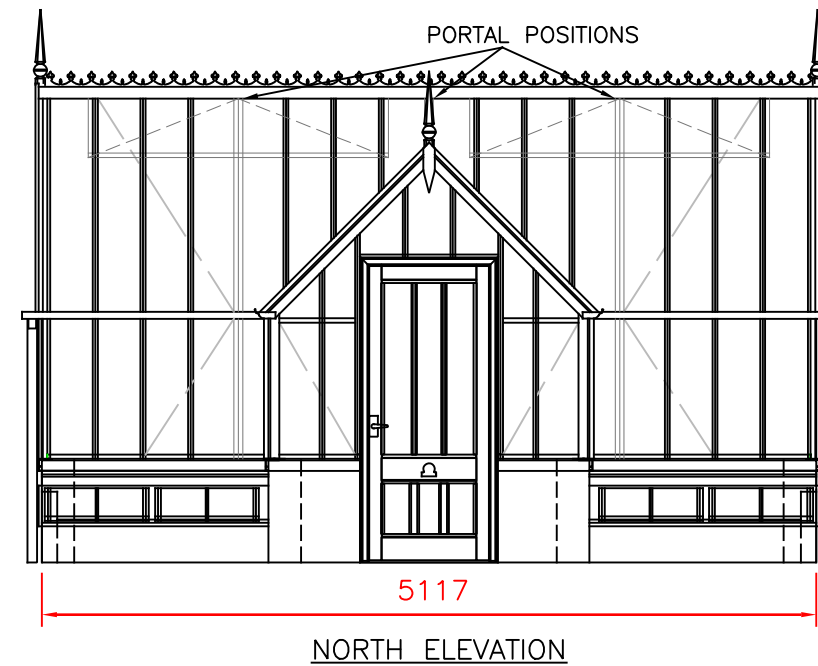
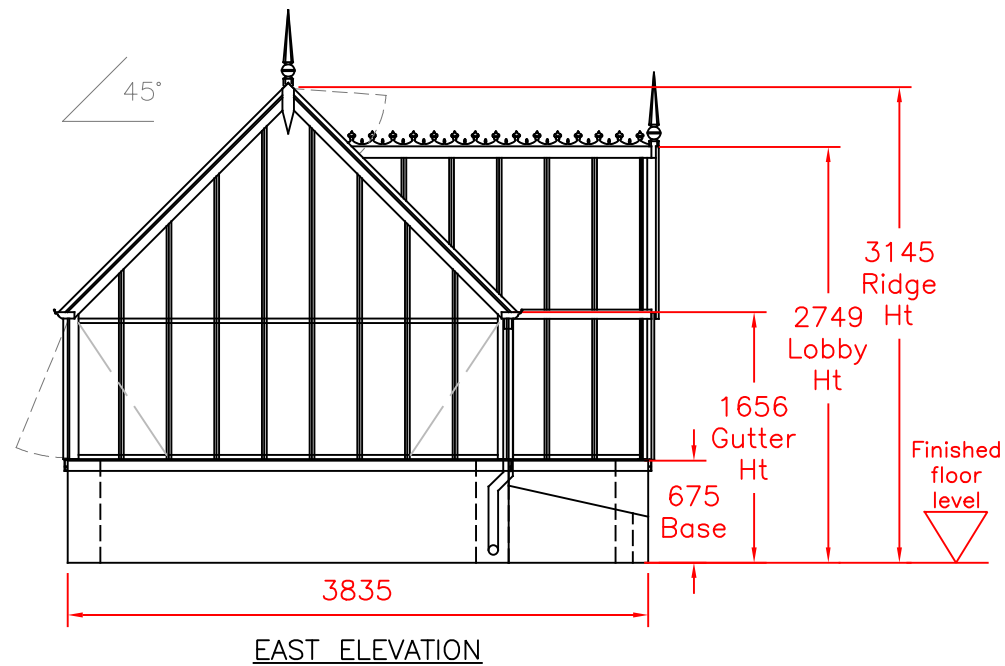
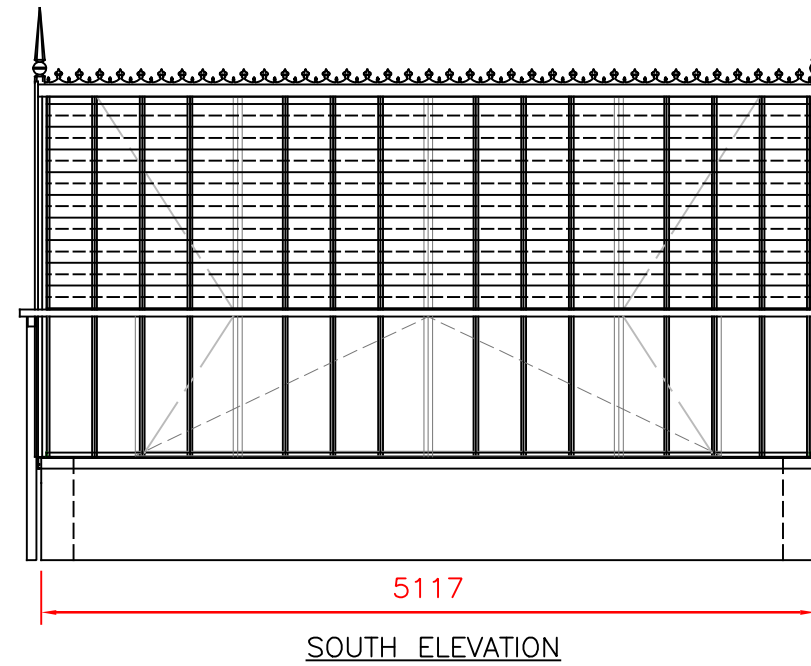


ALITEX ARE NOT LIABLE FOR THE MAKE UP OR STRUCTURAL INTEGRITY OF THE CONNECTING WALLS FOR THE GLASSHOUSE STRUCTURE.

GROUND PLAN

ISSUED FOR BUILDING & DESIGN,
SPECIFICATION HAS BEEN CONFIRMED

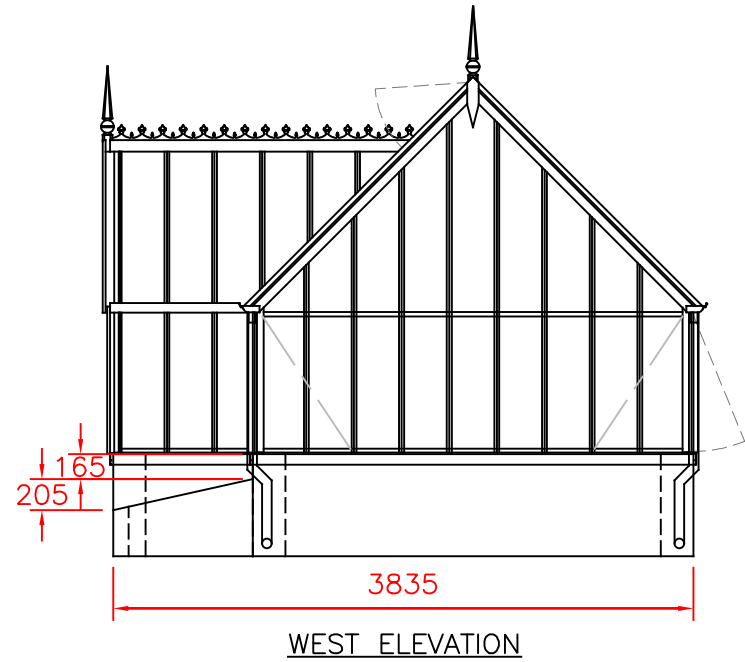

<p>ALITEX™ GREENHOUSES AND CONSERVATORIES</p>		TITLE NATIONAL TRUST GREENHOUSES THE TATTON WITH COLD FRAMES & REVERSED VENTS. (NT-TX-TATT-SX-R-D-C-V-WS)		
		DRAWN LC	DATE 07.08.23	SCALE 1:50 @ A3
CHECKED FM 22.08.23	CHECKED 	CUSTOMER / ORDER No. Mrs Morony, Berry Cottage, 33519		