


# 22 BIRDHAM ROAD

## EXISTING & PROPOSED


NOTES:  
 Dimensions to be checked on site before commencing work.  
 Any discrepancies shall be reported to the architect immediately.  
 Do not scale from these drawings except for planning purposes.  
 Use figured dimensions only.  
 Where applicable this drawing is to be read in conjunction with other consultants' drawings.  
 All drawings to be read in conjunction with specification and all other drawings including structural engineer and mechanical and electrical drawings / specification

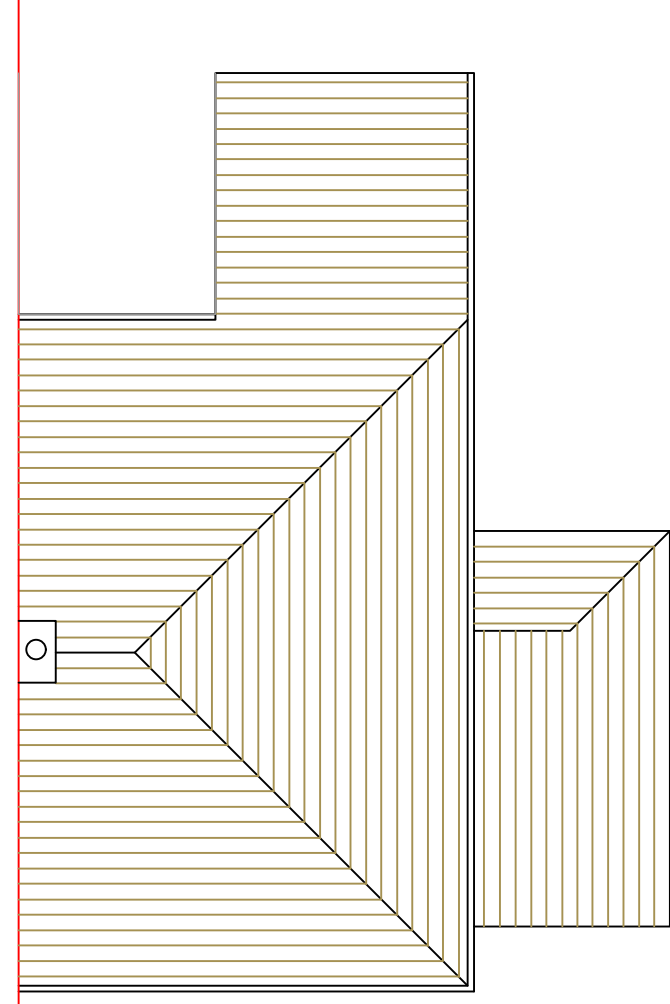

ROOF FLOOR PLAN - EXISTING  
1:100




SOUTH EAST ELEVATION - EXISTING  
1:100

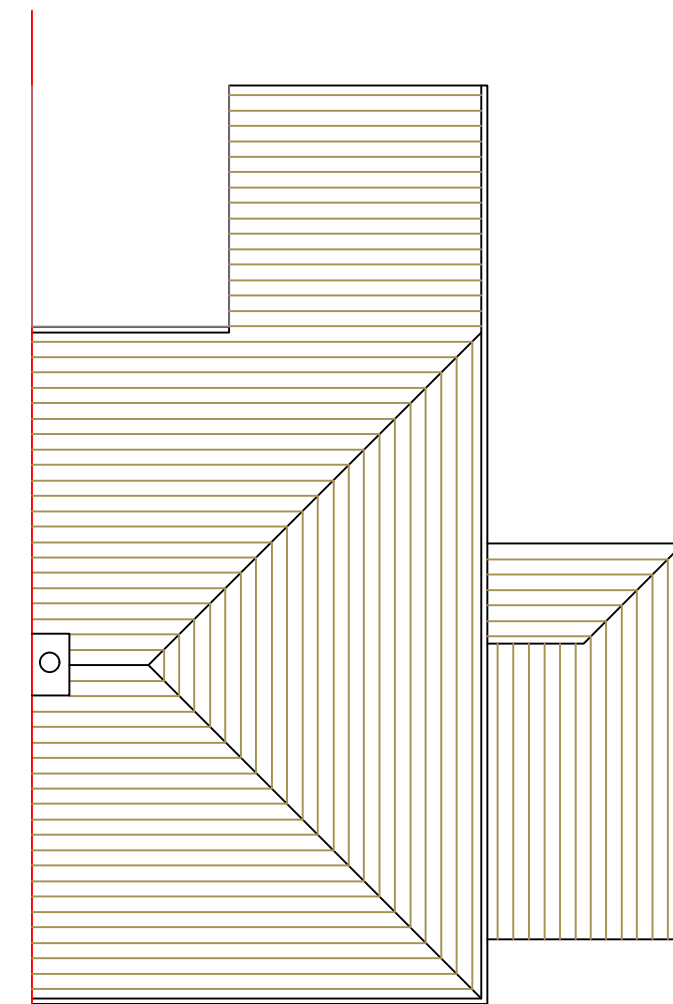



ROOF FLOOR PLAN - PROPOSED  
1:100



SOUTH EAST ELEVATION - PROPOSED  
1:100

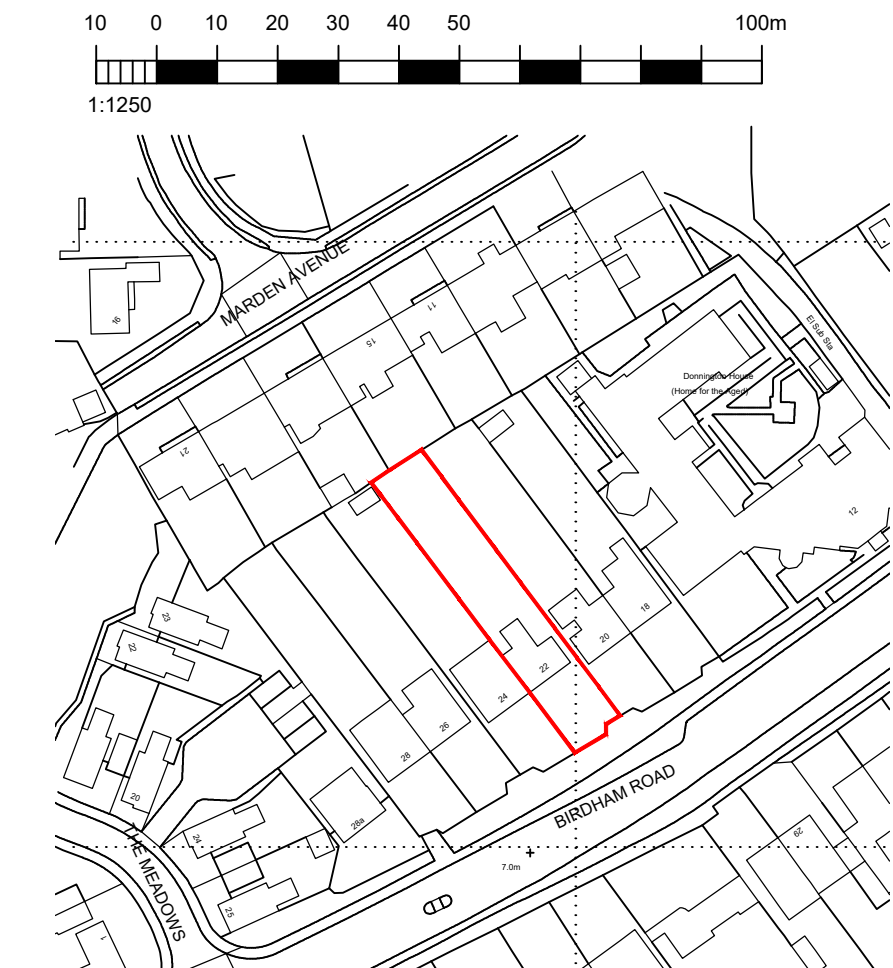


SITE LOCATION PLAN - EXISTING  
1:1250

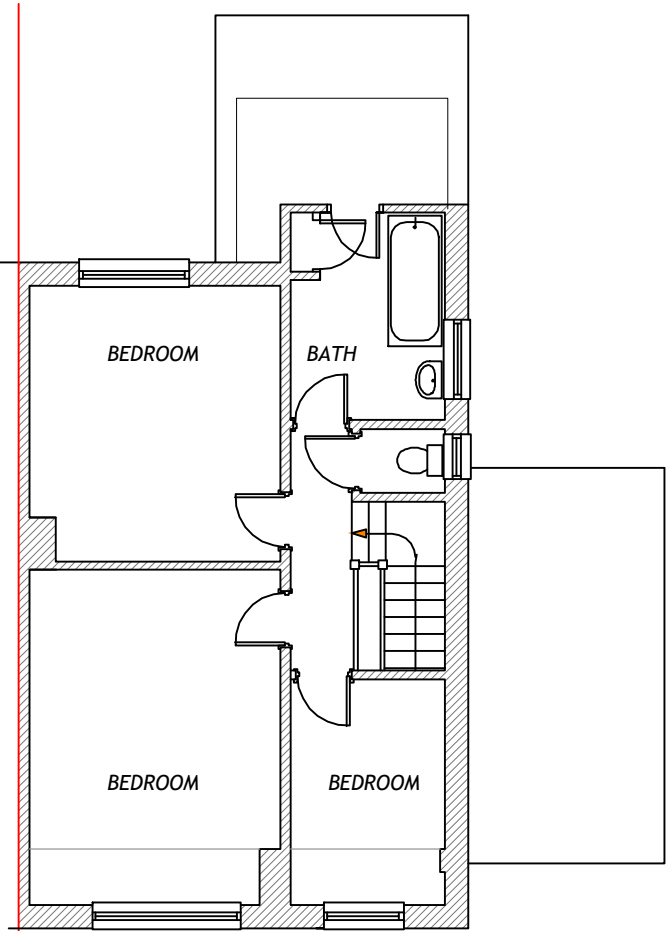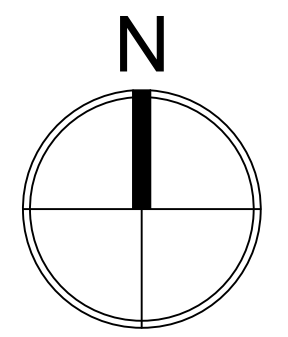

FIRST FLOOR PLAN - EXISTING  
1:100




NORTH EAST ELEVATION - EXISTING  
1:100

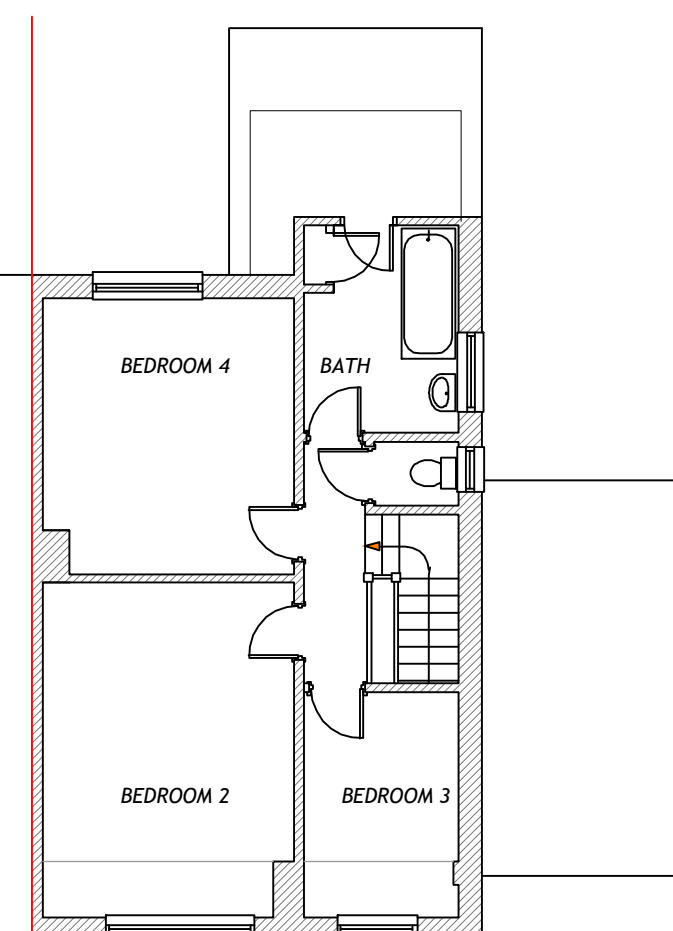

FIRST FLOOR PLAN - PROPOSED  
1:100




NORTH EAST ELEVATION - PROPOSED  
1:100

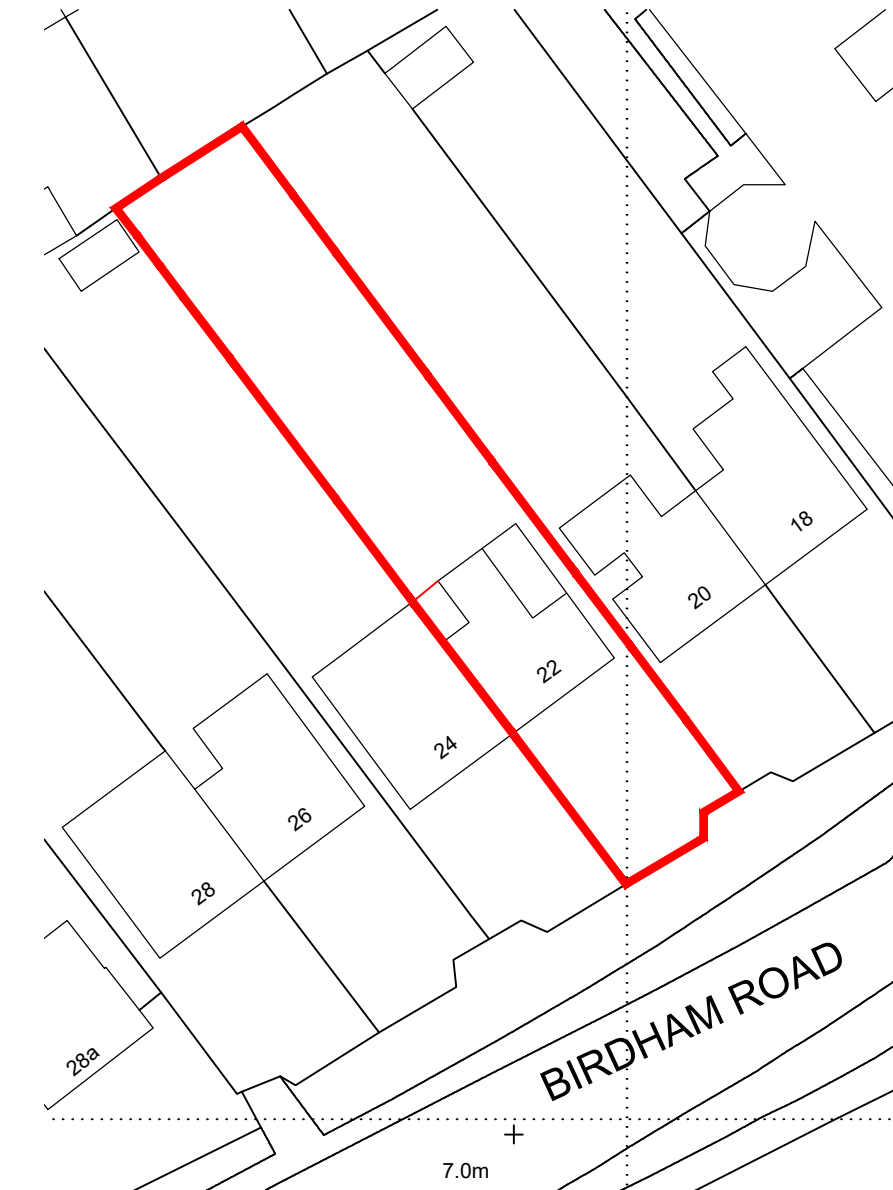


SITE BLOCK PLAN - PROPOSED  
1:500


Ordnance Survey (c) Crown Copyright 2023.  
 All rights reserved.  
 Licence number 100022432

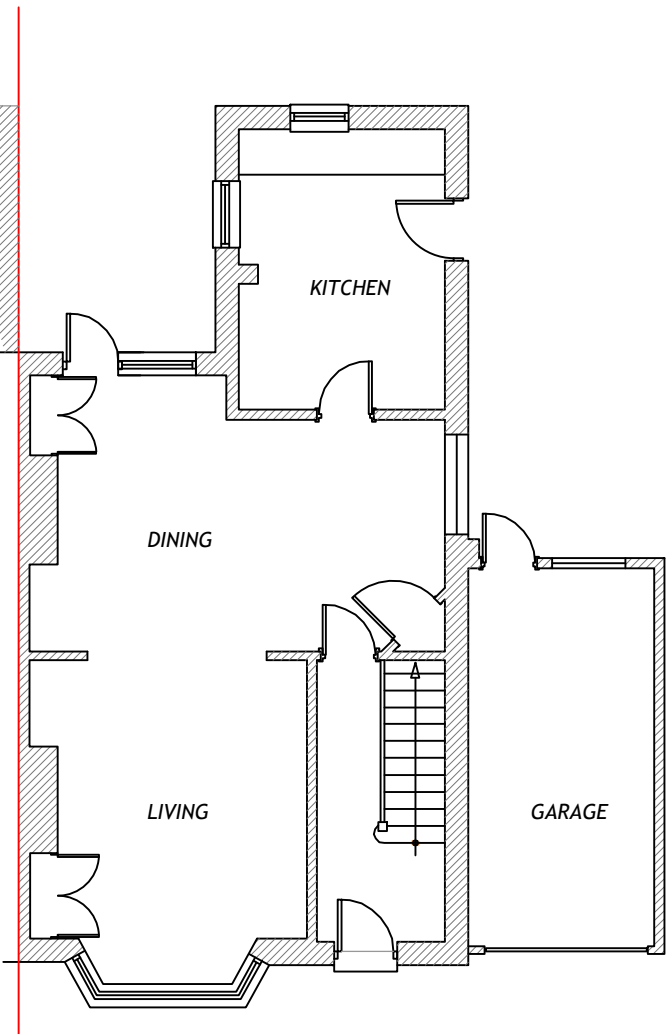


GROUND FLOOR PLAN - EXISTING  
1:100

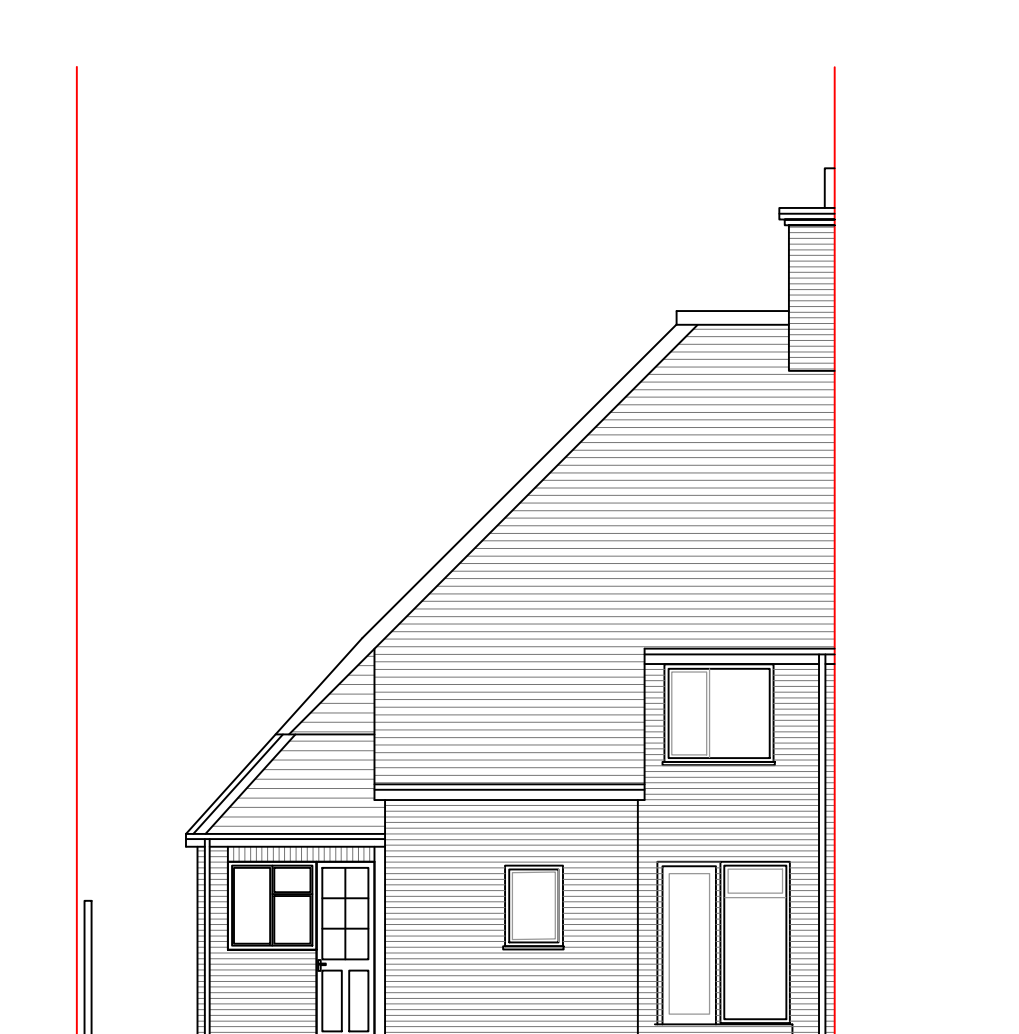

NORTH WEST ELEVATION - EXISTING  
1:100

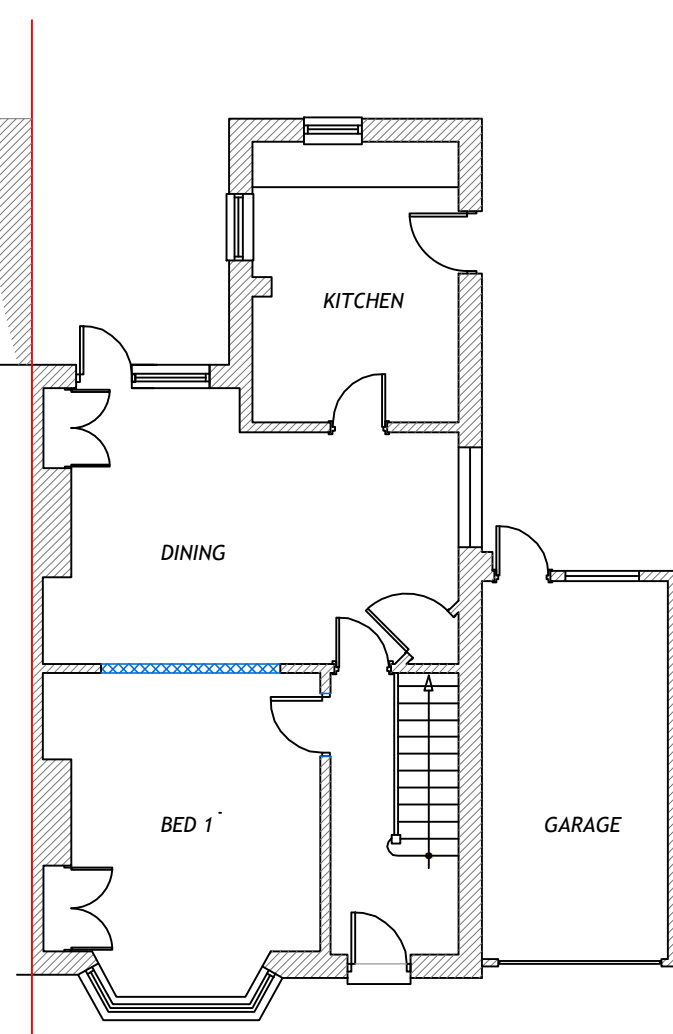

GROUND FLOOR PLAN - PROPOSED  
1:100

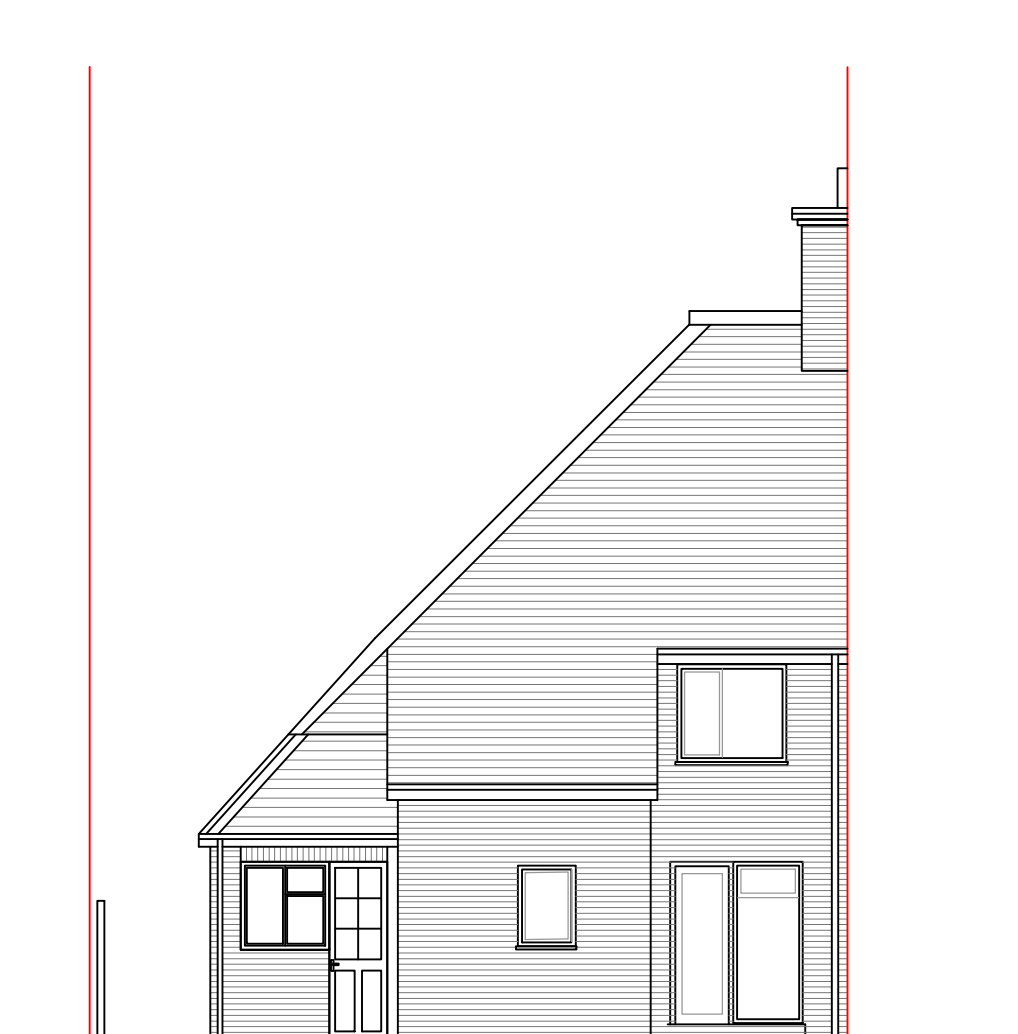

NORTH WEST ELEVATION - PROPOSED  
1:100

REV	DATE	AMENDMENT	DRAWN

**hd**  
 architects  
 Helyer Davies Architects Ltd  
 1 The Old Flour Mill,  
 Emsworth, PO10 7BT  
 01243 370 715  
 www.hdarchitects.co.uk mail@hdarchitects.co.uk

PROJECT  
 22 BIRDHAM ROAD  
 DONNINGTON  
 CHICHESTER  
 PO19 8TE

DRAWING  
 GENERAL ARRANGEMENT  
 EXISTING & PROPOSED  
 HMO

SCALE  
 as noted @ A1

DATE	MAY 2023	DRAWN	MH
DRAWING NUMBER	23057-001	REVISION	D