

JOHNSONS

GARDEN BUILDINGS

Customer name:
Maccabe

Cabin No: (office use only)

Cabin wall thickness:
45mm

Cabin Width:
5.9m

Cabin Depth:
5.9m

Cabin O/A (Ridge) height:
3.25m

Cabin Wall (Eaves) height:
2.405m

Roof overhang:
1.5m

Number of windows:

SG DG

Single windows:

Double windows: **3**


Number of Doors:

SG DG



Single doors:

Double doors: **1**


**Please state glazed or panelled & opening left or right*

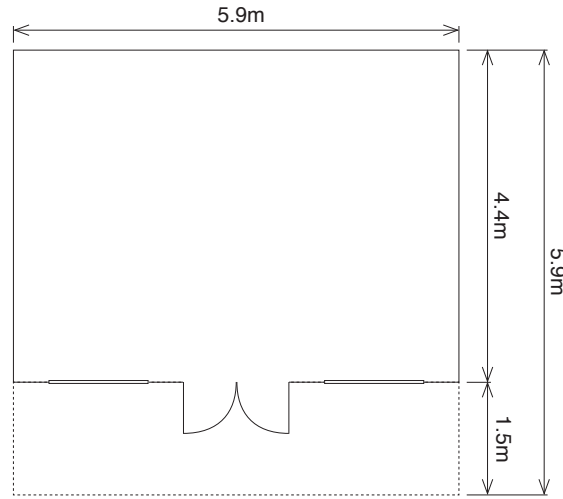


PLAN VIEW

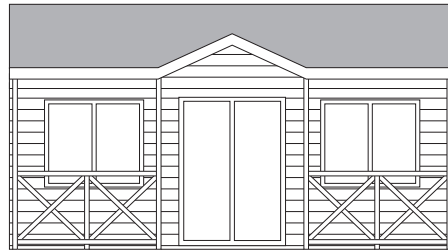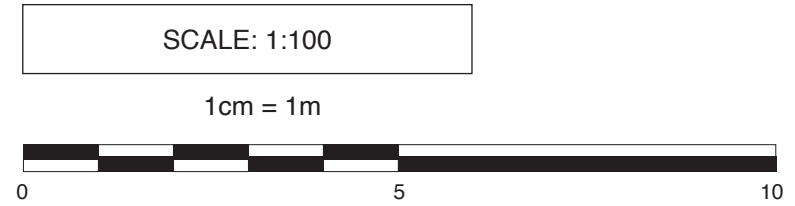


FRONT ELEVATION

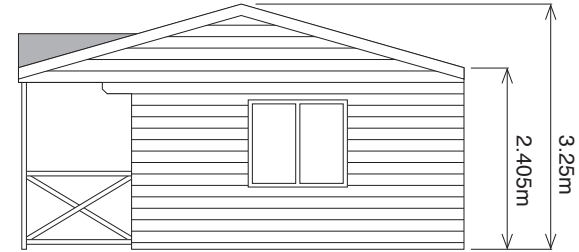

SIDE ELEVATION

 

REAR ELEVATION

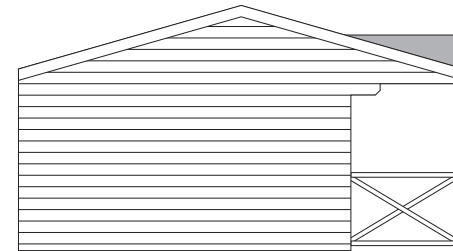

SIDE ELEVATION

Customer Signature:

Date: