

# JOHNSONS

GARDEN BUILDINGS

Customer name:  
Maccabe

Cabin No: (office use only)

Cabin wall thickness:  
45mm

Cabin Width:  
5.9m

Cabin Depth:  
5.9m

Cabin O/A (Ridge) height:  
3.25m

Cabin Wall (Eaves) height:  
2.405m

Roof overhang:  
1.5m

Number of windows:

SG       DG

Single windows:

Double windows: **3**


Number of Doors:

SG       DG

Single doors:

Double doors: **1**


*\*Please state glazed or panelled & opening left or right*

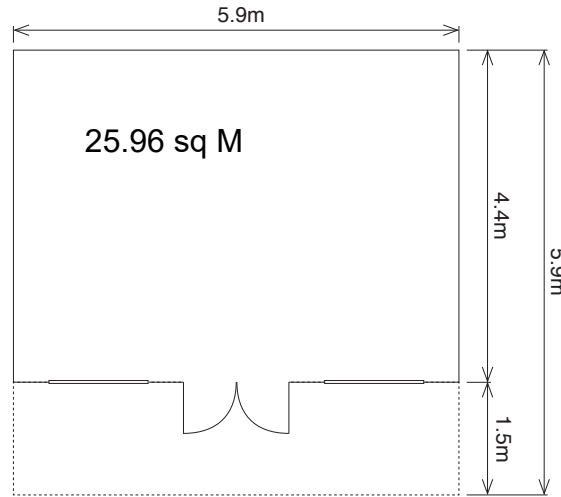

PLAN VIEW


SCALE: 1:100

1cm = 1m

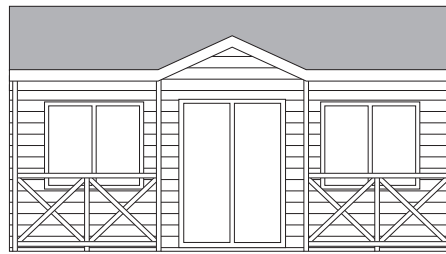


FRONT ELEVATION

Felt Shingles roof

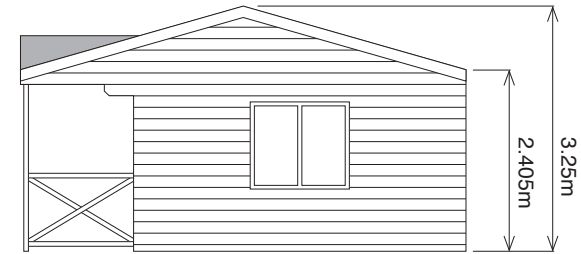


SIDE ELEVATION

 

REAR ELEVATION

Painted Wood  
Front, sides and rear

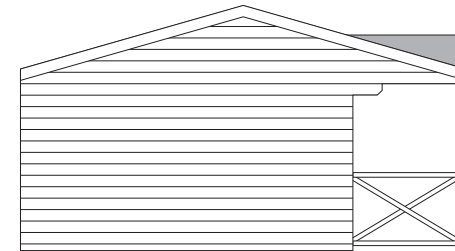

SIDE ELEVATION

Customer Signature:

Date: